



# AL-MUFID

شركة المفيد للوكالات التجارية

# المُفِيد

قسم الكهرباء والإنارة  
Electricity and Lighting Department

## لأعمدة الإنارة



WhatsApp

00964 751 795 9140  
00964 751 400 4434



almufid@almufidlighting.com  
Info@almufidlighting.com  
Almufid.lightning@gmail.com



facebook.com/lighting.almufid



almufid.lighting

# من نحن؟

نحن قسم الكهرباء والانارة ضمن مجموعة شركات المفيد التجارية . بداية انطلاقة القسم المتخصص في مجال الكهرباء والطاقة والانارة في بداية عام 2011 بعد الحركة العمرانية التي شهدتها محافظات العراق لتكون لنا المشاركة الفعالة في تنفيذ وتجهيز المشاريع الحكومية والاستثمارية بمواد الكهرباء والتي شملت القابلولات والمحولات الكيويوكس واعمدة الانارة ونقل الطاقة طبق المواصفات الدولية والحكومية ومن مناشئ عالمية وبذلك ننفرد باخذ العديد من الوكالات الحصرية في جمهورية العراق والشرق الاوسط وتستمر المسيرة الى الان لتحول من وكلاء الى مصنعين واصحاب اختصاص فعال في هذا المجال . وذلك بادخال احدث التصاميم العصرية لتطوير قطاع الانارة للمدن لمواكب الدول المتقدمة . ولنفتخر اول شركة عراقية ادخلت الاعمدة الدكورية في العديد من المحافظات العراقية وبجودة عالية تشهد لها مشاريعنا ليومنا هذا . اخذتنا على عاتقنا اهمية الجودة والتطوير الفني عبر كواذرنا الكفؤه والمراقبة المستمرة لمراحل الانتاج والى تجهيز الكامل لنلبي احتياجات الشركات والحكومة العراقية خاصة واسواق دول الخليج . وبعد النجاحات التي حققناها اصبحنا مستثمرين في عدة معامل دولية في جمهورية ايران وجمهورية تركيا ودولة الصين لنضمن الجودة وسرعة التجهيز وتطوير مستمر . الان تكتمل لدينا مجموعة كاملة من اعمدة الانارة الدكورية والعادي واعمدة الطاقة المدورة والمشبكة اضافة اعمدة الحدائق والمنتزهات .

# About Us

We are the Electricity and Lighting Department within the AL-MUFID Group of Companies. The beginning of the launch of the specialized department in the field of electricity and energy after the urban movement that happened in governorates of Iraq, so that we would have an active participation in the implementation and preparation of government and investment Lighting projects in electricity materials at the beginning of 2011, which included, board and kiosk transformers, lighting poles and energy transmission according to international and governmental specifications and from global origins and thus we are unique in this field having many exclusive agencies in the Republic of Iraq and in the Middle East, the process continues until we become from agents to manufacturers and have effective competence in this field. By introducing the latest modern designs to develop the city lighting sector for the processes of developed countries. Let us be proud of the first Iraqi company that introduced decorative columns in many Iraqi governorates, with a high quality that our projects have today. We have taken upon ourselves the importance of quality and technical development through our efficient cadres and continuous monitoring of the production stages and to complete processing to meet the needs of companies and the Iraqi government, especially the markets of the Gulf countries. After the successes we have achieved, we have become investors in several international laboratories in the Republic of Iran, the Republic of Turkey and the State of China to ensure quality, speed of processing and continuous development. Now we have a complete set of decorative and regular lighting poles, rounded and gridded power poles, in addition to garden and park poles.

# اهدافنا

من اهم اهداف القسم والمجموعة هو تحقيق متطلبات الشركات الحكومية والخاصة باحدث التصاميم وبافضل المواصفات . ايضا الالتزام في فترات الضمان المصنعي ومدة التجهيز . من المهم ايضا ان نقدم افضل الاسعار لتنافس الشركات الدولية وال محلية . نحن على استعداد تام لتلبية ما تحتاجونه على مدار الاسبوع كواحدنا في انتضاركم .





# OUR OBJECTIVES

One of the most important objectives of the department and group is to achieve the requirements of government and private companies with the latest designs and the best specifications. Also, commitment to the manufacturer warranty periods and processing period. It is also important to offer the best prices that compete with international and local companies. We are fully prepared to meet your needs throughout the week, our staffs are waiting for you.

# اعمدة الانارة الدكورية

## للطرق العامة

تتوفر لدينا العديد من المديلات وعلى تدديث مستمر نقل وطرح كل ما هو جديد يتناسب مع مشاريعكم وبمواصفات مختلف وبارتفاعات ايضاً متنوعة من 5 متر و 6 متر و 7 متر و 8 متر و 9 متر و 10 متر و 12 متر . جميع التصاميم والنماذج خاضعة للفحوصات المختبرية الدولية والمحلية . من اهم النقاط سماك الحديد المستخدمة . وايضا السماكة من 3 ملم الى 6 ملم . مع الغلونة العالية التي تصل الى 184 مايكرون الغلونة بالادواض(st37 و st44)

البيس بليت يكون من 15 ملم الى 30 ملم حسب الطلب ايضاً للوان الطلاء تكون اختيارية ومتعددة حسب الطلب . جميع الابعاد والقياسات ممكن التحكم بها وفق مواصفات الاستاندر . اليكم بعض المنتجات ومراحل الانتاج



# Decorative lighting poles

## For Public Roads.

We have many models, and we can choose most important points is the thickness of the iron and models are subject that suits your projects, . national and local. One of the models is 12 meters, 10 meters, 9 meters, 8 meters, 7 meters and 6 meters. There is also a variety of everything new tests 12 meters and heights of one meter. All designs and models are subject to laboratory , different specifications updating, transferring and putting forward international. (ST52, ST44 and ST37) Micron galvanized with Sinks 184 mm. With the high galvanized , which reaches 6 mm to 3 mm, the thickness is also from 30 mm to 15 mm, and the thickness of the column is multi-layered according to demand. The base plate thickness is of different paint colors that are optional and varied according to demand. All dimensions and measurements can be controlled according to the specifications of the stander. Here are some products and production stages.



# اعمدة الـنـارـة

## المـضـلـعـ المـغـلـونـ ...

تتوفر لدينا اعمدة الـنـارـة المـضـلـعـ المـغـلـونـ الغـيرـ دـكـوريـ بـأـرـفـاقـاتـ مـخـتـلـفةـ منـ 3ـ مـترـ إـلـىـ 35ـ مـترـ وـبـسـمـاـكـةـ 3ـ مـلـمـ إـلـىـ 6ـ مـلـمـ وـالـذـيـ يـسـتـخـدـمـ فـيـ اـبـرـاجـ الـنـارـةـ الـعـالـيـةـ .ـ الغـلـونـ تـكـوـنـ فـيـ اـحـوـاصـ مـنـ الـاـكـسـدـةـ وـالـغـلـونـةـ تـصـلـ إـلـىـ 185ـ مـاـيـكـروـنـ .ـ الـيـةـ الـلـامـةـ يـدـوـيـةـ وـمـكـائـنـ خـاصـةـ اـسـتـهـدـثـنـاـهاـ حـدـيثـاـ لـنـعـطـيـ الـجـودـةـ وـالـمـتـانـةـ الـعـالـيـةـ .ـ سـمـاـكـةـ الـقـاعـدـةـ بـيـسـ بـلـيـتـ تـكـوـنـ مـنـ 15ـ مـلـمـ إـلـىـ 30ـ مـلـمـ حـسـبـ الـمـواـصـفـةـ نـزـوـدـ الـعـمـوـدـ بـاـذـرـعـ الـنـارـةـ الـاحـادـيـ وـالـمـزـدـوـجـ .ـ مـعـ تـجـهـيزـ انـكـرـ بـولـتـ

الـعـمـوـدـ الـاـنـ نـصـنـعـ وـنـجـهـزـ وـنـصـمـمـ اـعـمـدـةـ الـنـارـةـ لـلـطـرـقـ المـضـلـعـ وـالـمـدـوـرـ وـاـبـرـاجـ الـنـارـةـ لـلـطـرـقـ الرـئـيـسـيـةـ وـاـبـرـاجـ الـنـارـةـ لـلـمـلـاـعـبـ مـتـحـرـكـ يـدـوـيـ اوـكـهـرـبـاـ .ـ الـيـكـمـ بـعـضـ الـمـنـتـجـاتـ وـمـرـاحـلـ الـانتـاجـ .ـ



# Galvanized Polygon Lighting Poles...

which is 6 mm to 3 meters and with a thickness of 35 to 3 meters. We have polygonal, non-durable, polygonal lighting poles of different heights from microns. Manual welding mechanism and 185 machines used in high-light towers. Galvanization are in basins of oxidation and galvanized up to 30 mm to. 15 mm according to the specification, a special we have recently introduced to give high quality and durability. The thickness of the base plate is that we provide the column with single and double lighting rods. Equipped with Anker Bolt and Base Plate. The alignment changes according to the height of the column. Now we manufacture, equip and design lighting poles for polygon and roundedroads, lighting towers for main roads, and lighting towers for stadiums, manual or electric.

Here are some products and production stages.



# اعمدة الالنارة

## للحدائق العامة والمنتزهات

نقدم احدث التصاميم وباروع الاشكال لتكتمل زينة الحدائق وبمواصفات مختلفة تتناسب  
المشاريع الخاصة والحكومية وبارتفاعات 0.30 سم الى 3.50 متر . المواصفات تكون مغلونة وطلاء  
حراري ويستخدم في بعض المديلات الحديد والمنيوم للحلبي . تختلف سماكة العمدة من 1  
ملم الى 3 ملم نوفر ايضا الفتنكات وتر بروف ضد الماء والظروف الجوية القاسية وبانواع  
من ( ال اي دي و ال سي او بي ) وايضا الانارة العاديه اليكم بعض المنتجات .



# Lighting Poles for public gardens and parks.

We offer the latest designs and the finest shapes to complete the garden decorations with different specifications suitable for private and governmental projects and with heights of one meter. Specifications It is galvanized and thermal paint and is used in some iron and aluminum models for jewelry. vary thickness 3.50 cm to mm. We also provide water-proof visors against water and harsh weather conditions and types of LED and LCD or 3 mm to 1 column from B) and also regular lighting



اعمدة

# نقل الطاقة ...

اعمدة نقل الطاقة بانواعها المشبك والدائري طبق مواصفات وزارة الكهرباء العراقية نجهز حسب القياسات المطلوبة والتي تكون من 4 ملم الى 6 ملم للدائري والمشبك . الغلونة العالية في الأحواض واللحامة العالية . اليكم بعض



# Power

## Transmission Poles

The power transmission poles of all kinds of clamp and circular applied the specifications of the Iraqi Ministry of Electricity we prepare according to the required measurements, which are from 4 mm to 6 mm for the circuit and the clamp. High high glut in docks and high welding. Here are some plans and products.





اليكم بعض المنتجات

Here are Some Products







اعمدة دكوري

Decorative  
Lighting Poles

اعمده دکوری

# Decorative Lighting Poles

9M



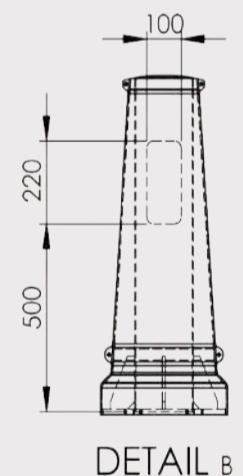
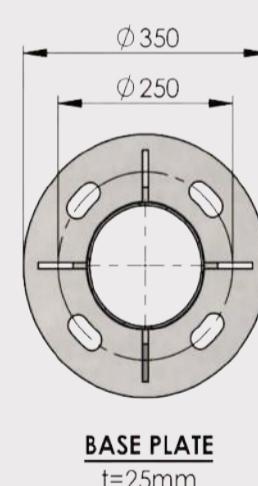


Drawing: Sa	Date: 2022
OK:	Product name: 9M
	Code: A/113

اعمده دکوری

# Decorative Lighting Poles

9M

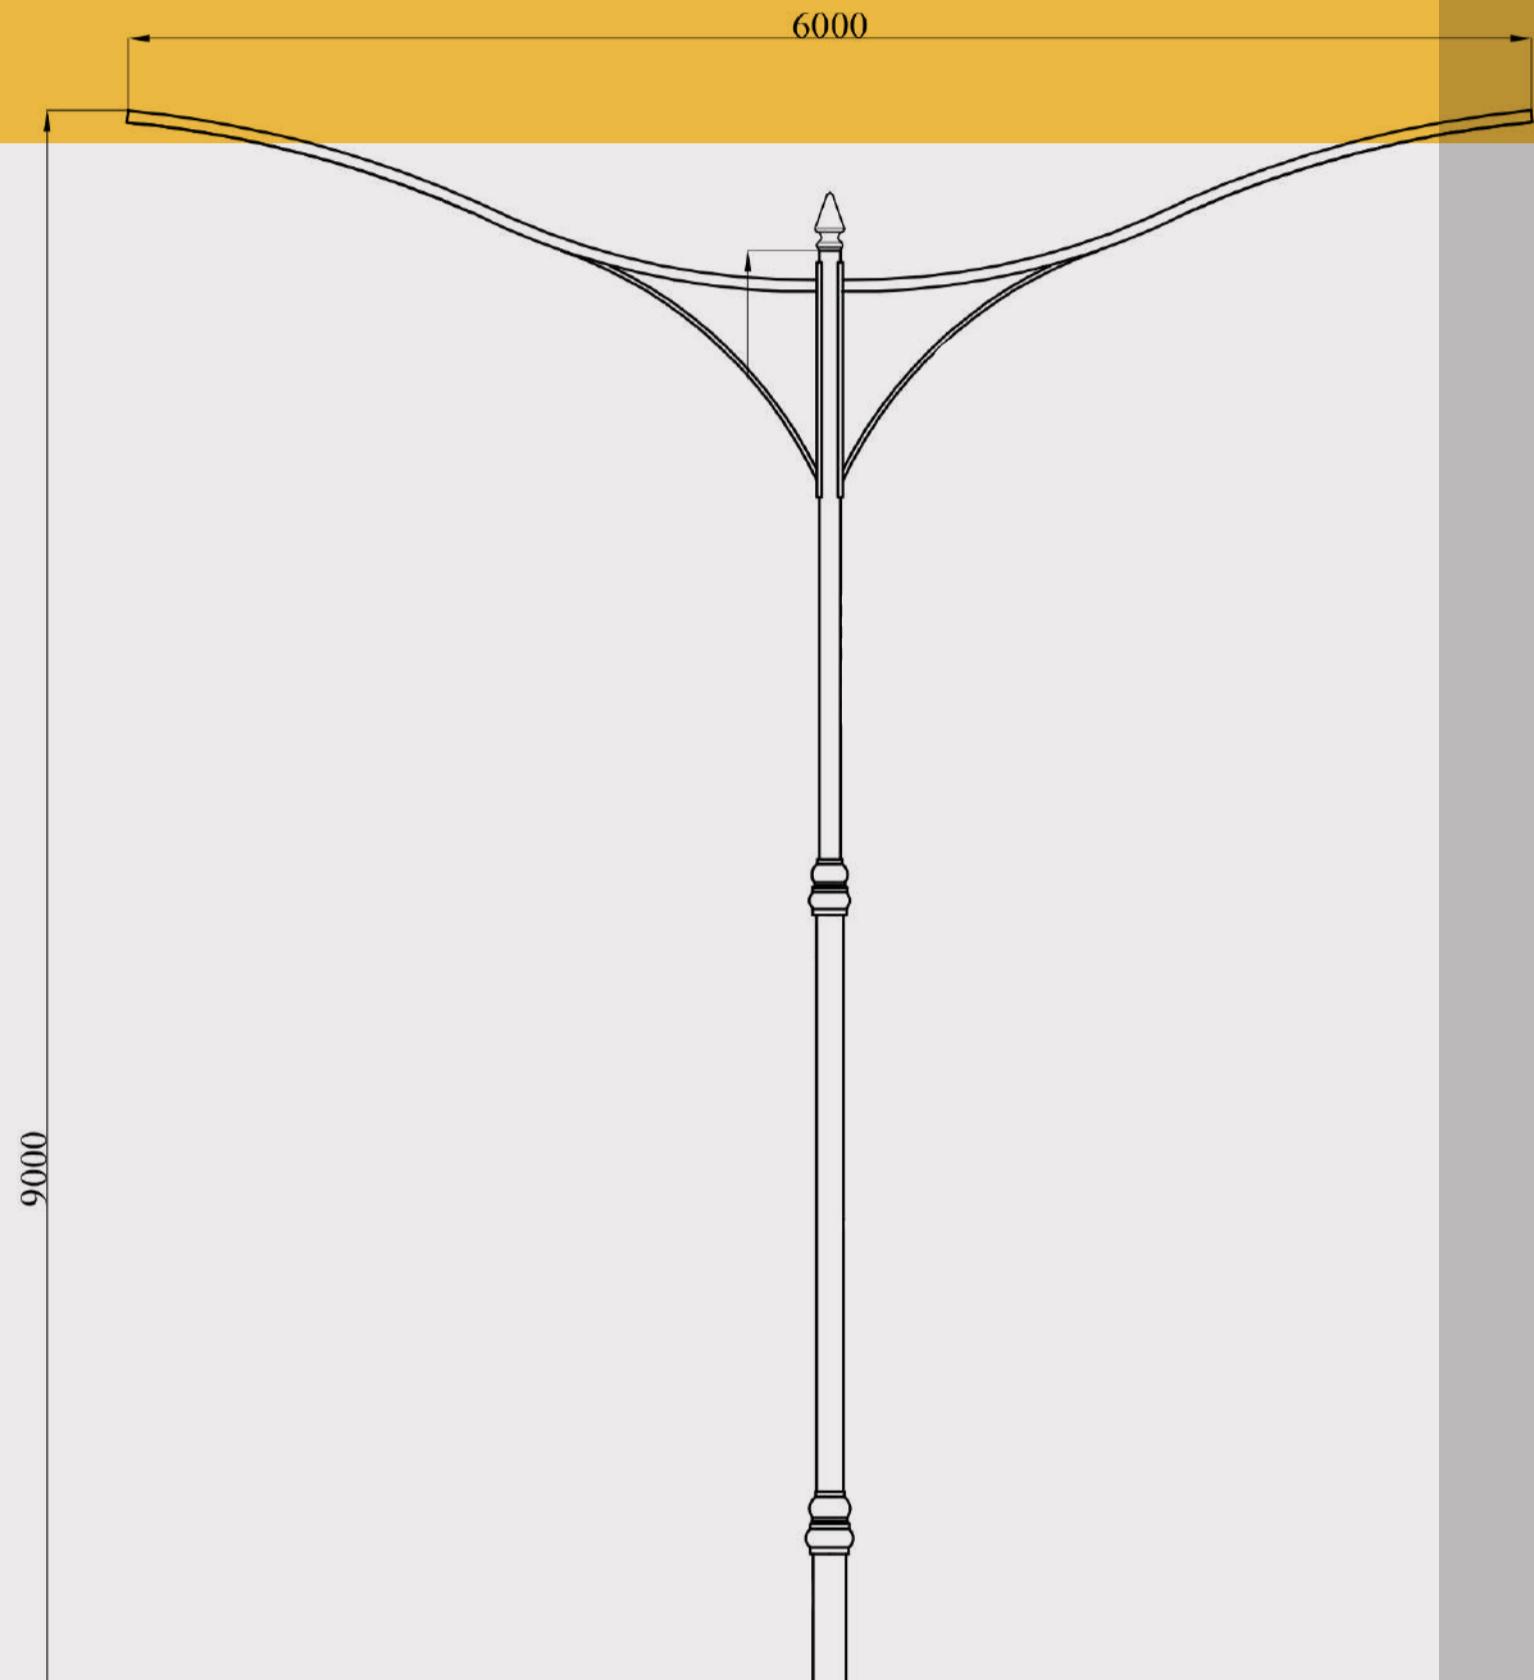
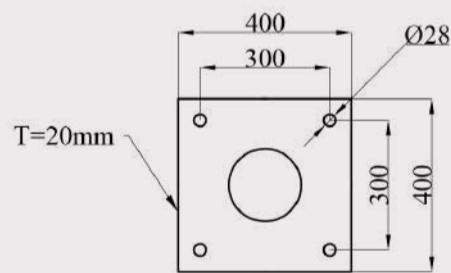
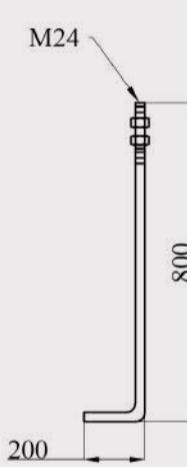
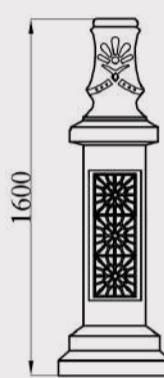


Drawing: Sa	Date: 2022
OK: Saei	Product name: 9M
	Code: A/57

اعمده دکوری

Decorative Lighting Poles


10M

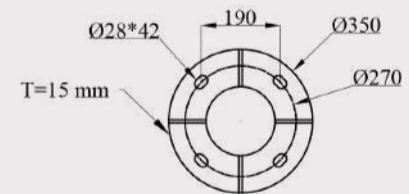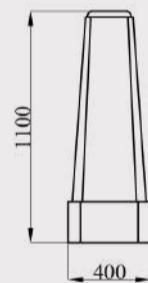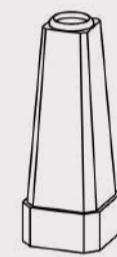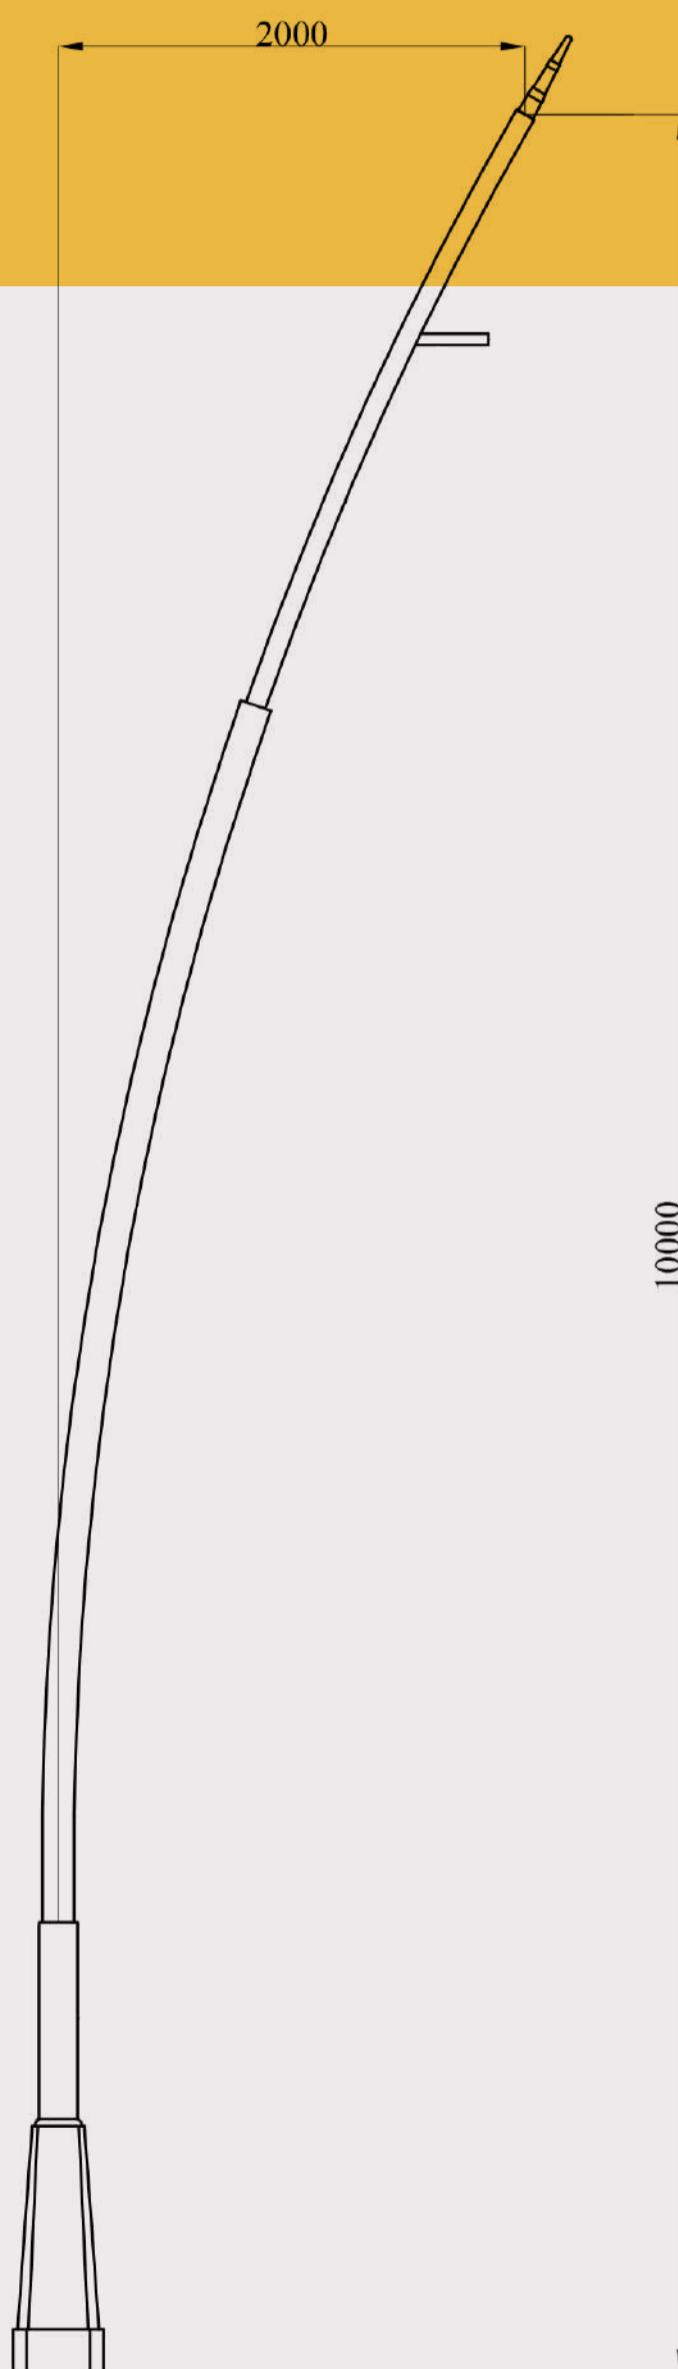

Drawing: Sa	Date: 2022
OK:	Product name: 10M
	Code:A/114

# 10M





# اعمده دکوری Decorative Lighting Poles

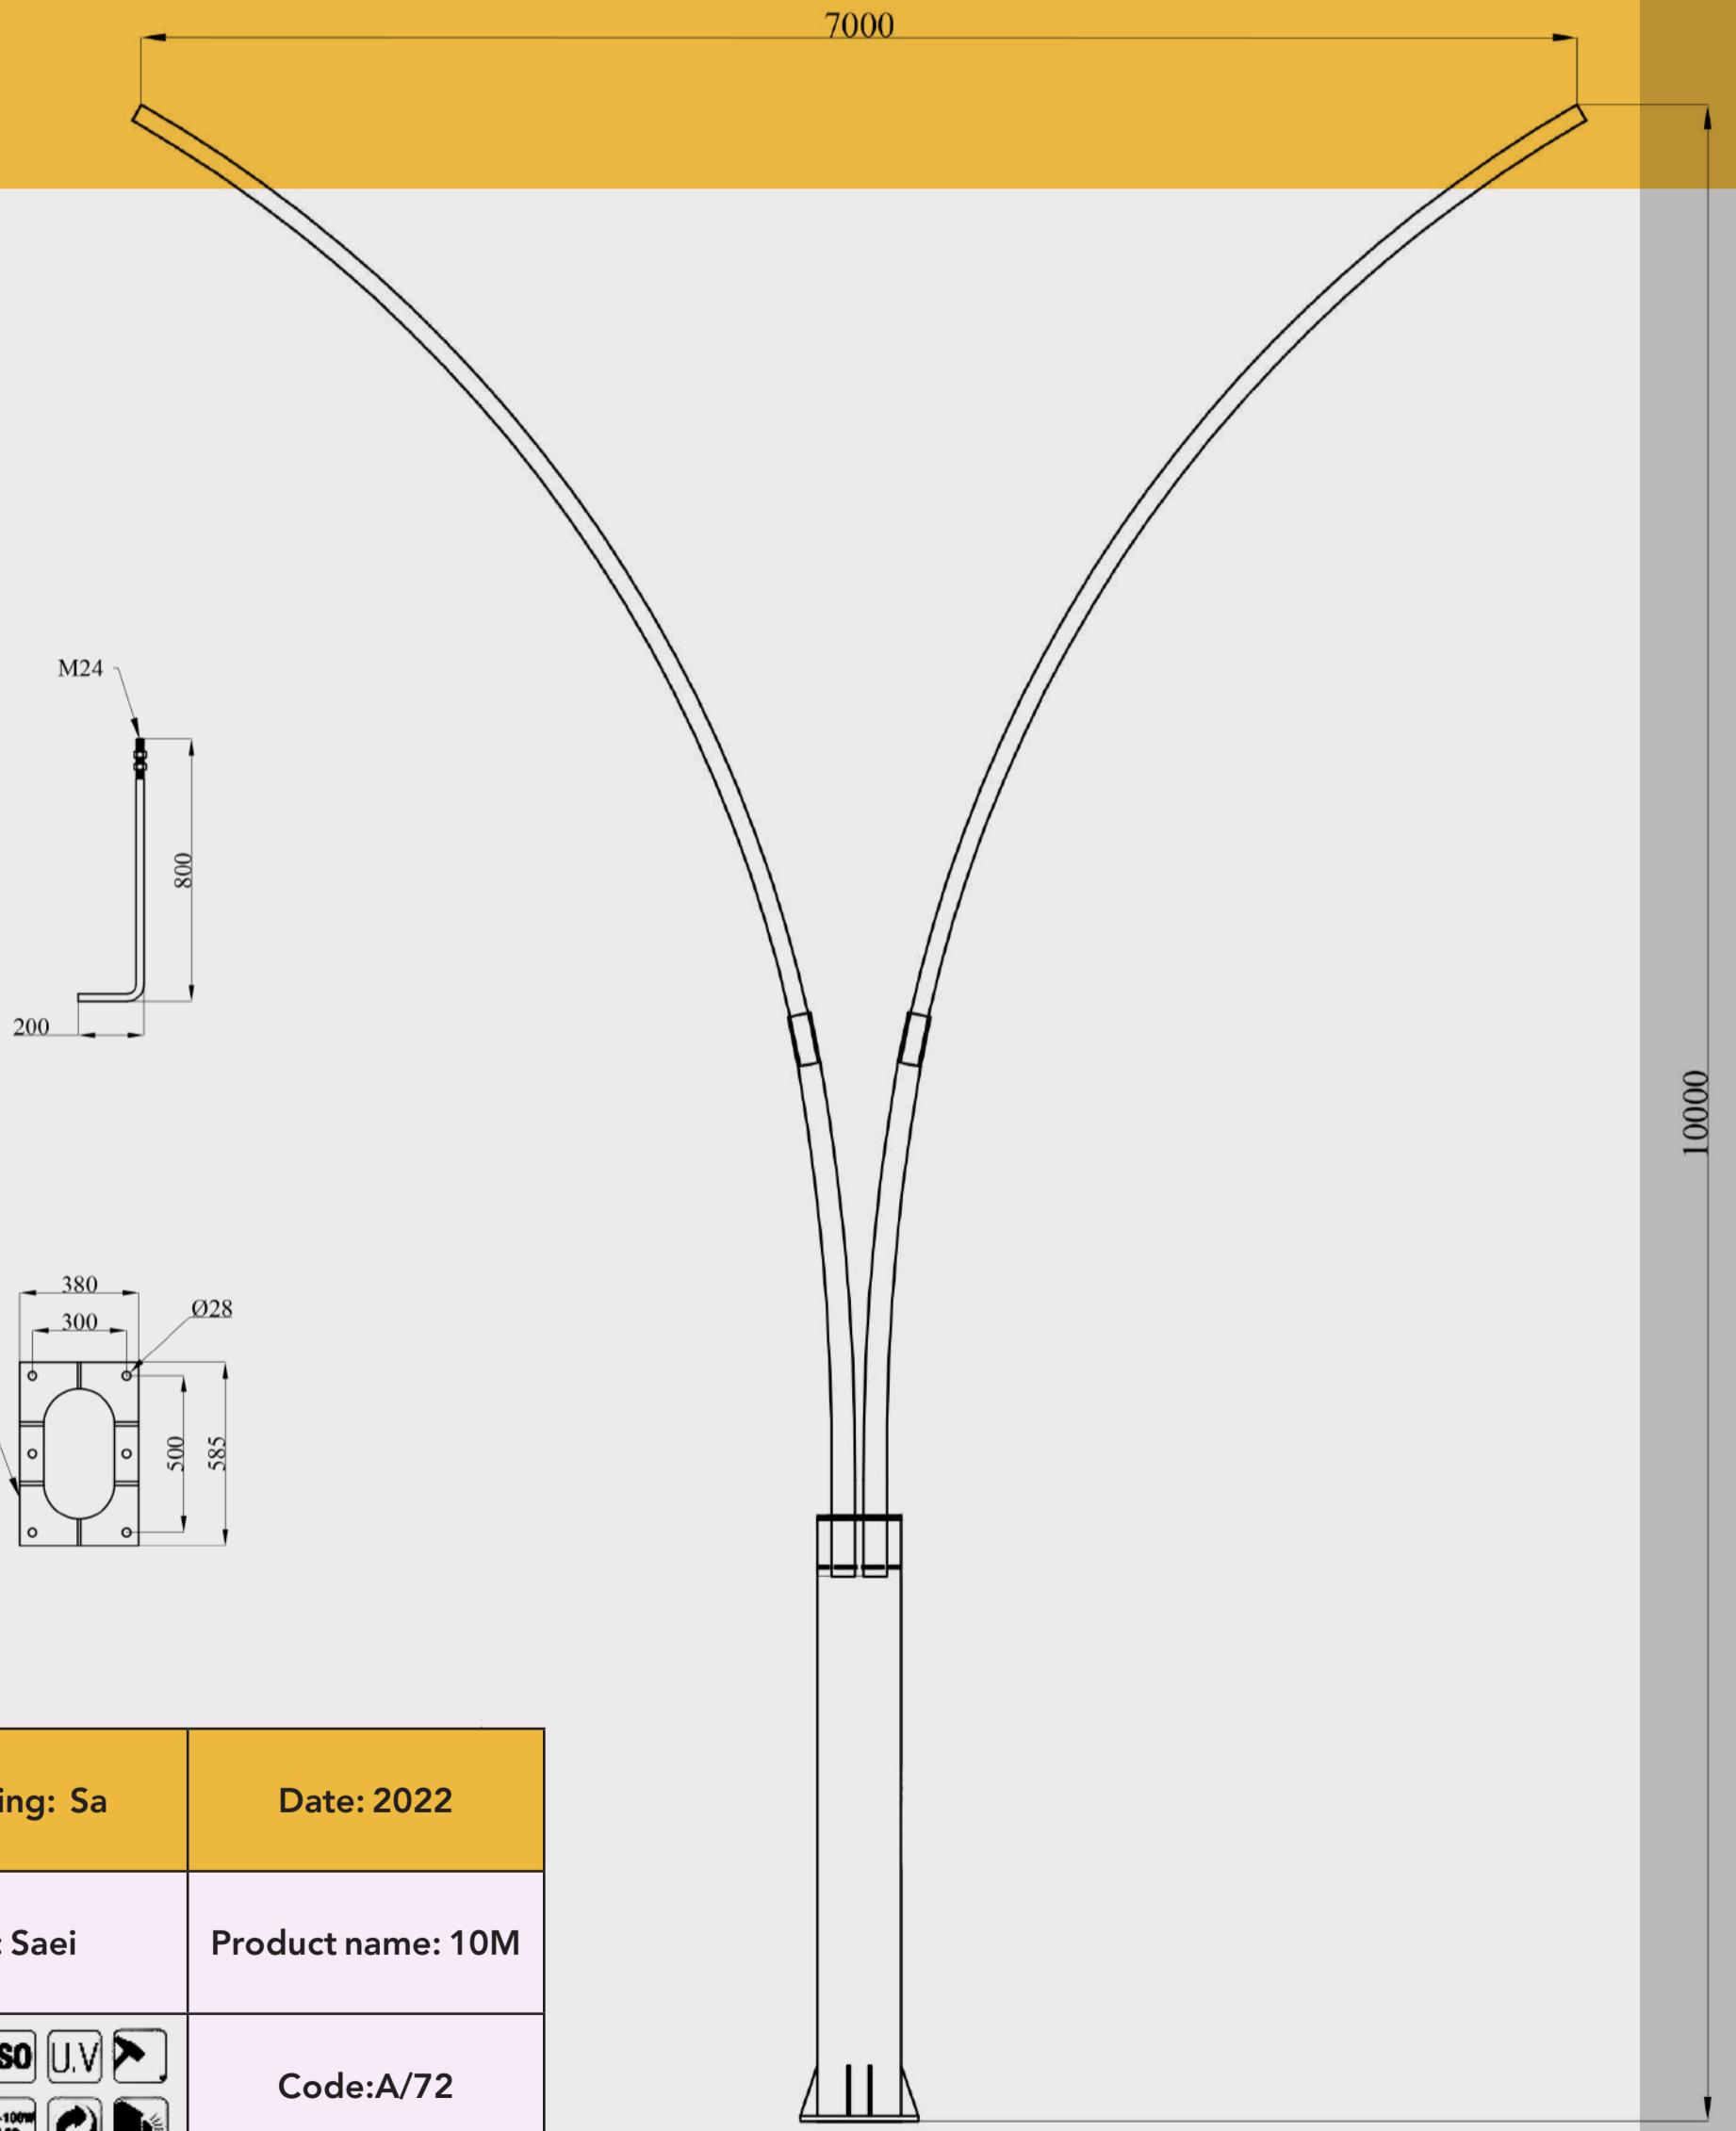

اعمده دکوری

Decorative Lighting Poles

9M

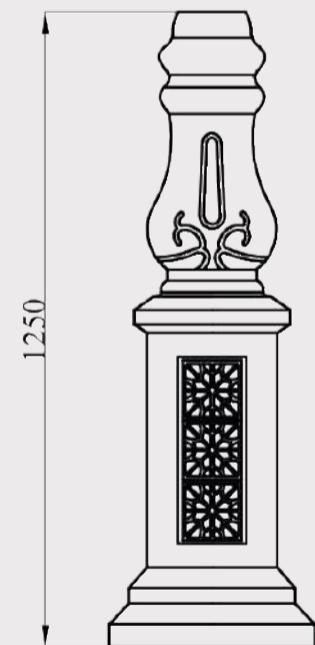
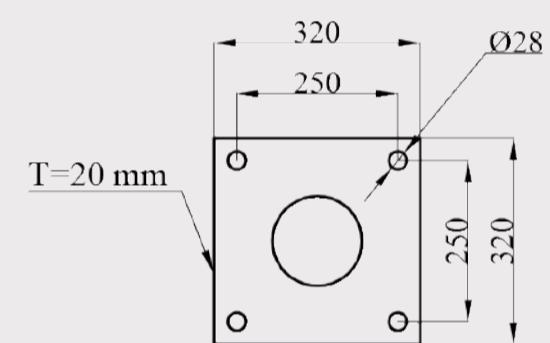
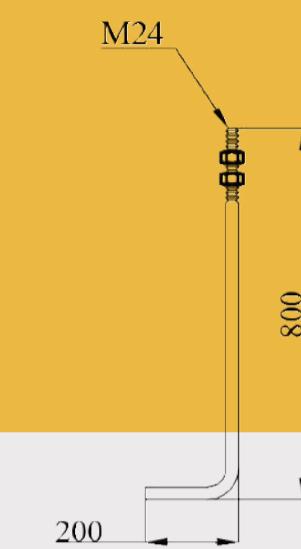
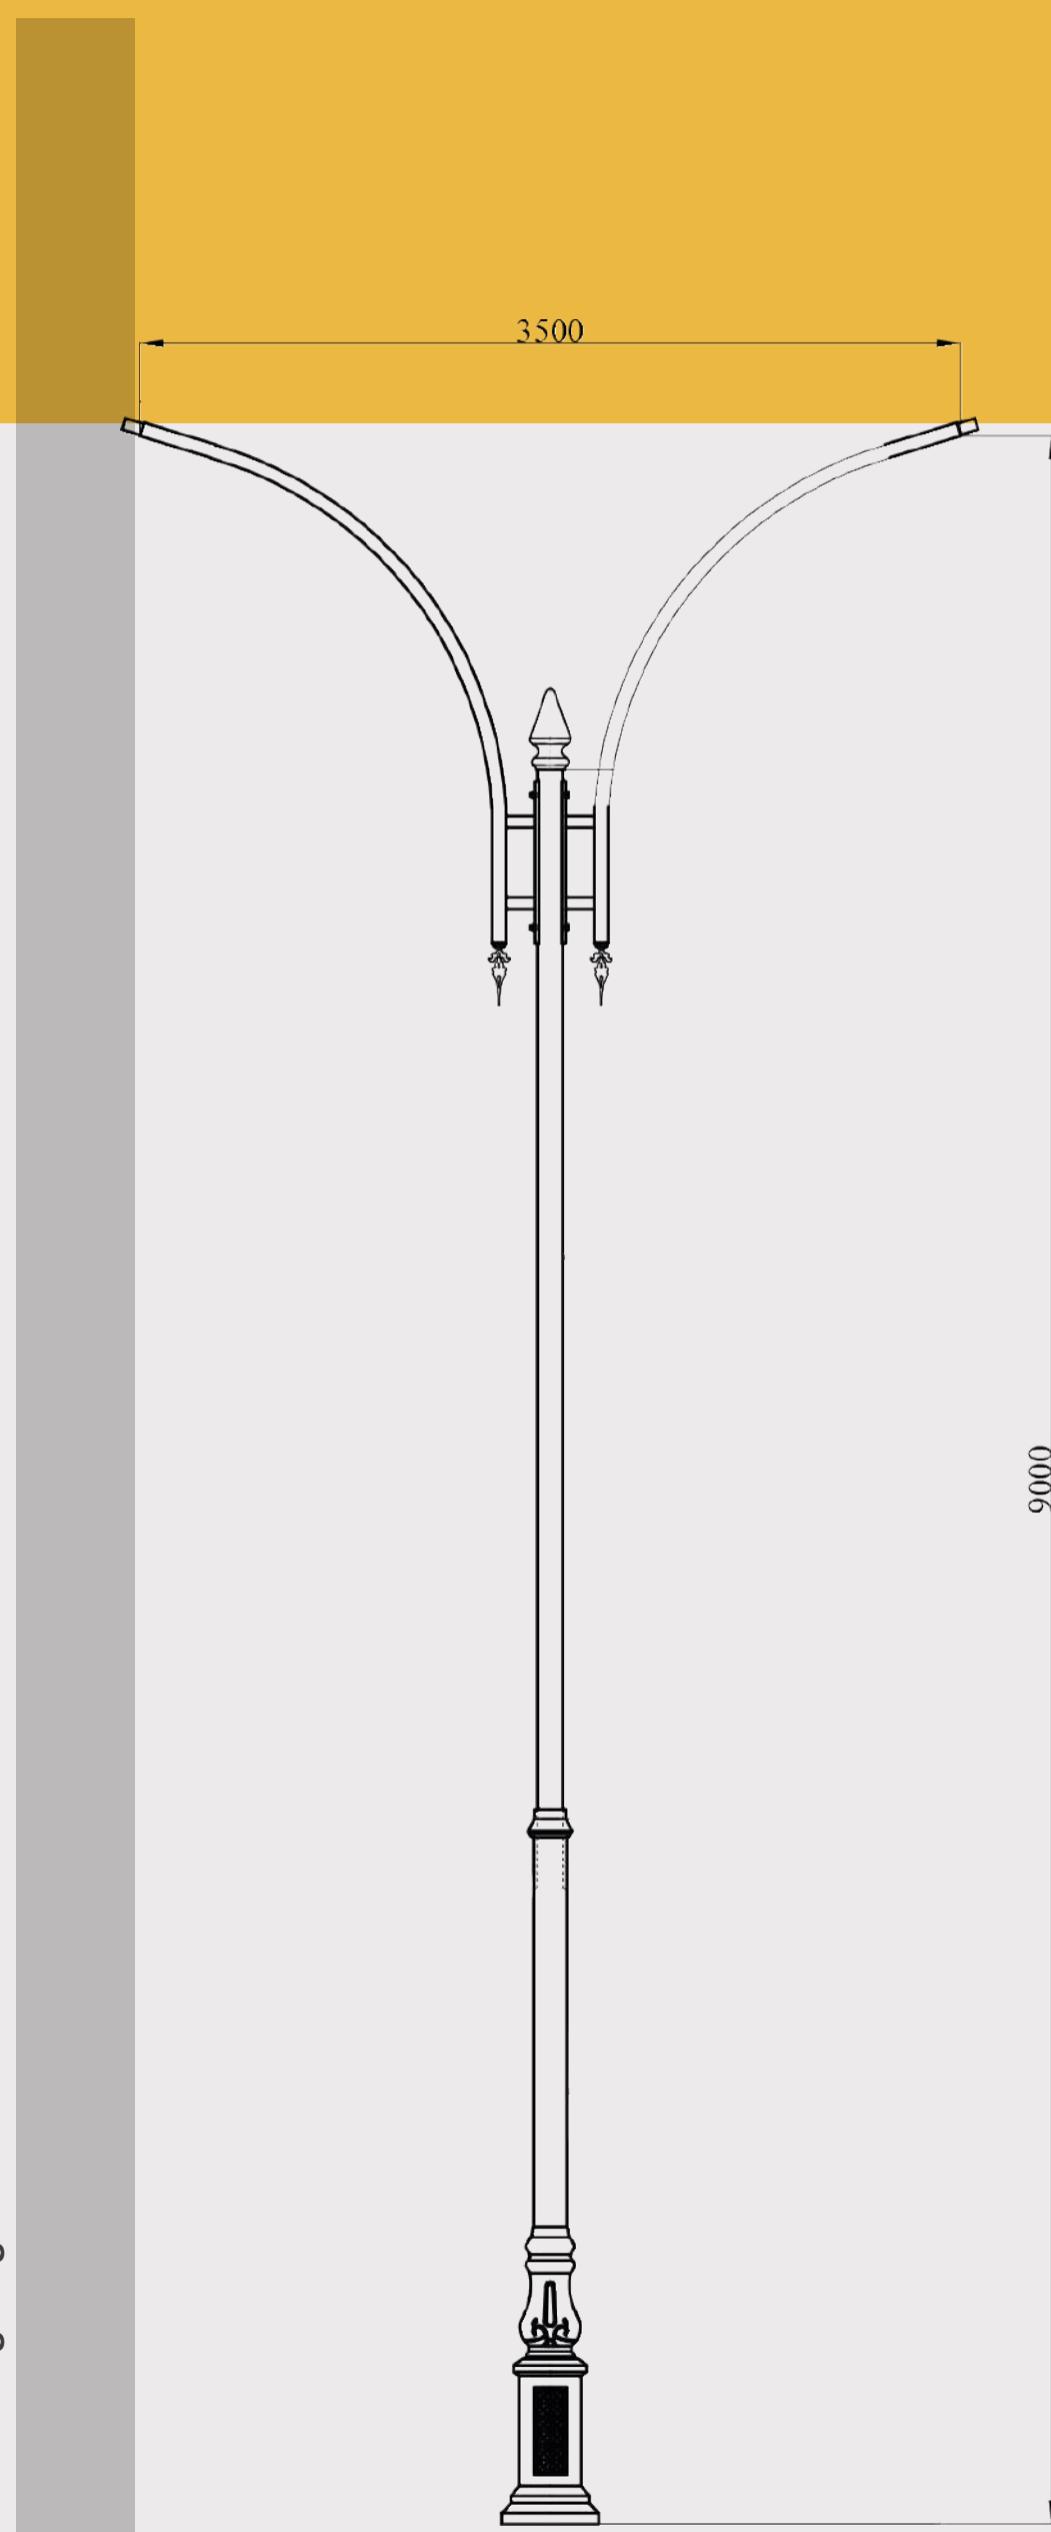


Drawing: Sa	Date: 2022
OK: Saei	Product name: 9M
	Code: A/19

اعمده دکوری

# Decorative Lighting Poles

10.3M

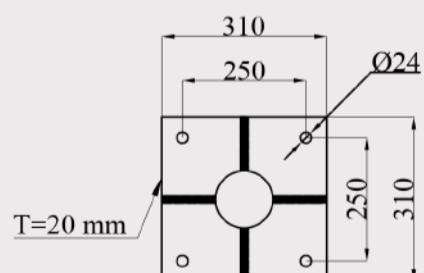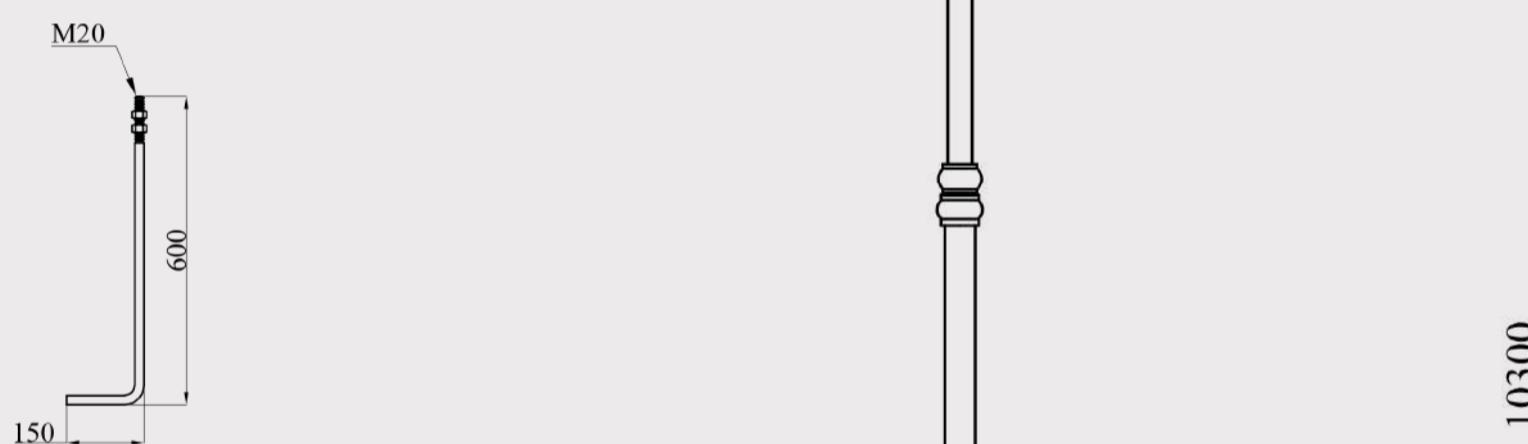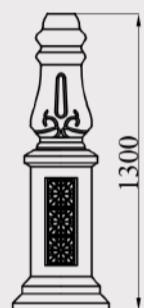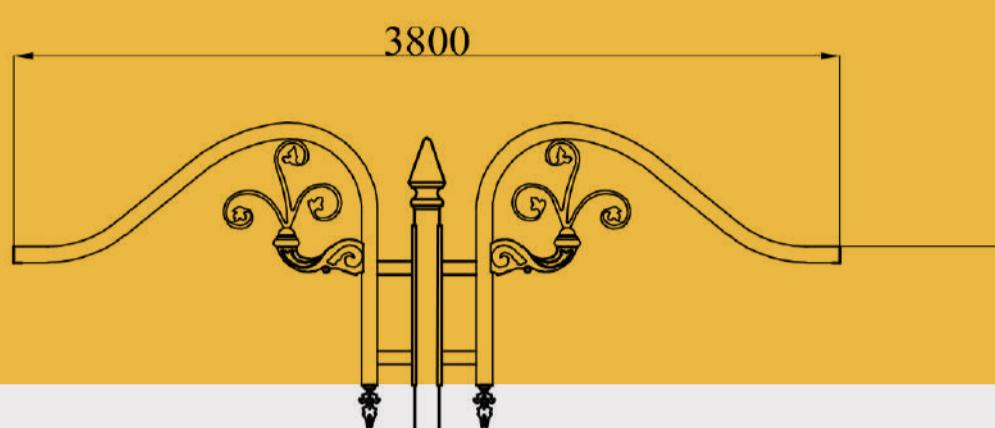


Drawing: Sa	Date: 2022
OK: Mirzadeh	Product name: 10.3M
 150-400W NH	Code:A/116



اعمده دکوری

# Decorative Lighting Poles


12M

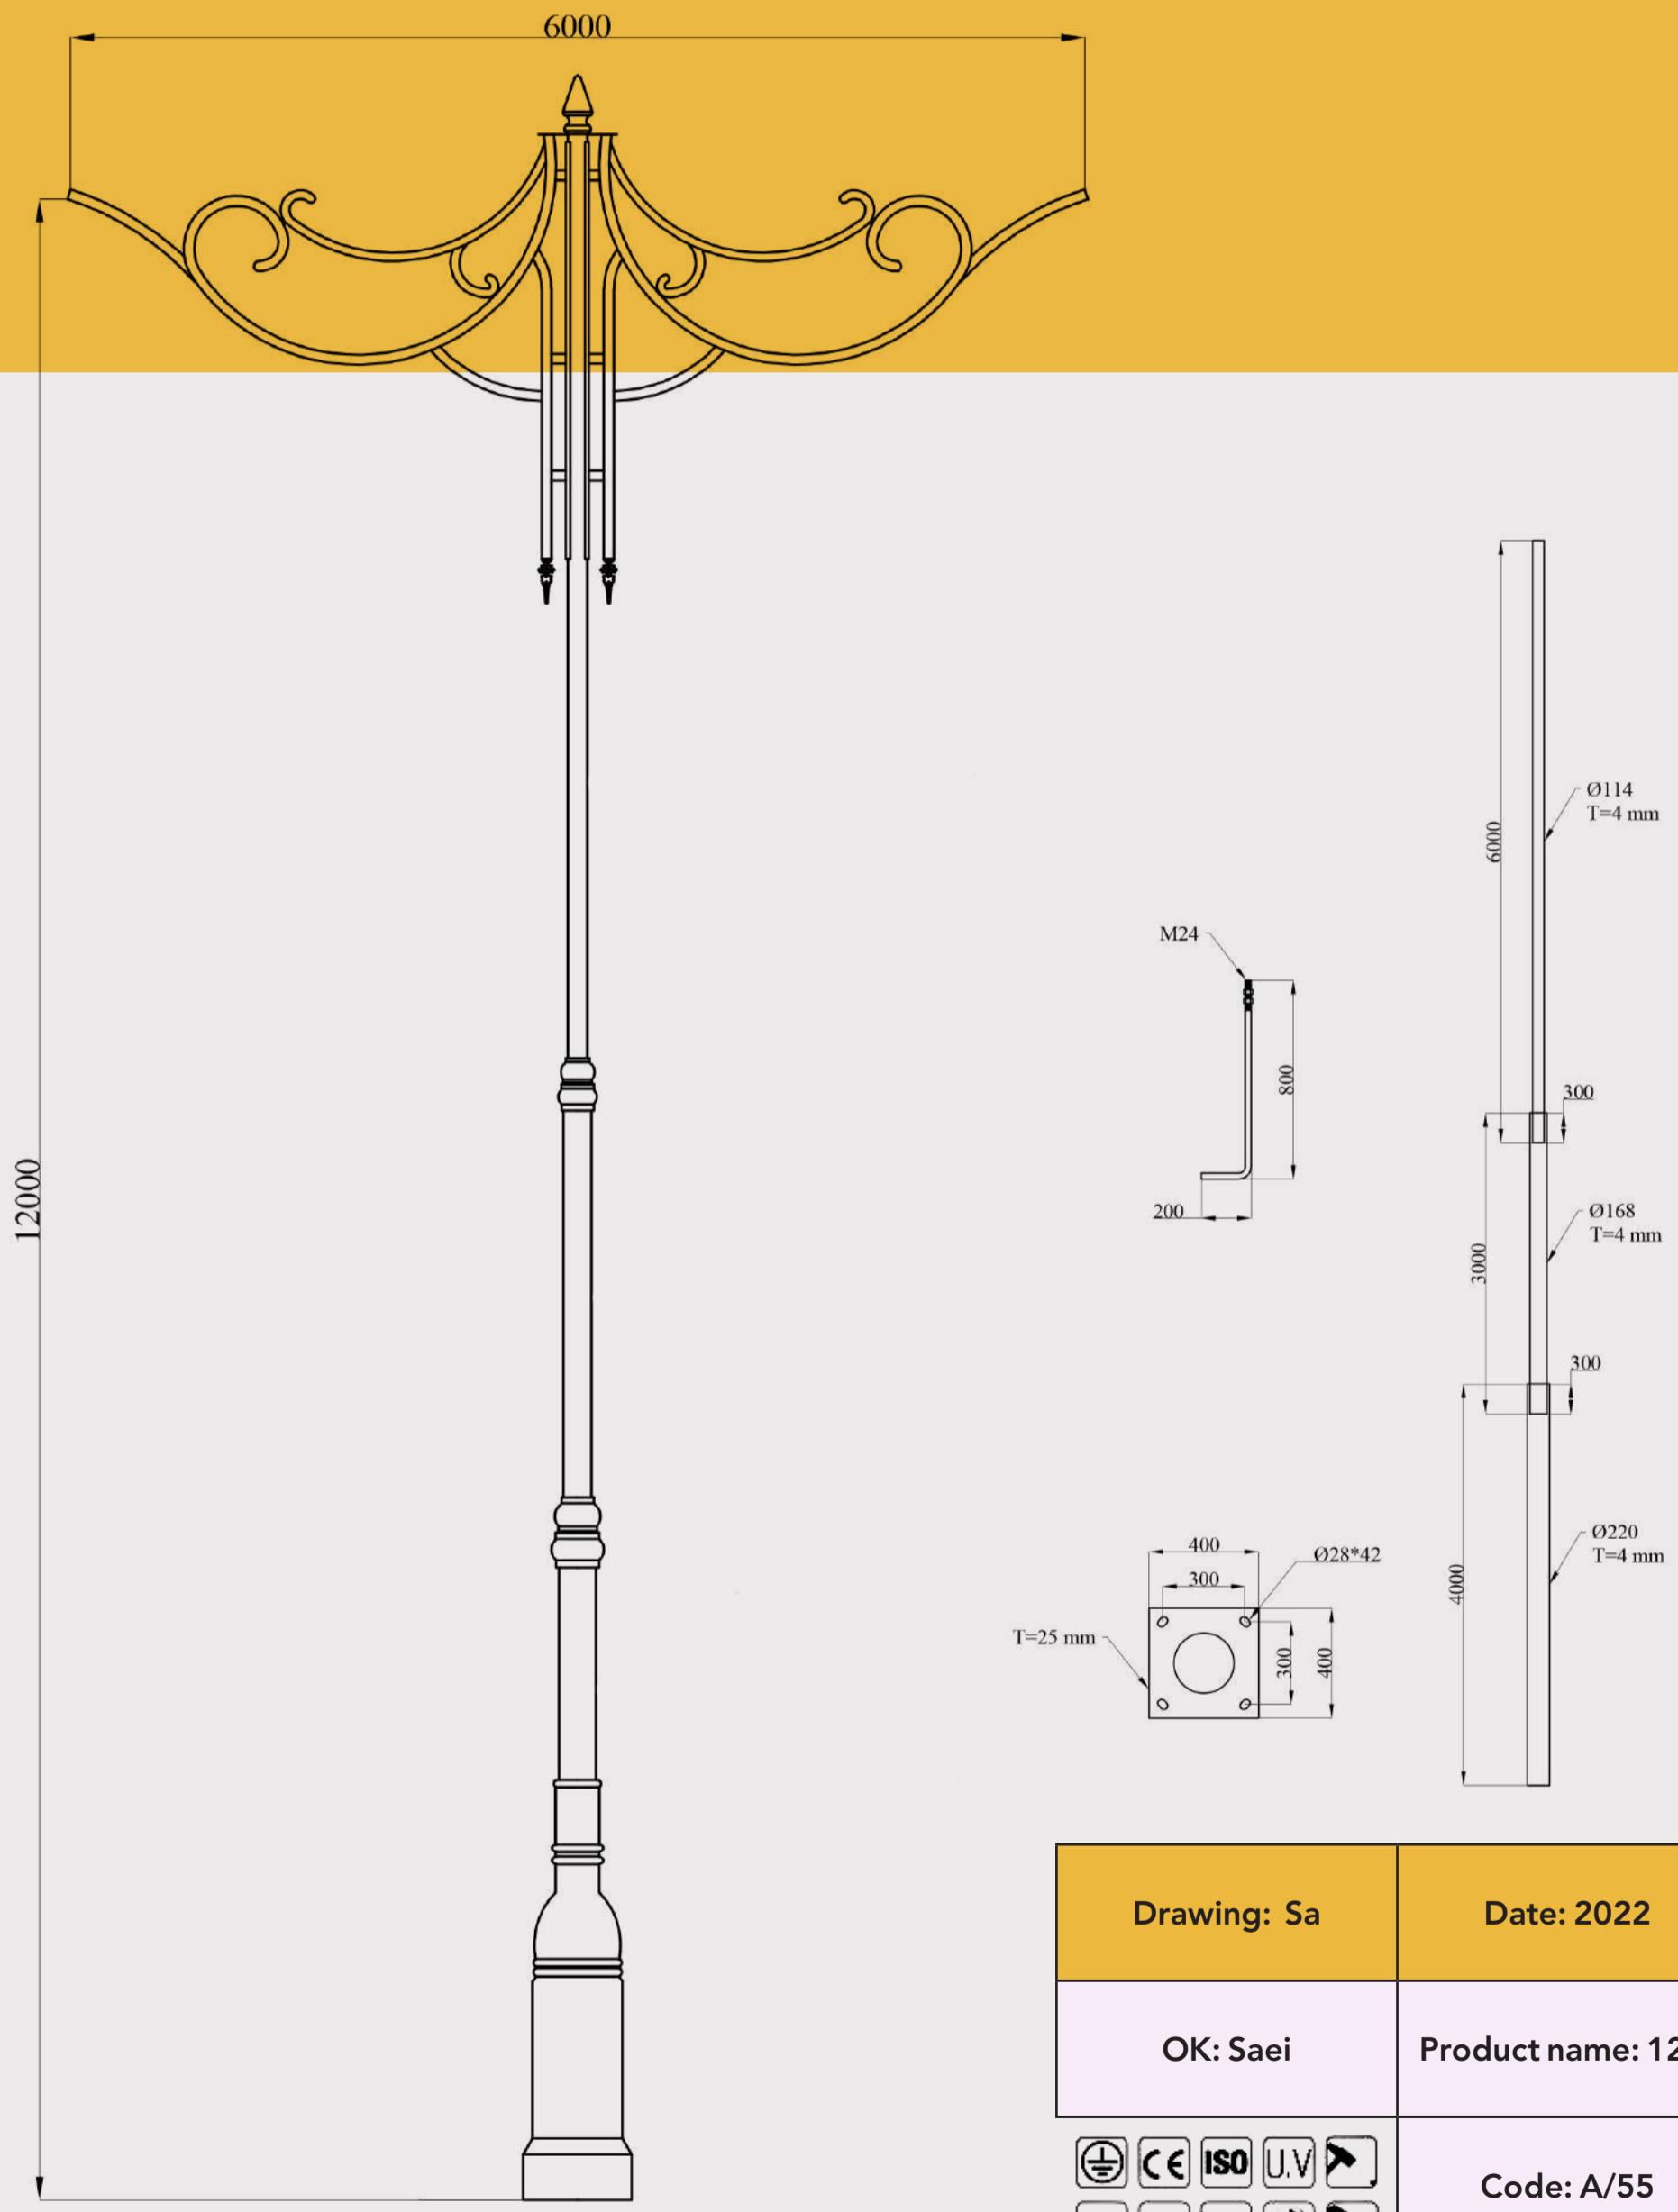

# اعمده دکوری

# Decorative Lighting Poles


# 12M

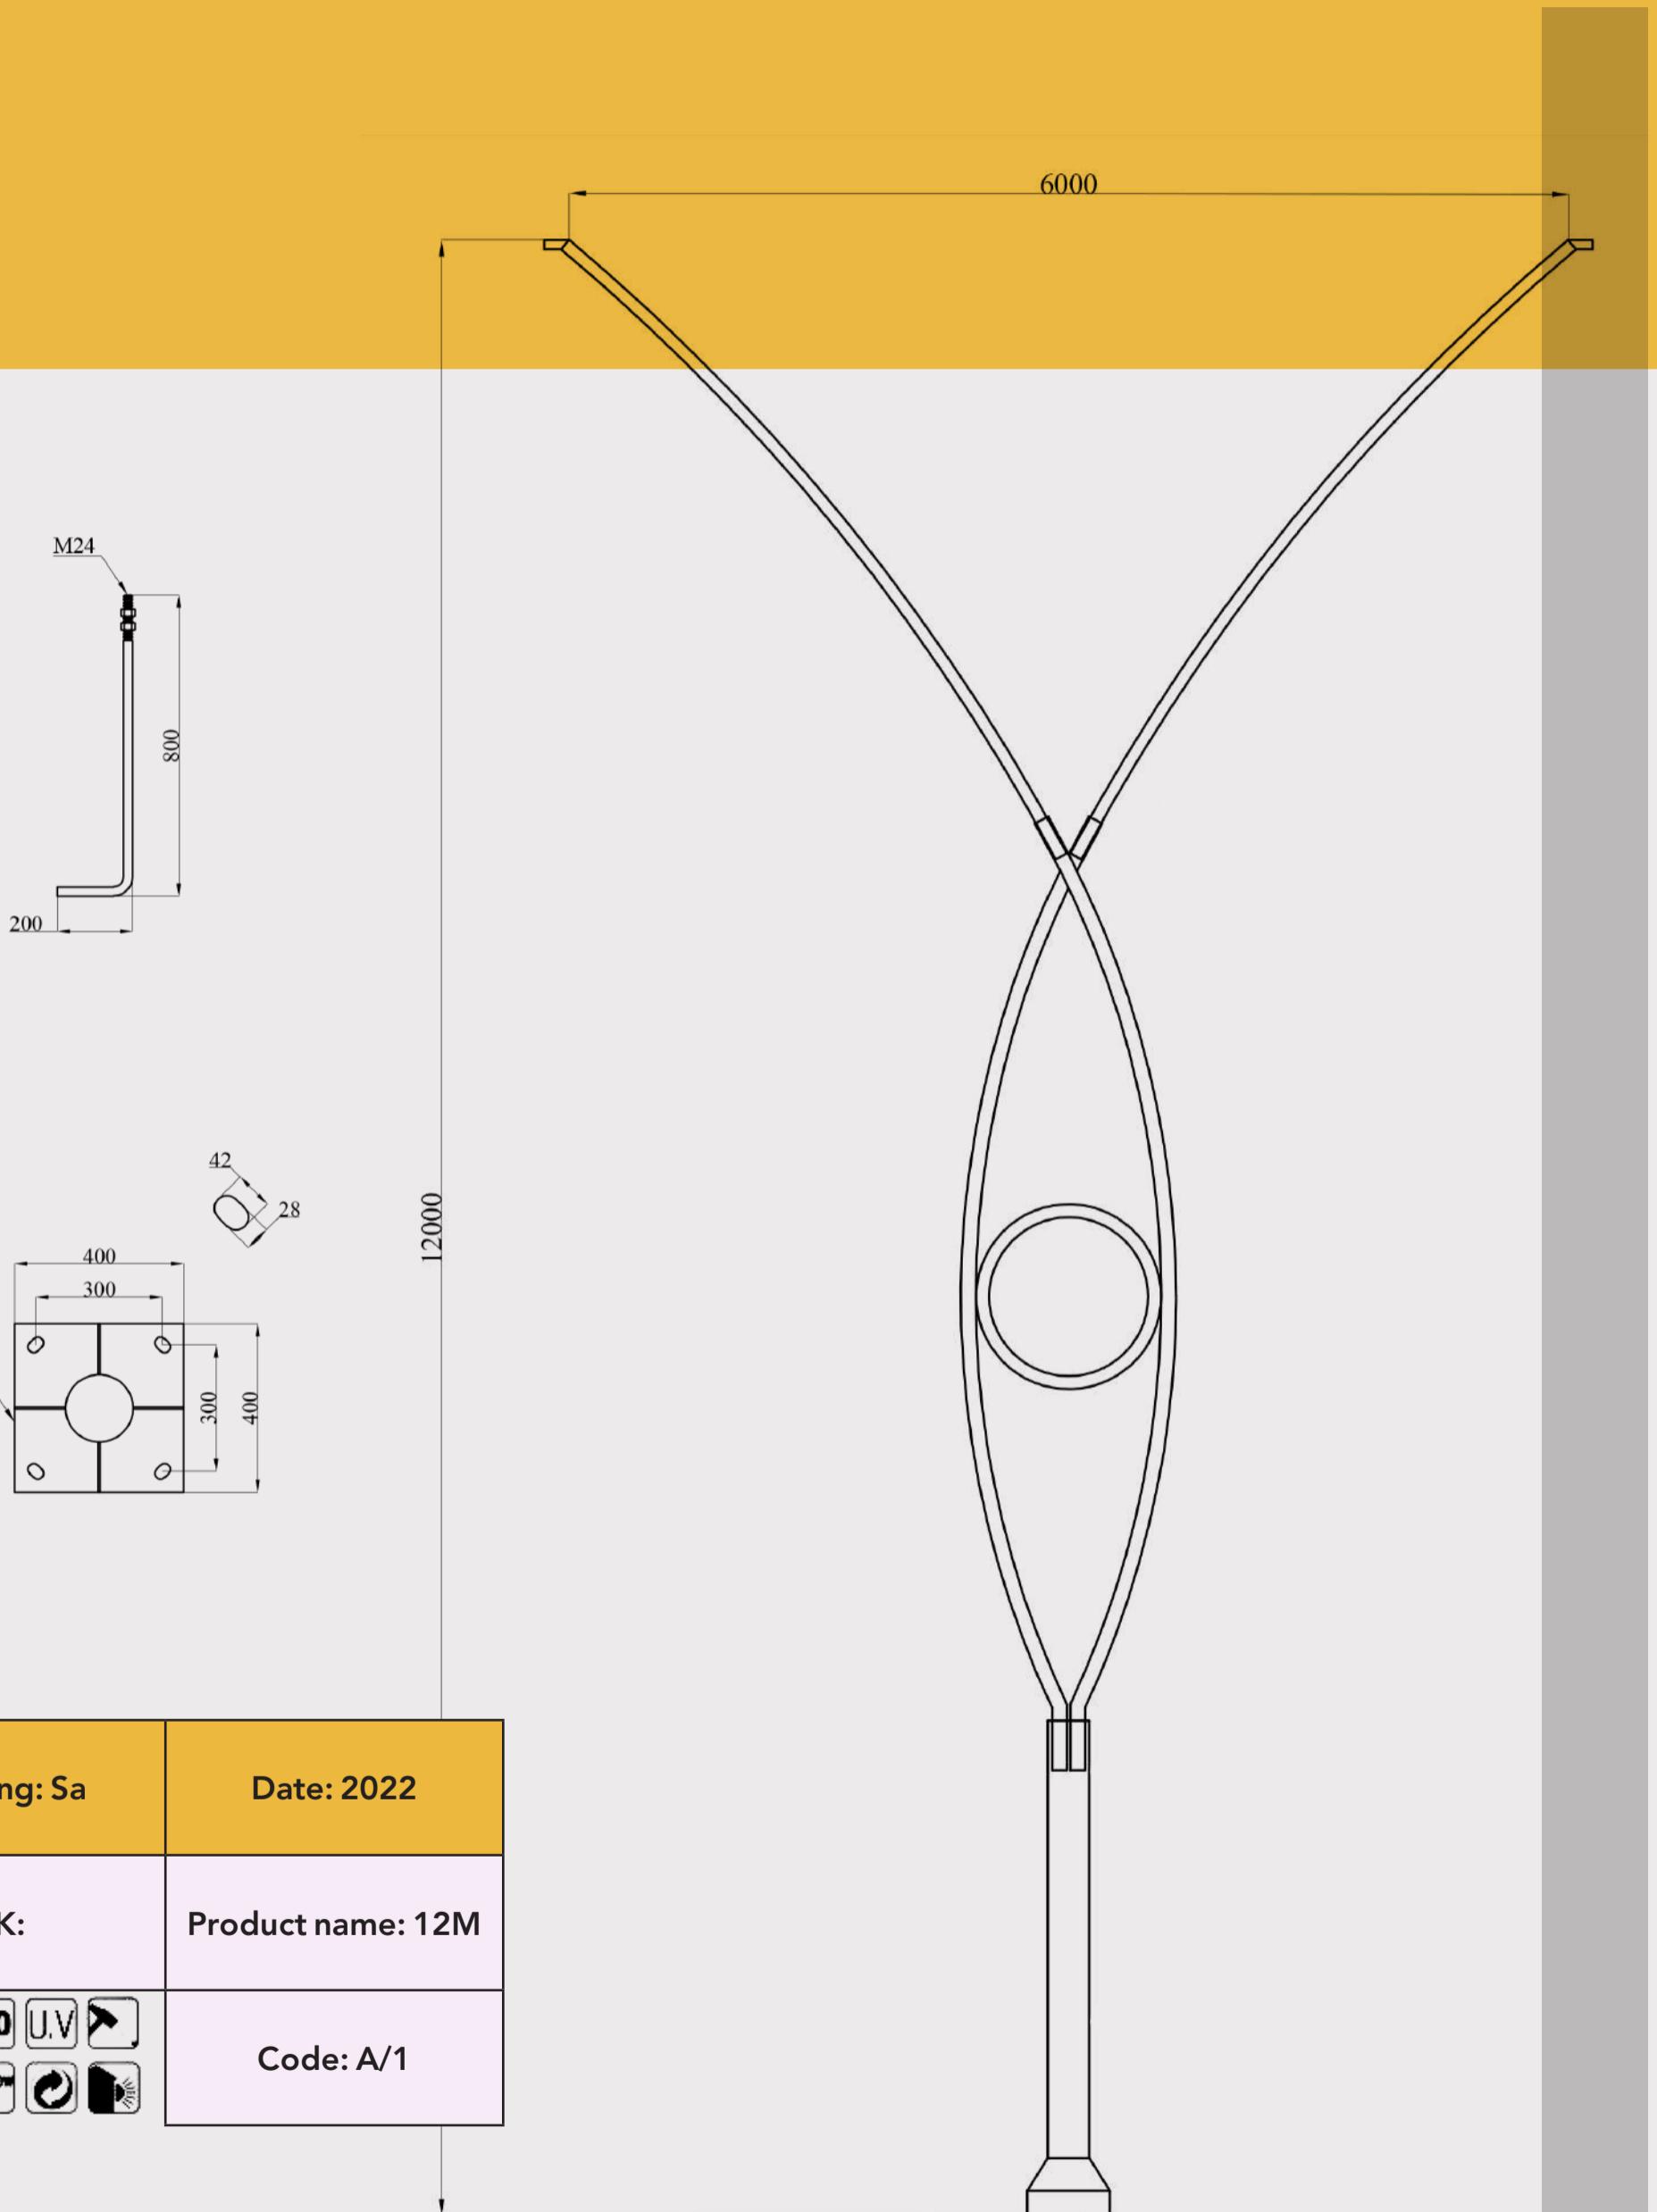

اعمده دکوری

# Decorative Lighting Poles

12M, 9M

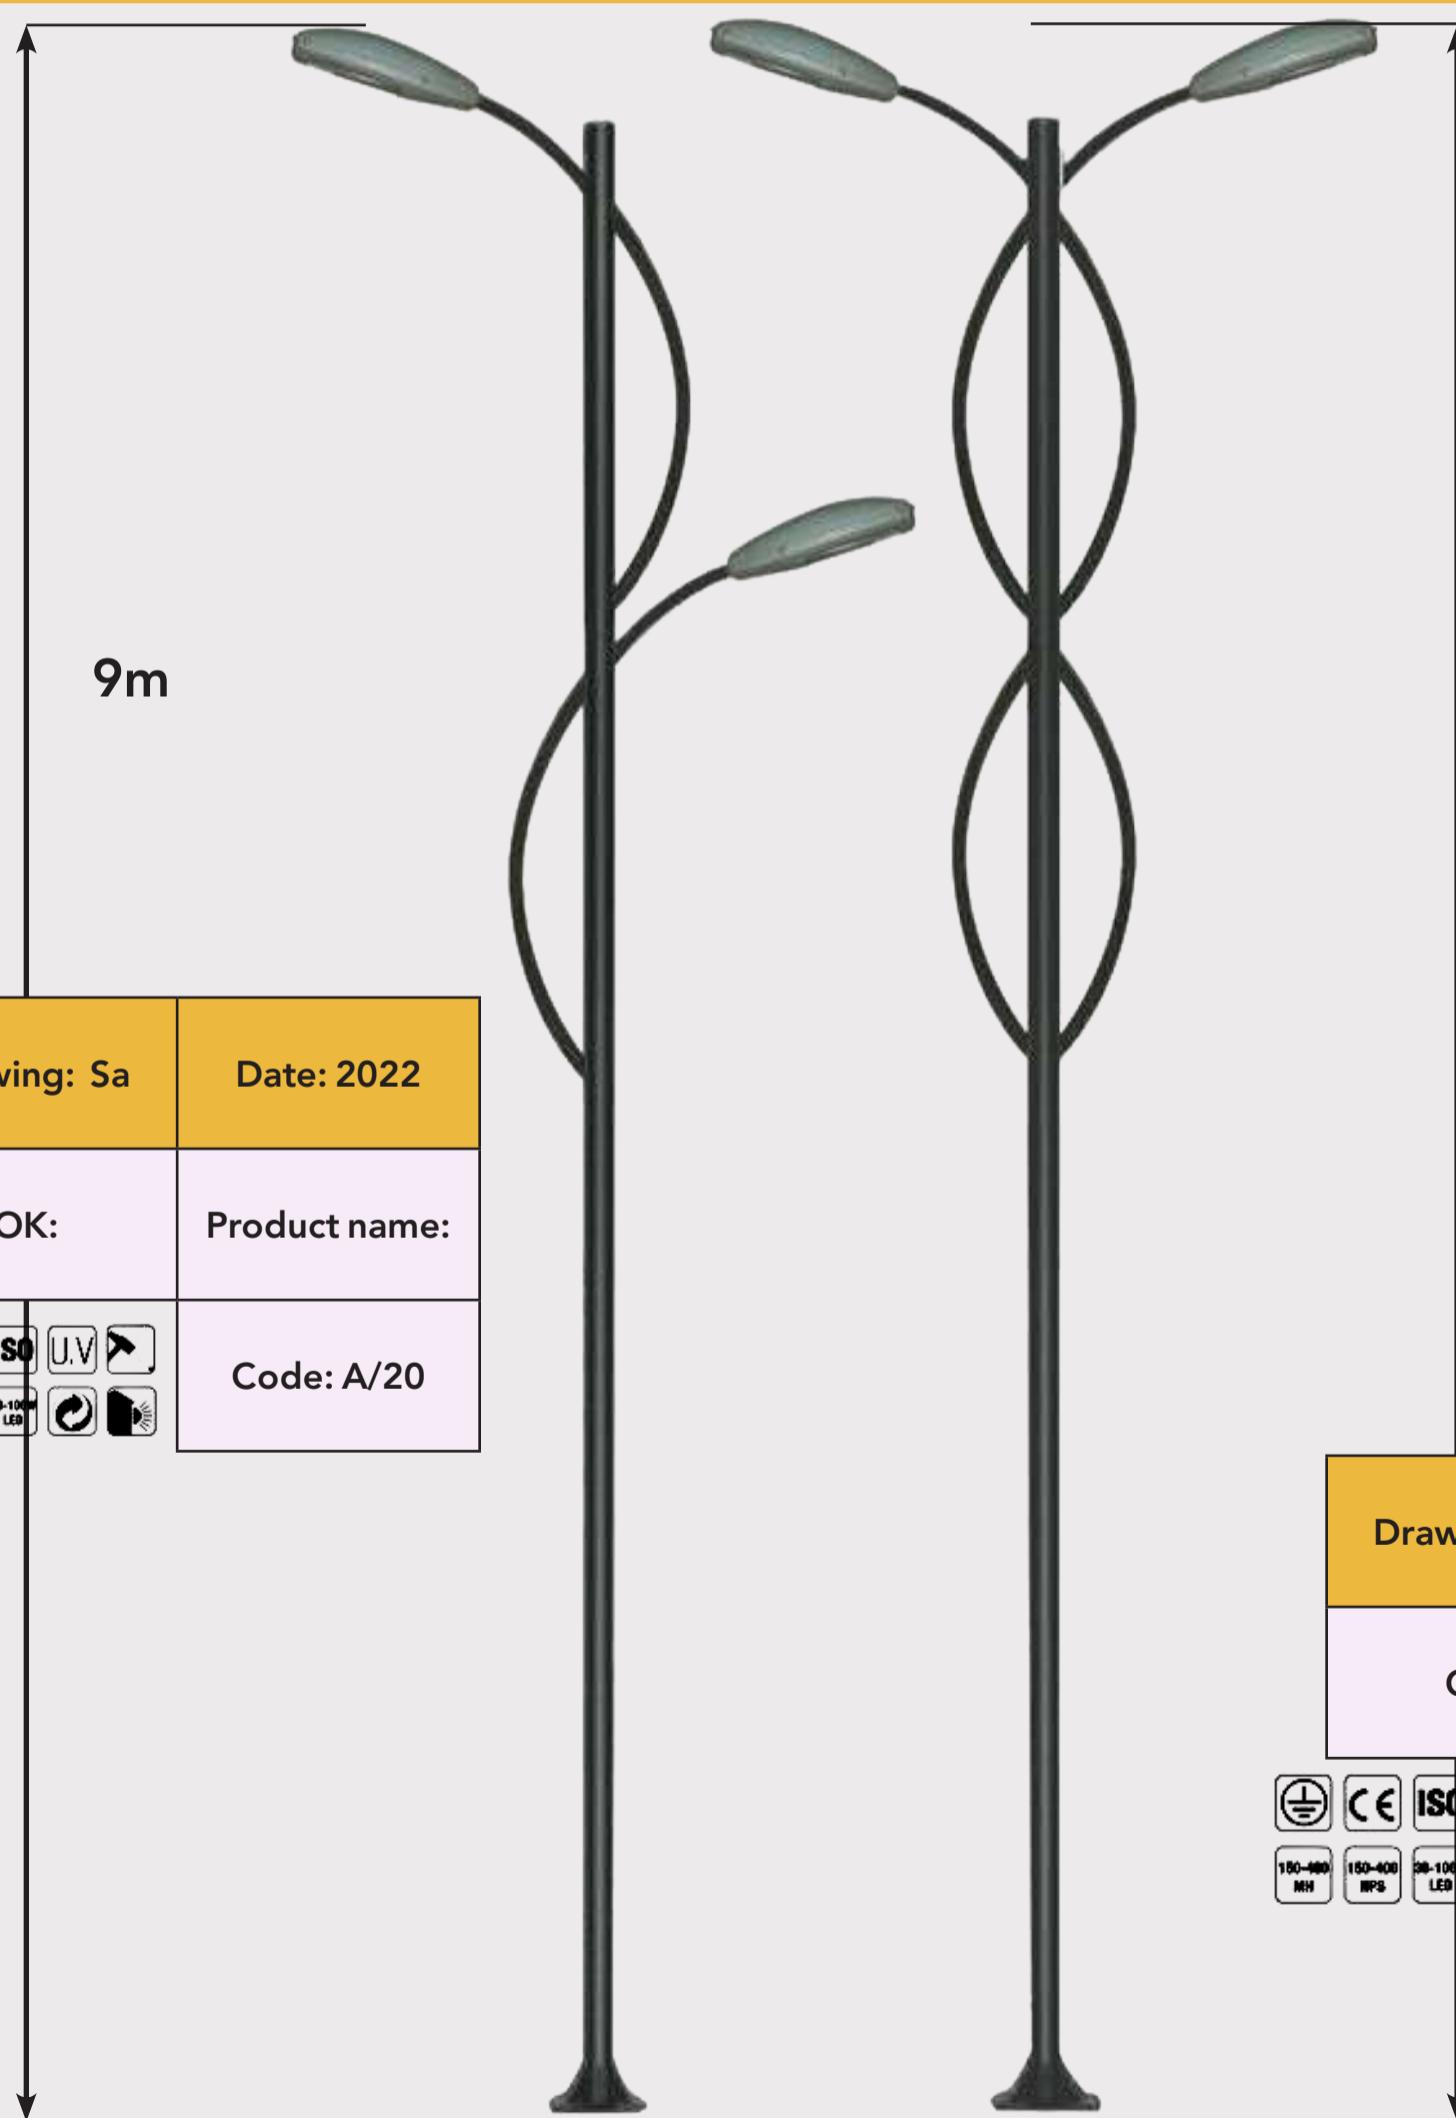

Drawing: Sa

Date: 2022

OK:

Product name:



Code: A/20

Drawing: Sa

Date: 2022

OK:





Product name:



Code: A/21

# 12M

# اعمده دکوری Decorative Lighting Poles

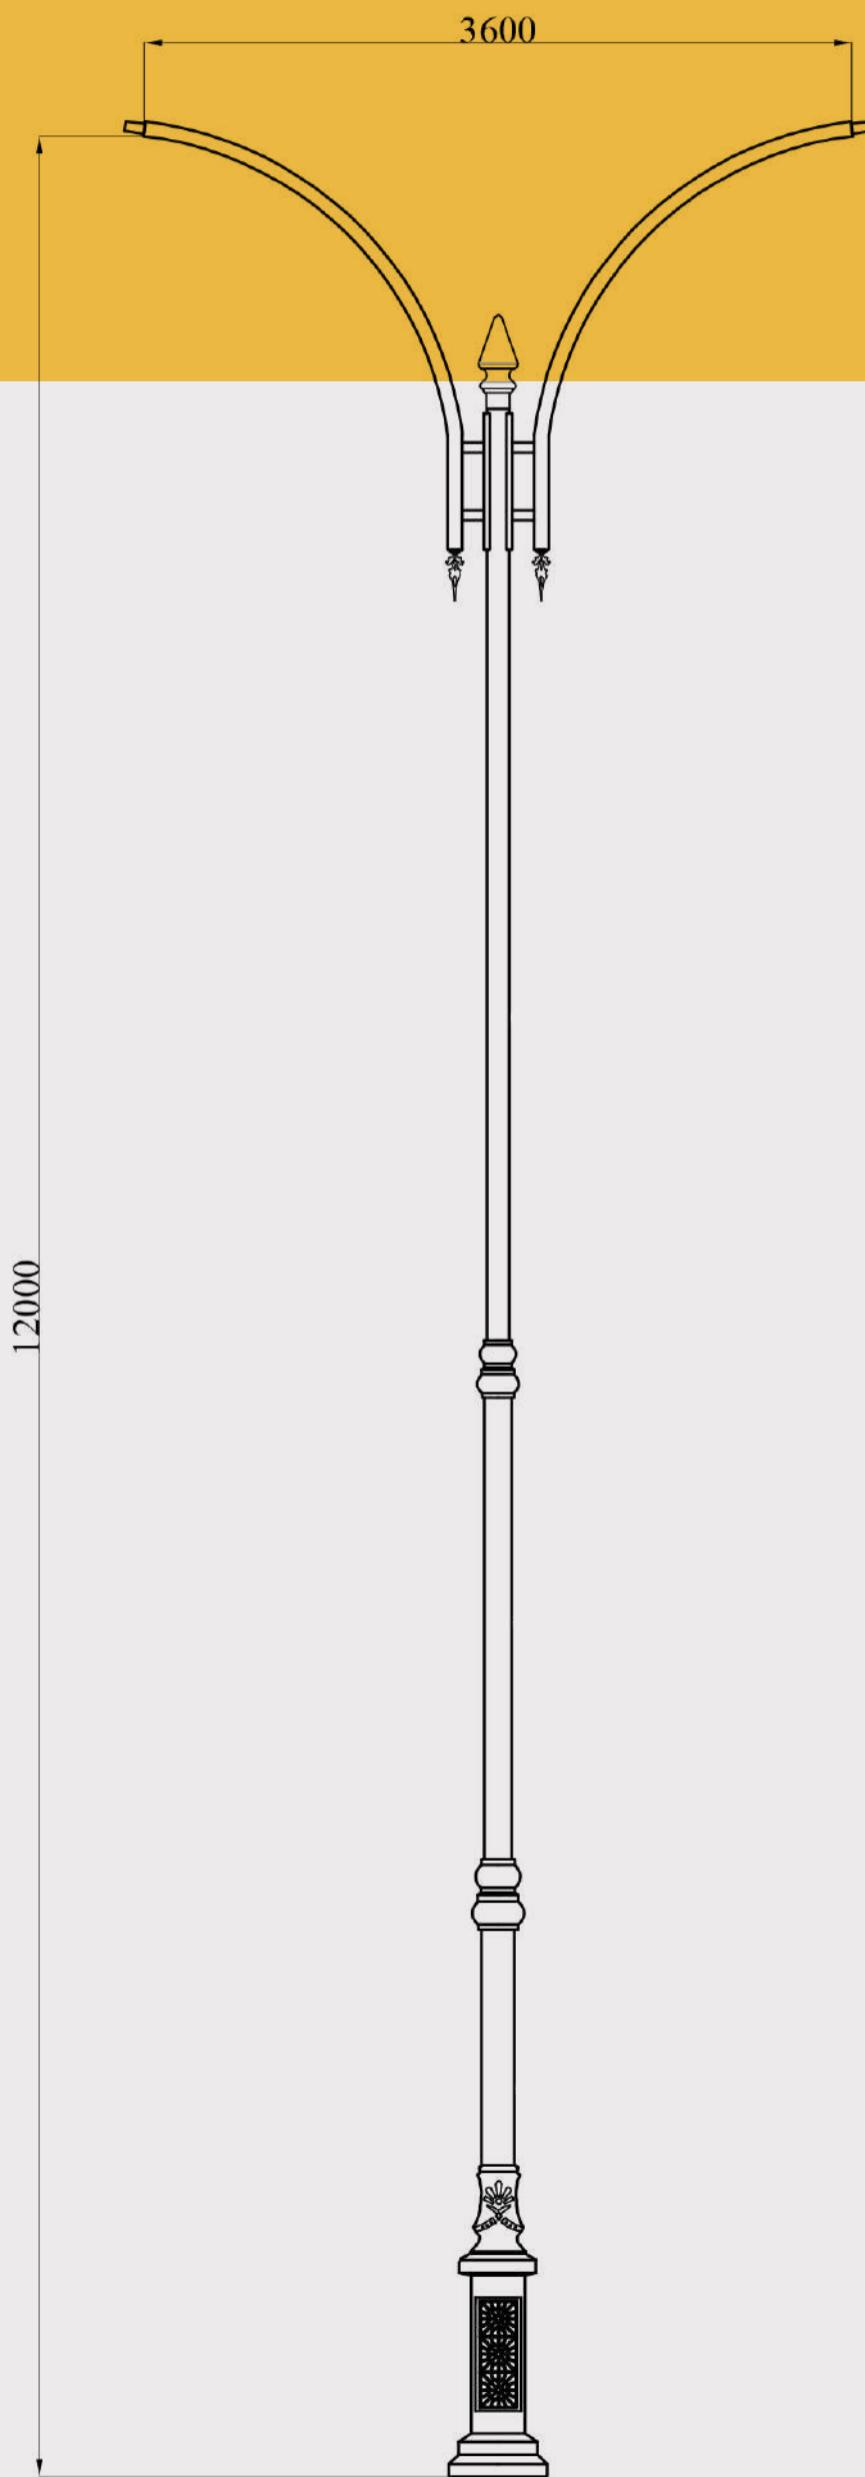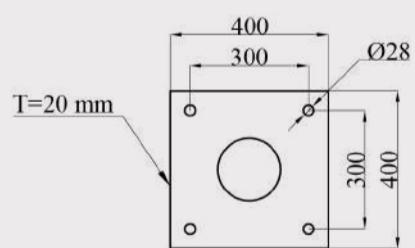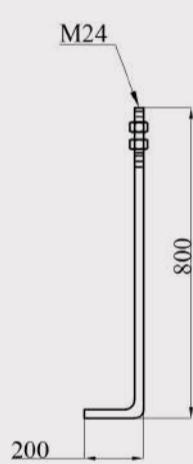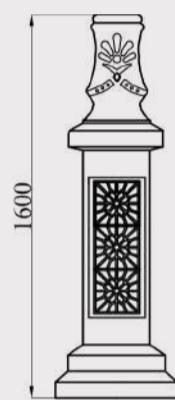


Drawing: Sa	Date: 2022
OK: Mirzadeh	Product name: Pars 12 M
 150-400 MH 150-400 WPS 30-100W LED	Code: A/0042

اعمده دکوری

Decorative Lighting Poles




12M

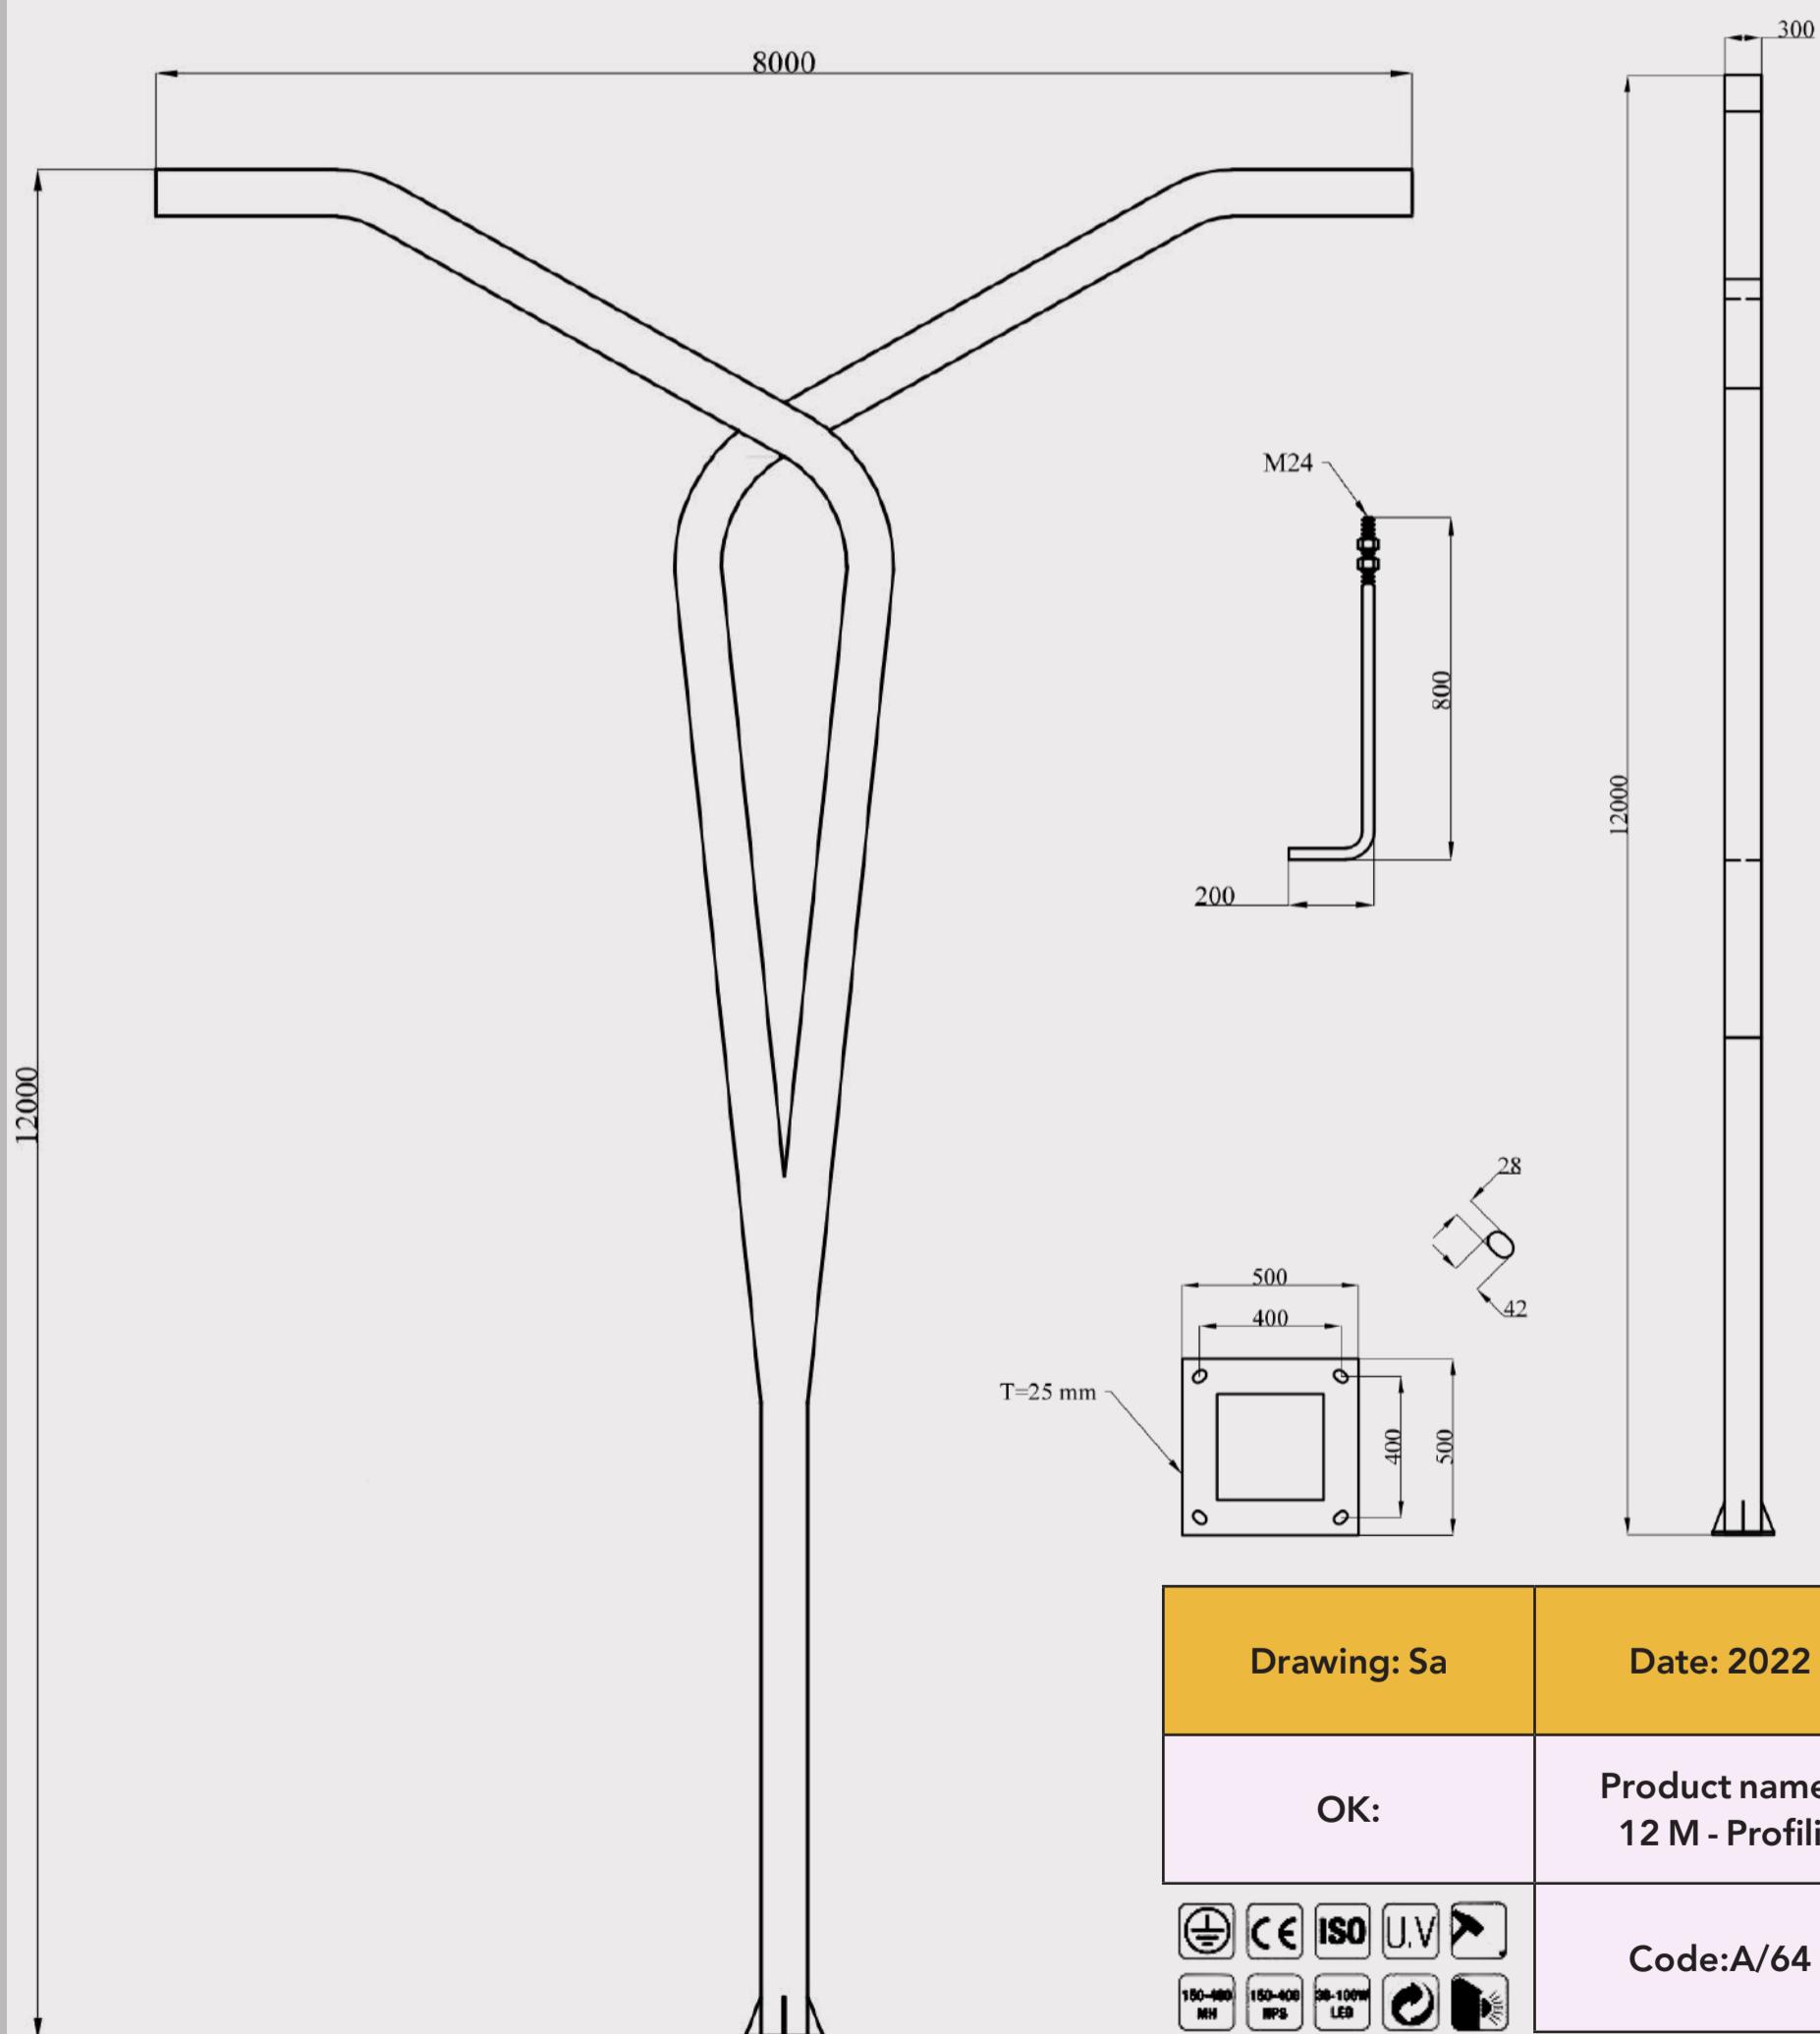


اعمده دکوری

# Decorative Lighting Poles

14M

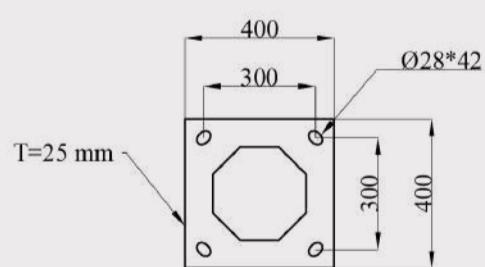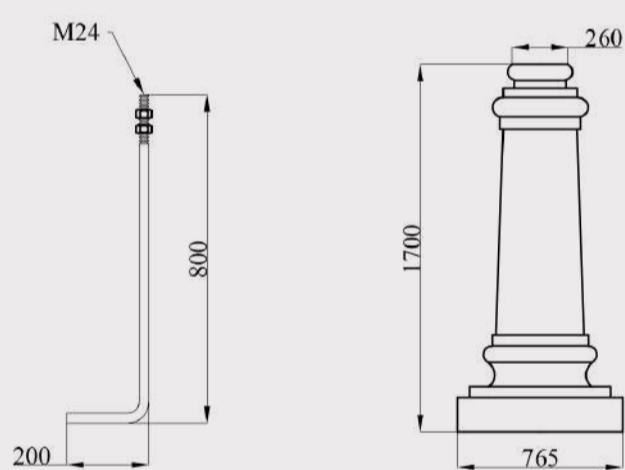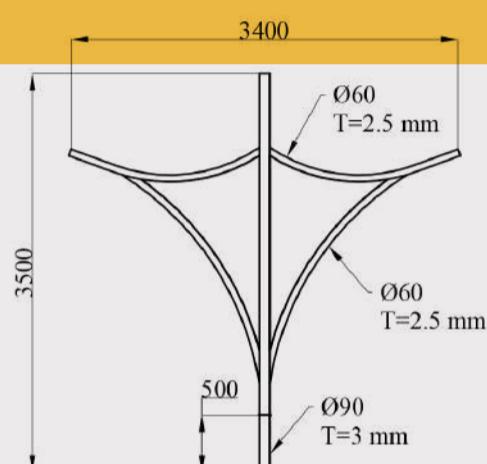


Drawing: Sa	Date: 2022
OK: Mirzadeh & Ahmadzadeh	Product name: 14M
	Code: A/105

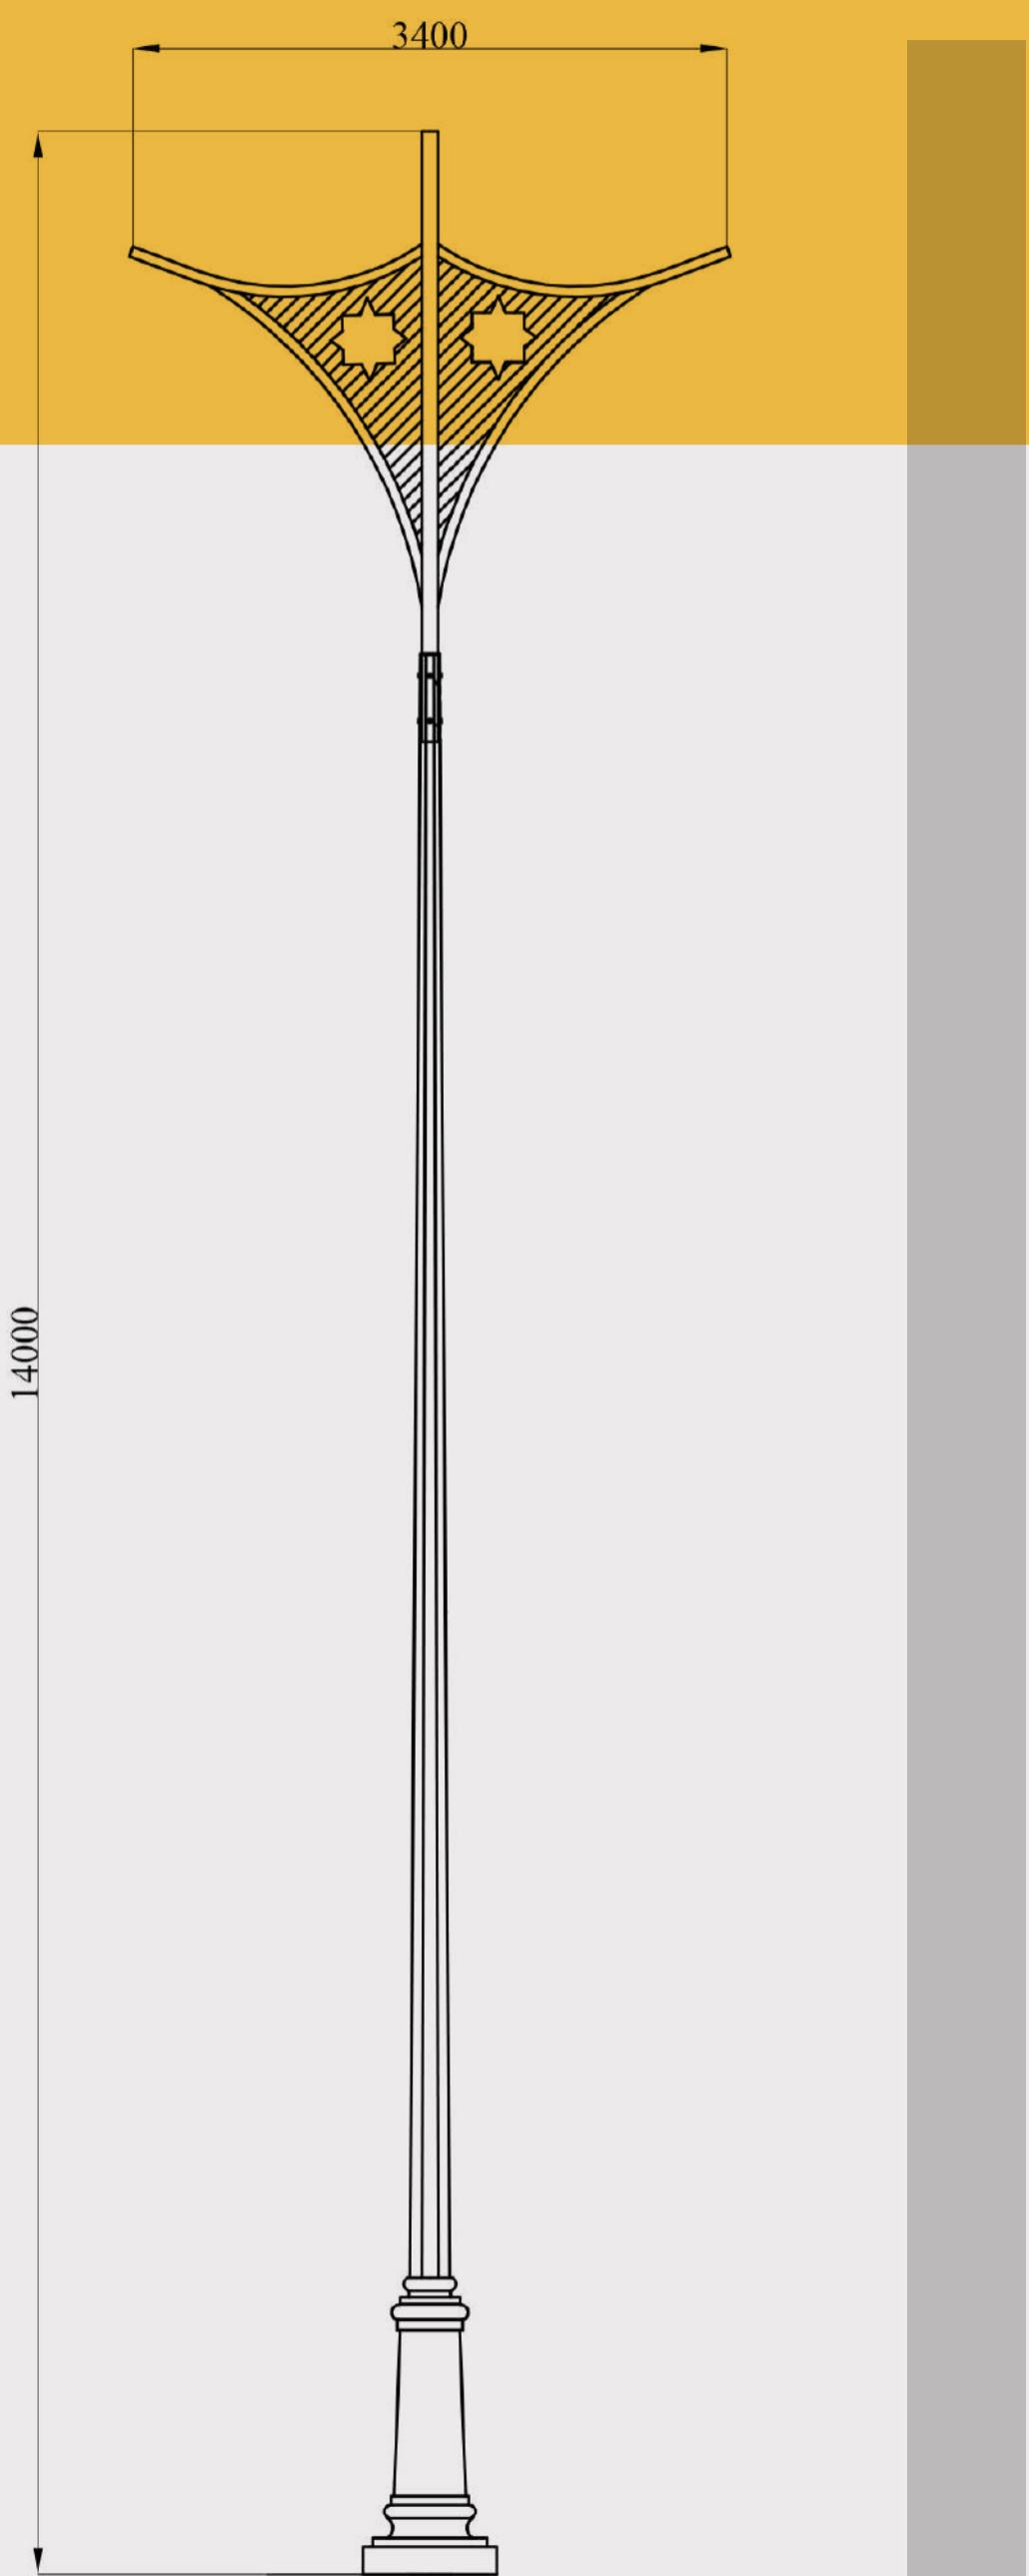

اعمده دکوری




Decorative Lighting Poles

12M

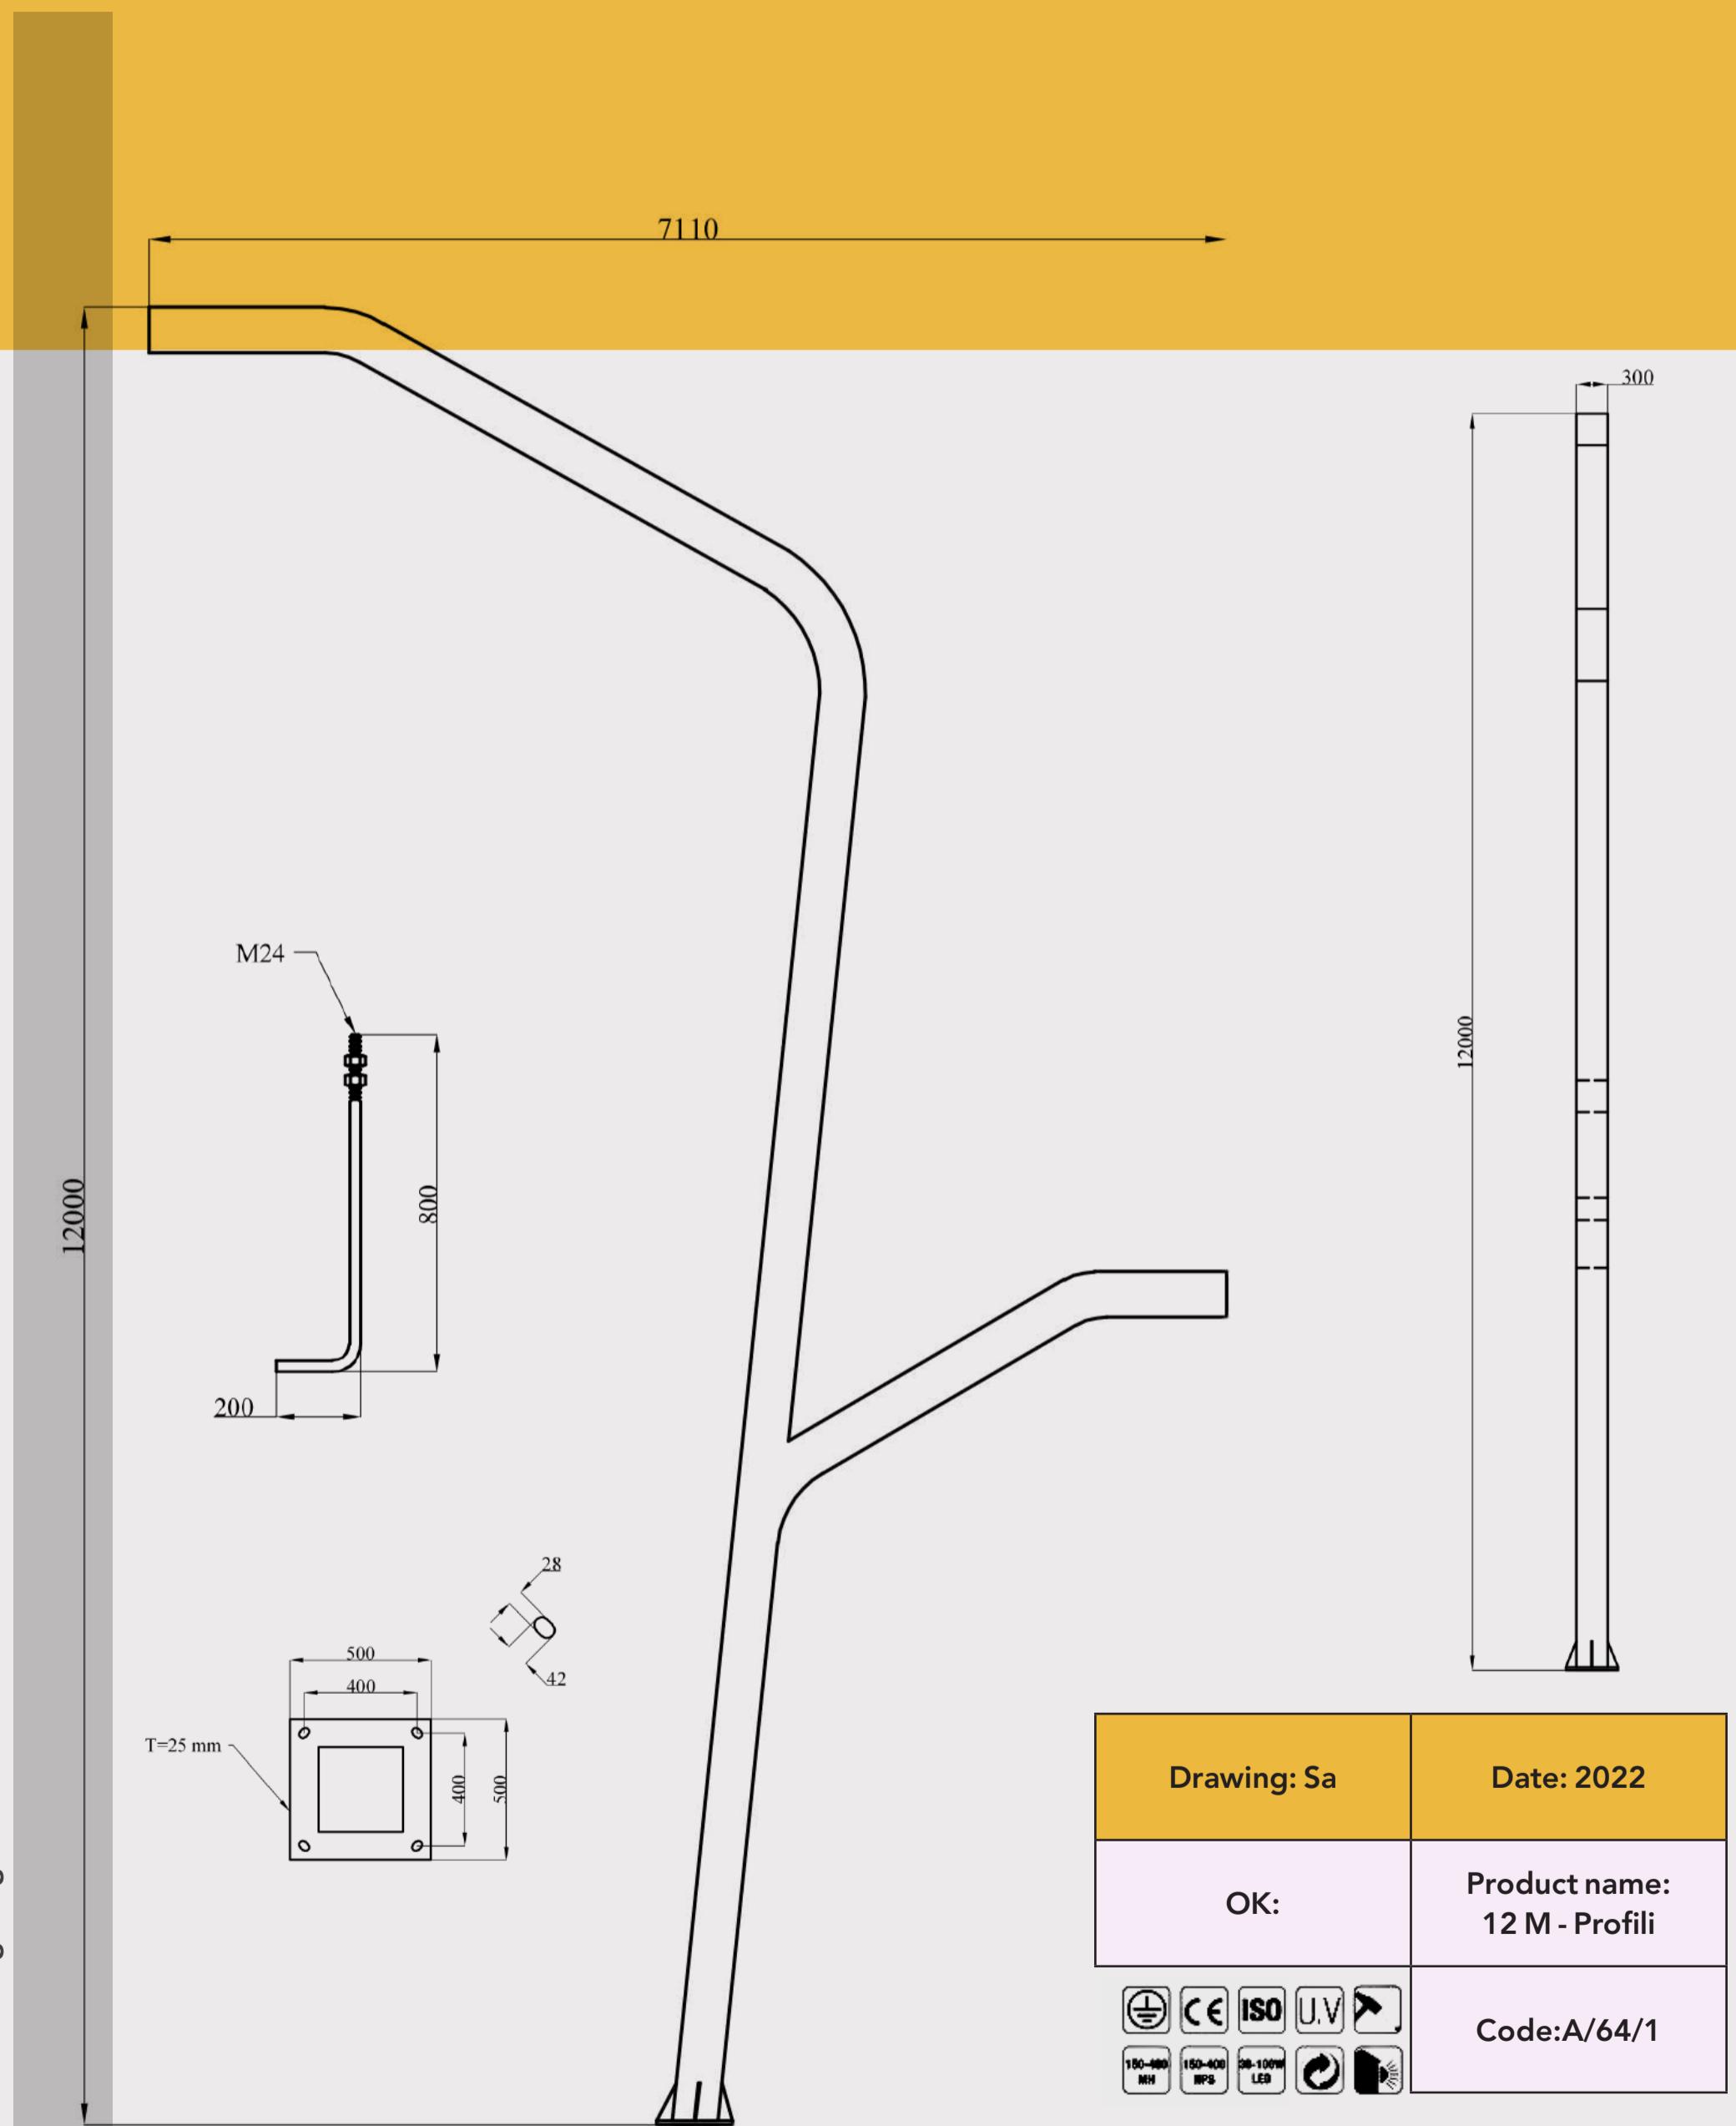


# 12M

# اعمده دکوری Decorative Lighting Poles

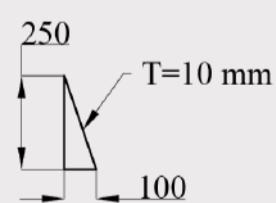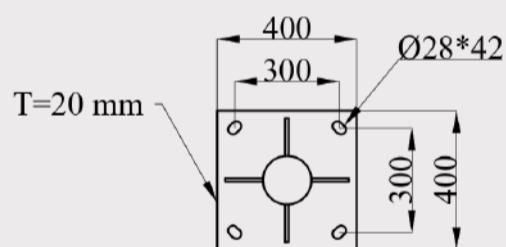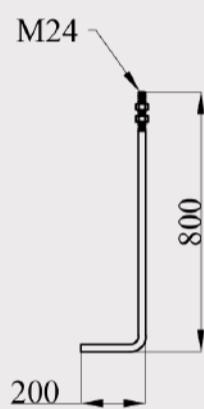





Drawing: Sa	Date: 2022
OK: Saei	Product name: 12M
	Code: A/108

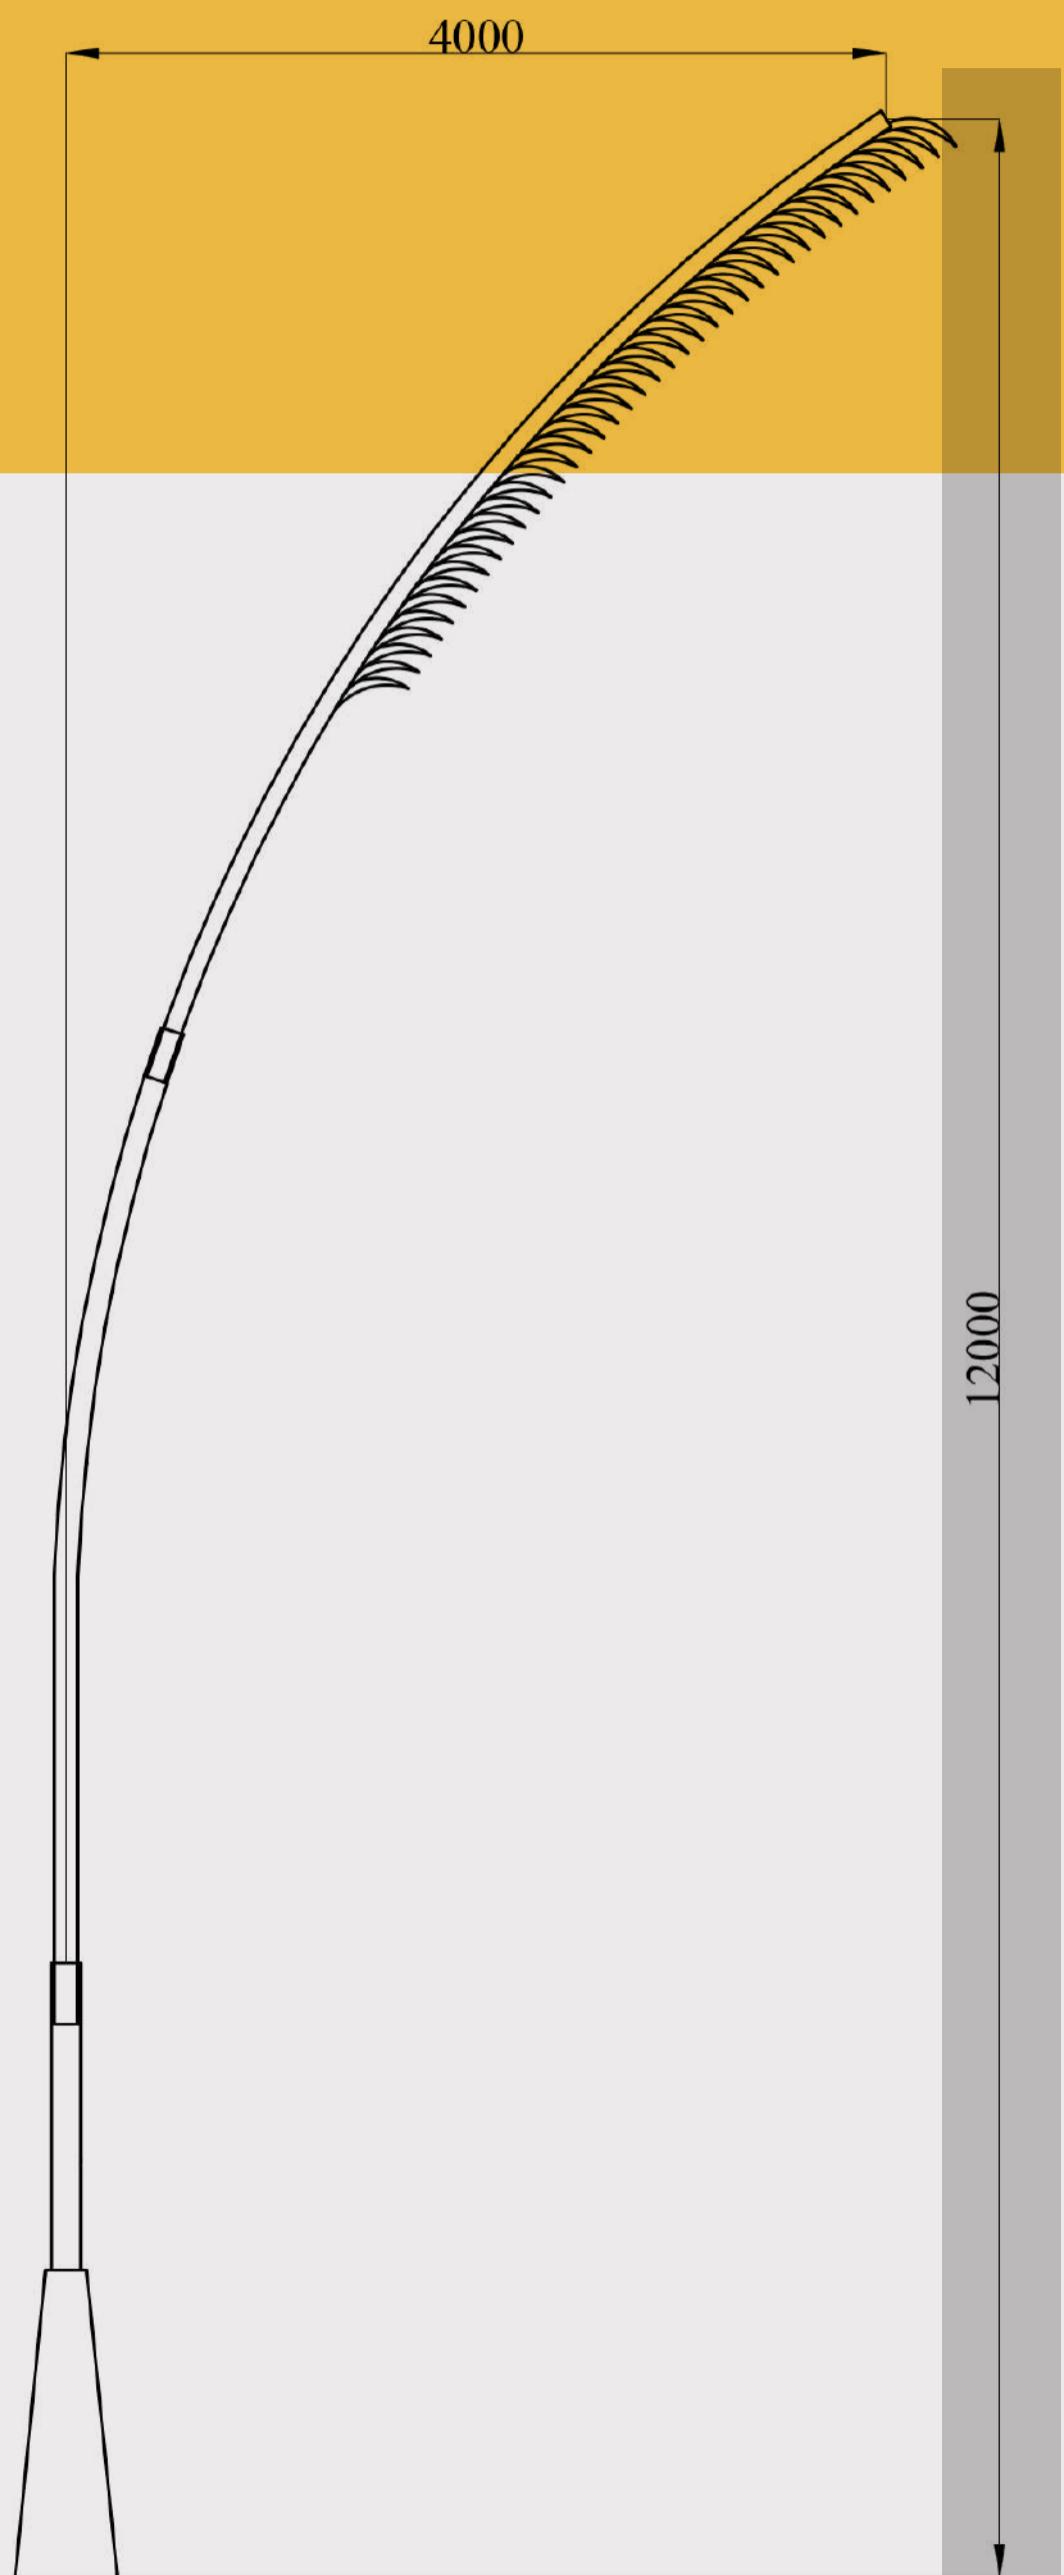

اعمده دکوری

# Decorative Lighting Poles



12M

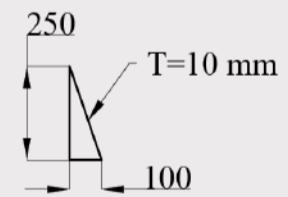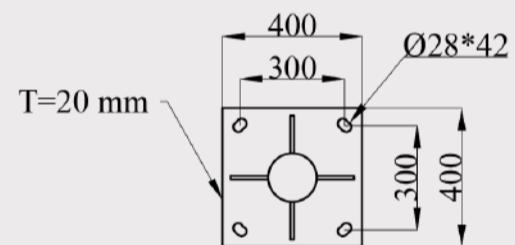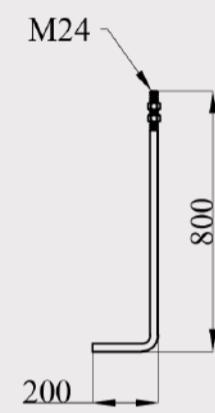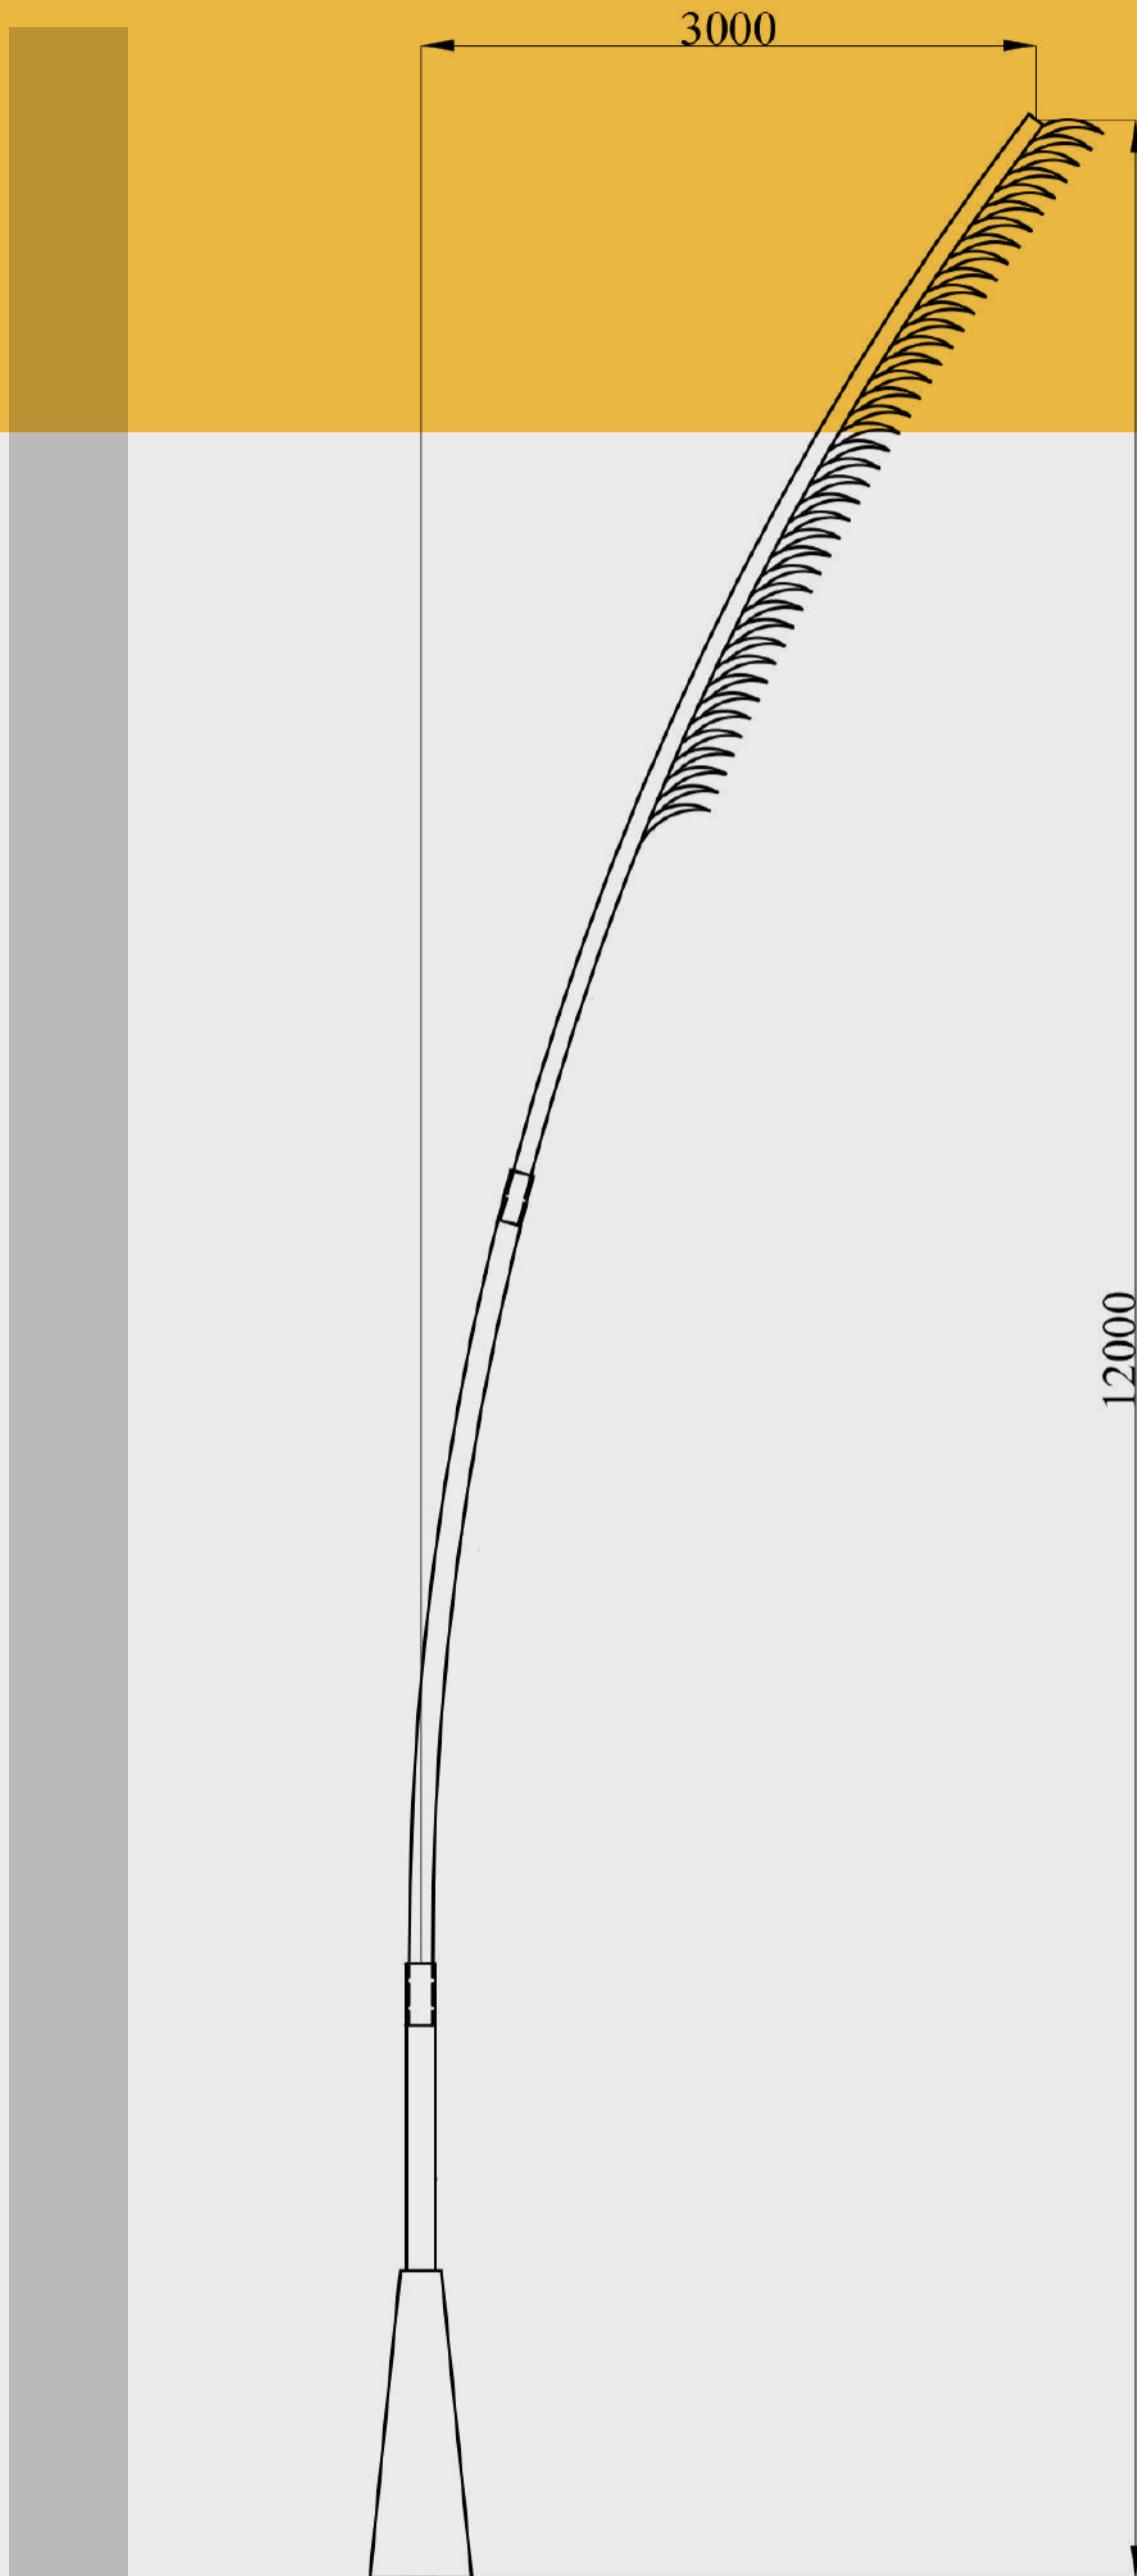

Drawing: Sa	Date: 2022
OK: Saei	Product name: 12M
	Code: A/107

# 12M


# اعمده دکوری Decorative Lighting Poles

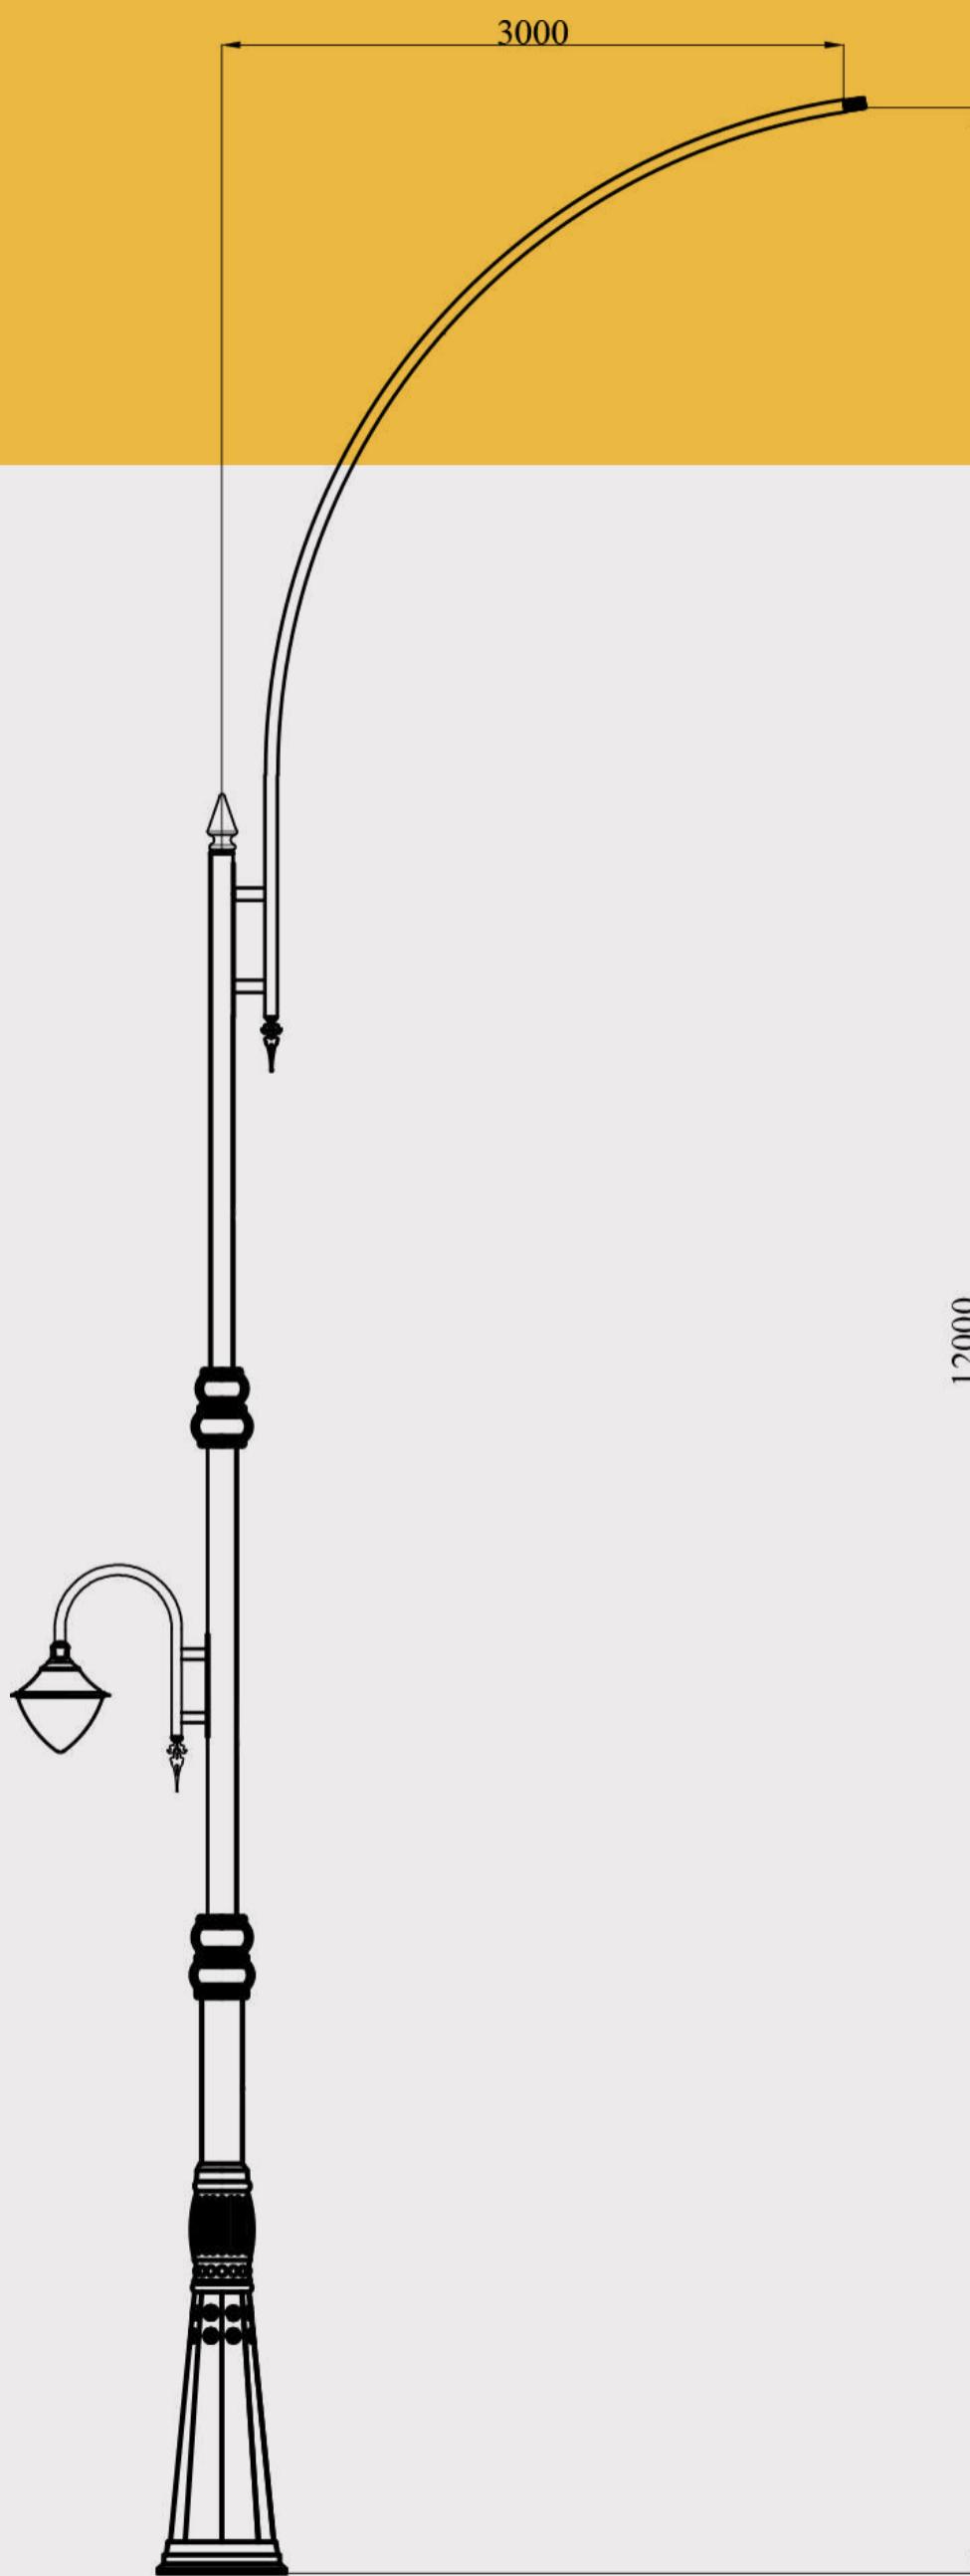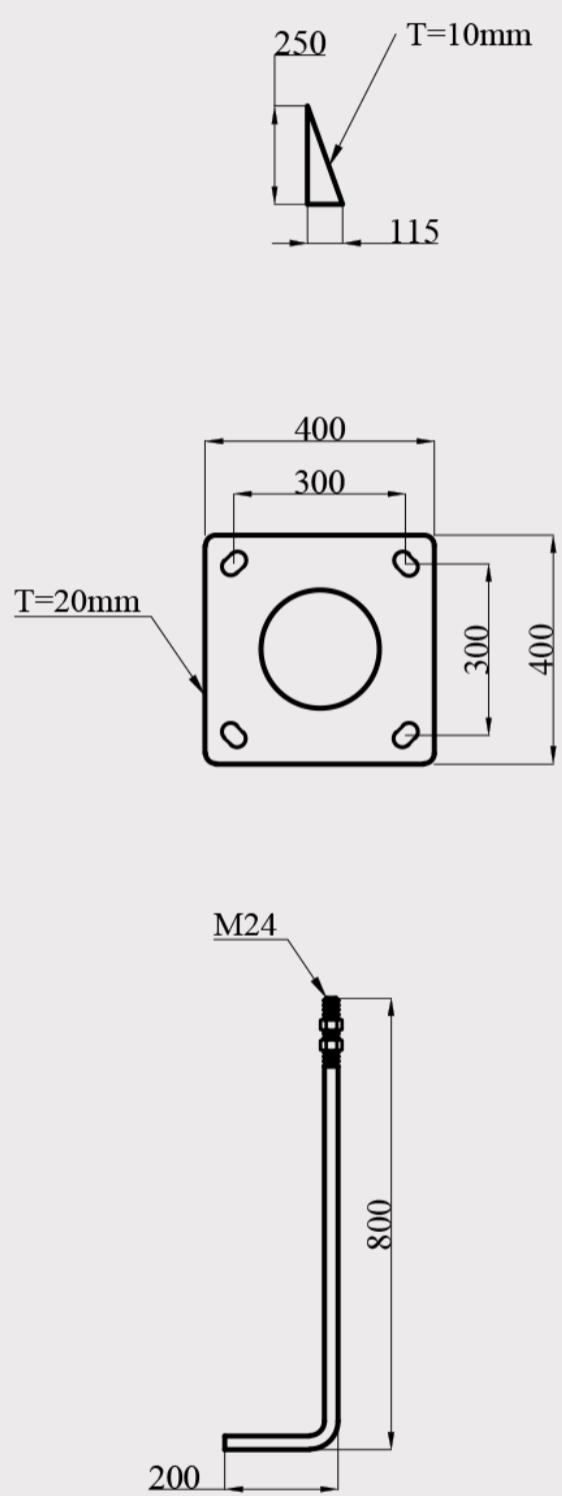




Drawing: Sa	Date: 2022
OK:	Product name:
	Code: A/18

# اعمده دکوری Decorative Lighting Poles

9M

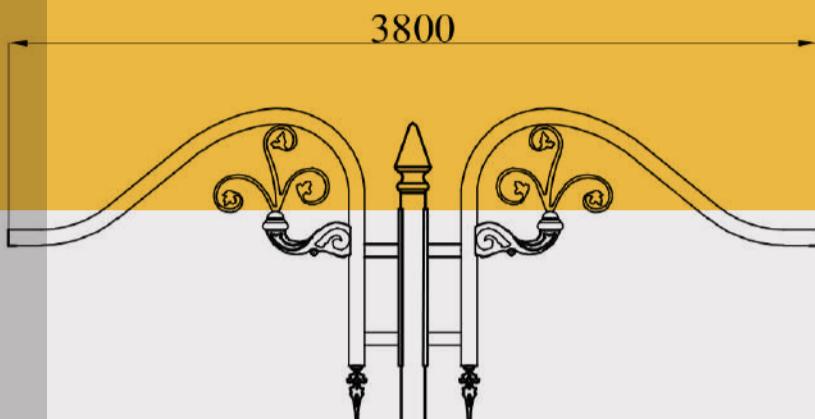


10300

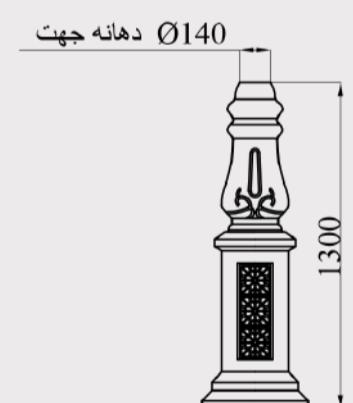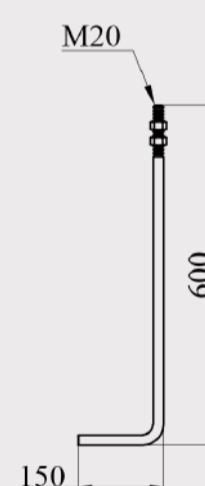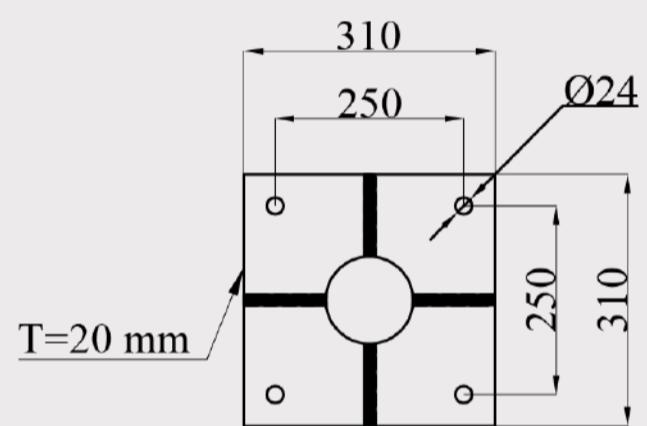


Drawing: Sa	Date: 2022
OK:	Product name: 9M
	Code: A/110

# 12M


# اعمده دکوری Decorative Lighting Poles

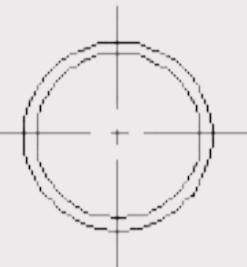


SECTION AA

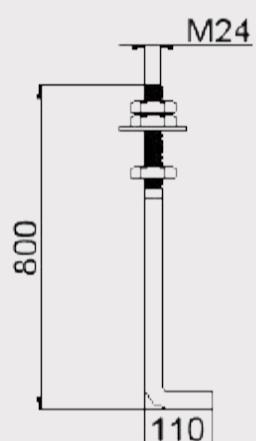

ANCHOR BOLT

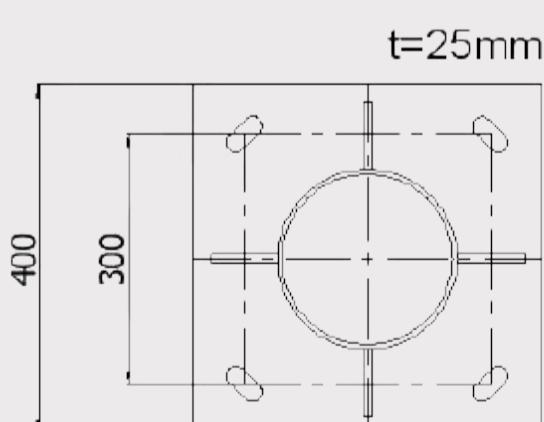

BASE PLATE




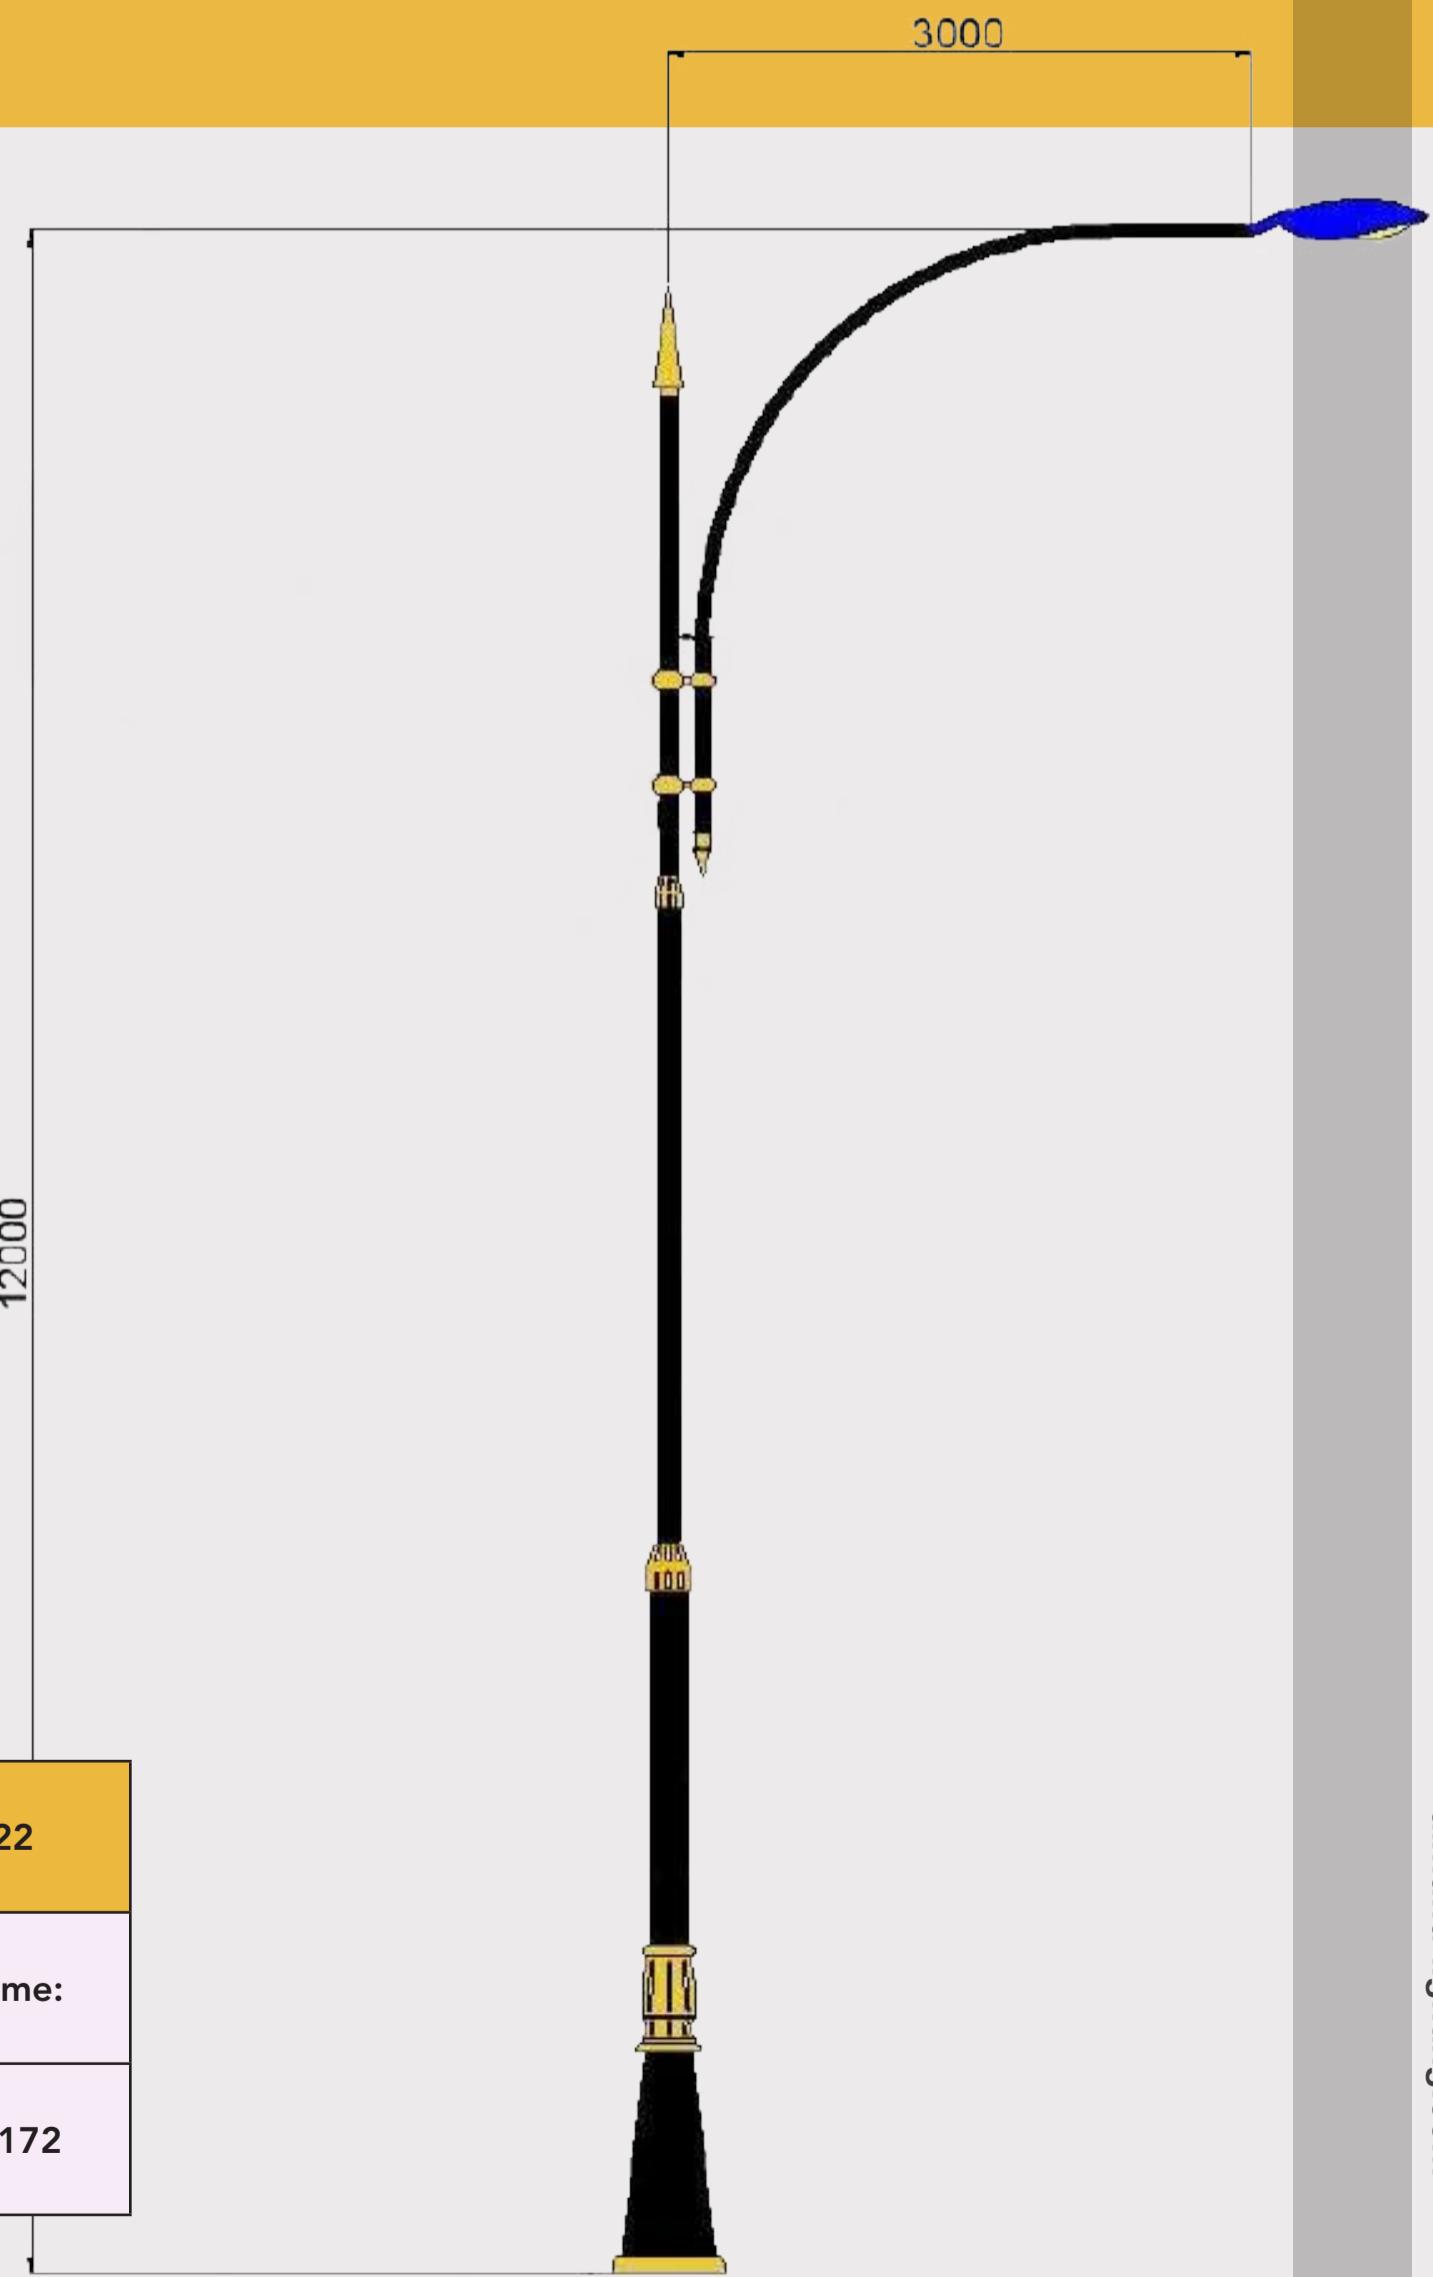


Drawing: Sa	Date: 2022
OK:	Product name:
 150-400 MH 150-400 WPS 36-100W LED	Code: DA/172

اعمده دکوری

Decorative Lighting Poles

12M

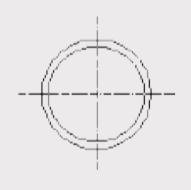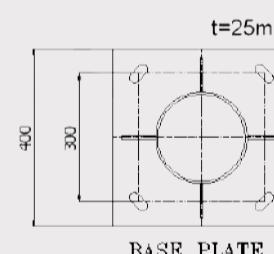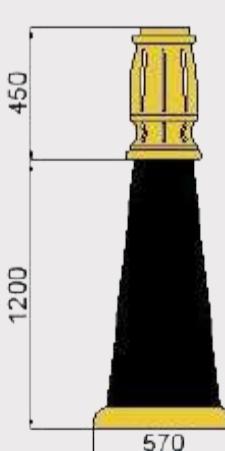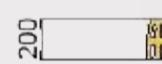

ANCHOR BOLT

Drawing: Sa

Date: 2022

OK:

Product name: 9M



150-400 MH 150-400 MPS 30-100W LED




Code: DA/172


# اعمده دکوری

# Decorative Lighting Poles


12M

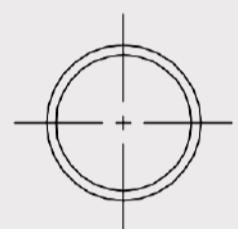

SECTION AA

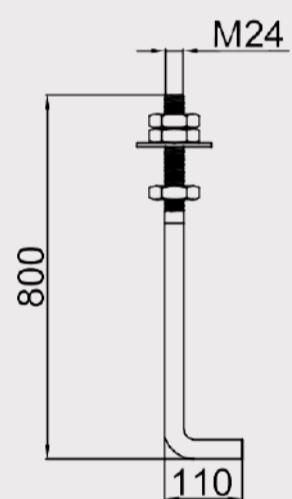

ANCHOR BOLT

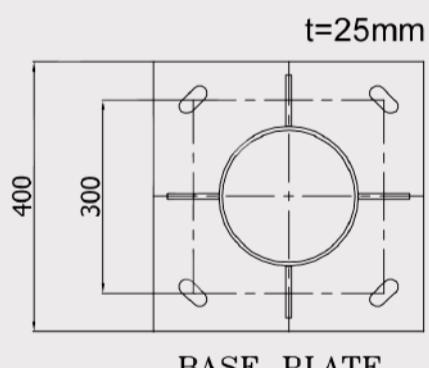

BASE PLATE




Drawing: Sa	Date: 2022
OK: Saei	Product name: 9M
 150-400W 150-400WPS 30-100W LED	Code: A/101



اعمده دکوری

Decorative Lighting Poles

9M

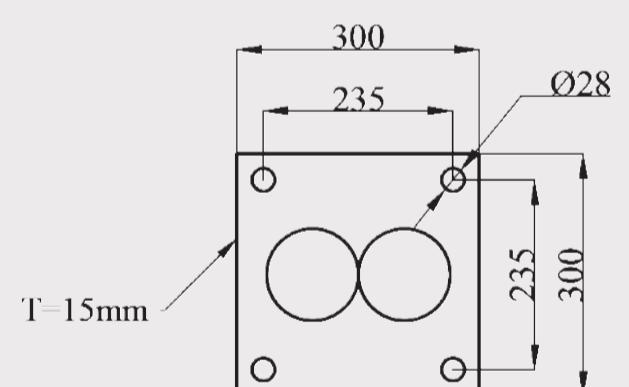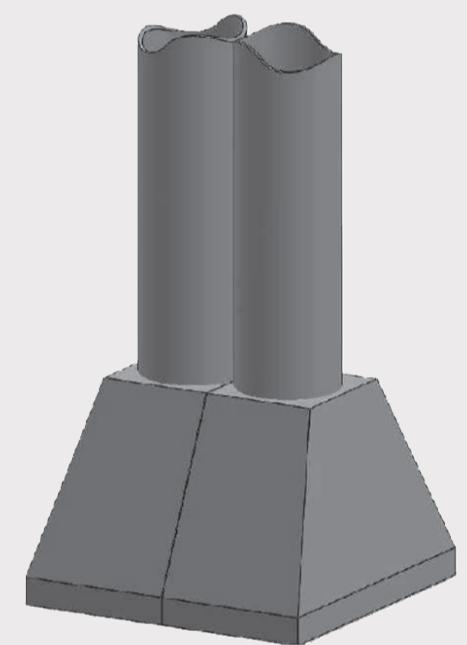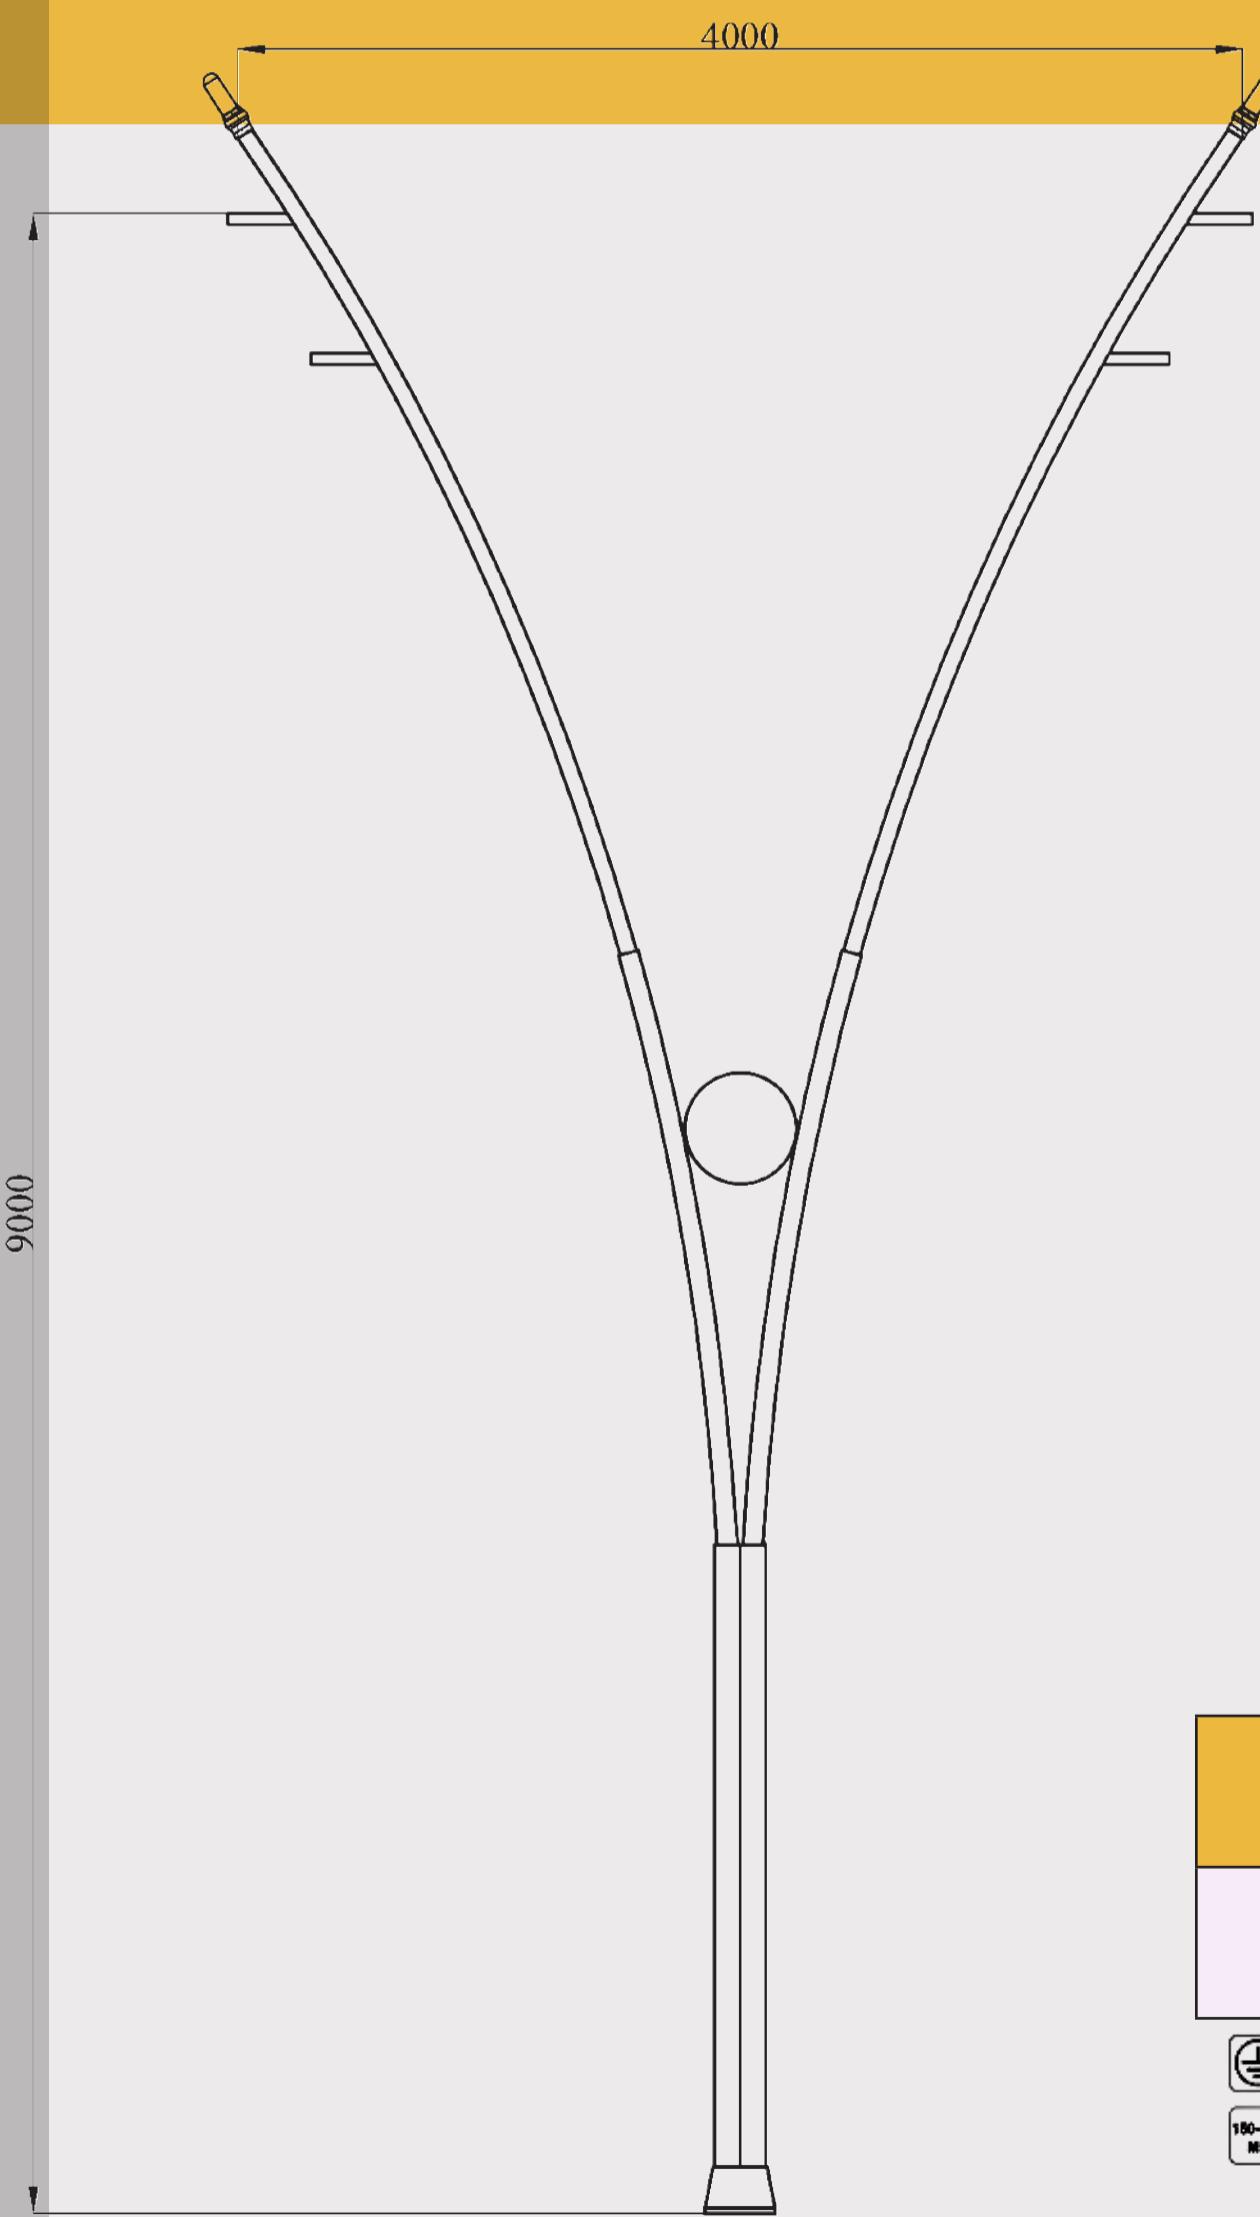

Drawing: Sa

Date: 2022

OK:

Product name: 9M





Code: A/111

اعمده دکوری

# Decorative Lighting Poles

9M

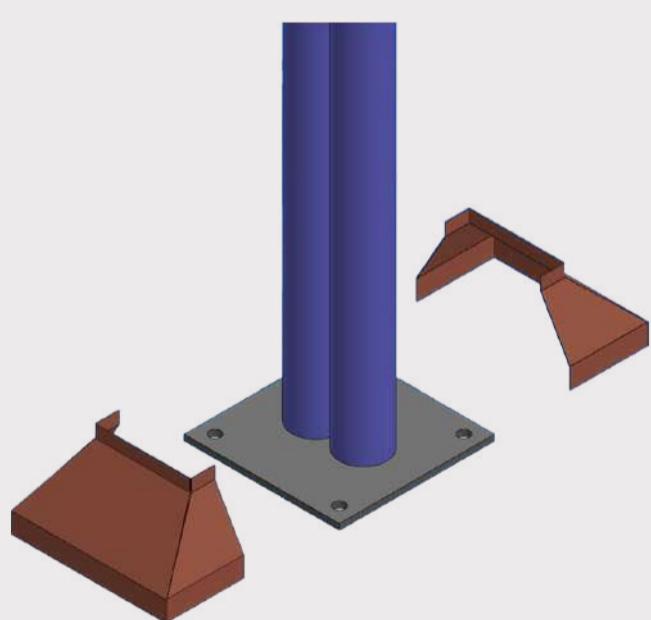
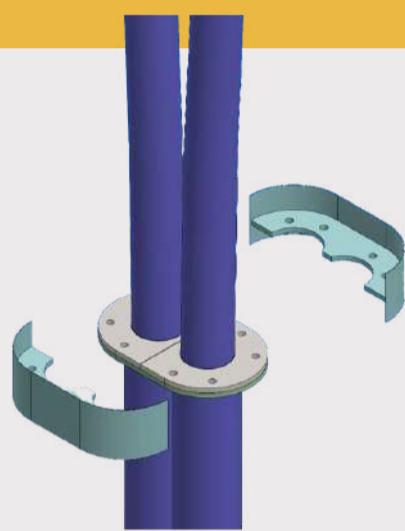


Drawing: Sa	Date: 2022
OK:	Product name: 9M
	Code: A/111

اعمده دکوری

# Decorative Lighting Poles





9M

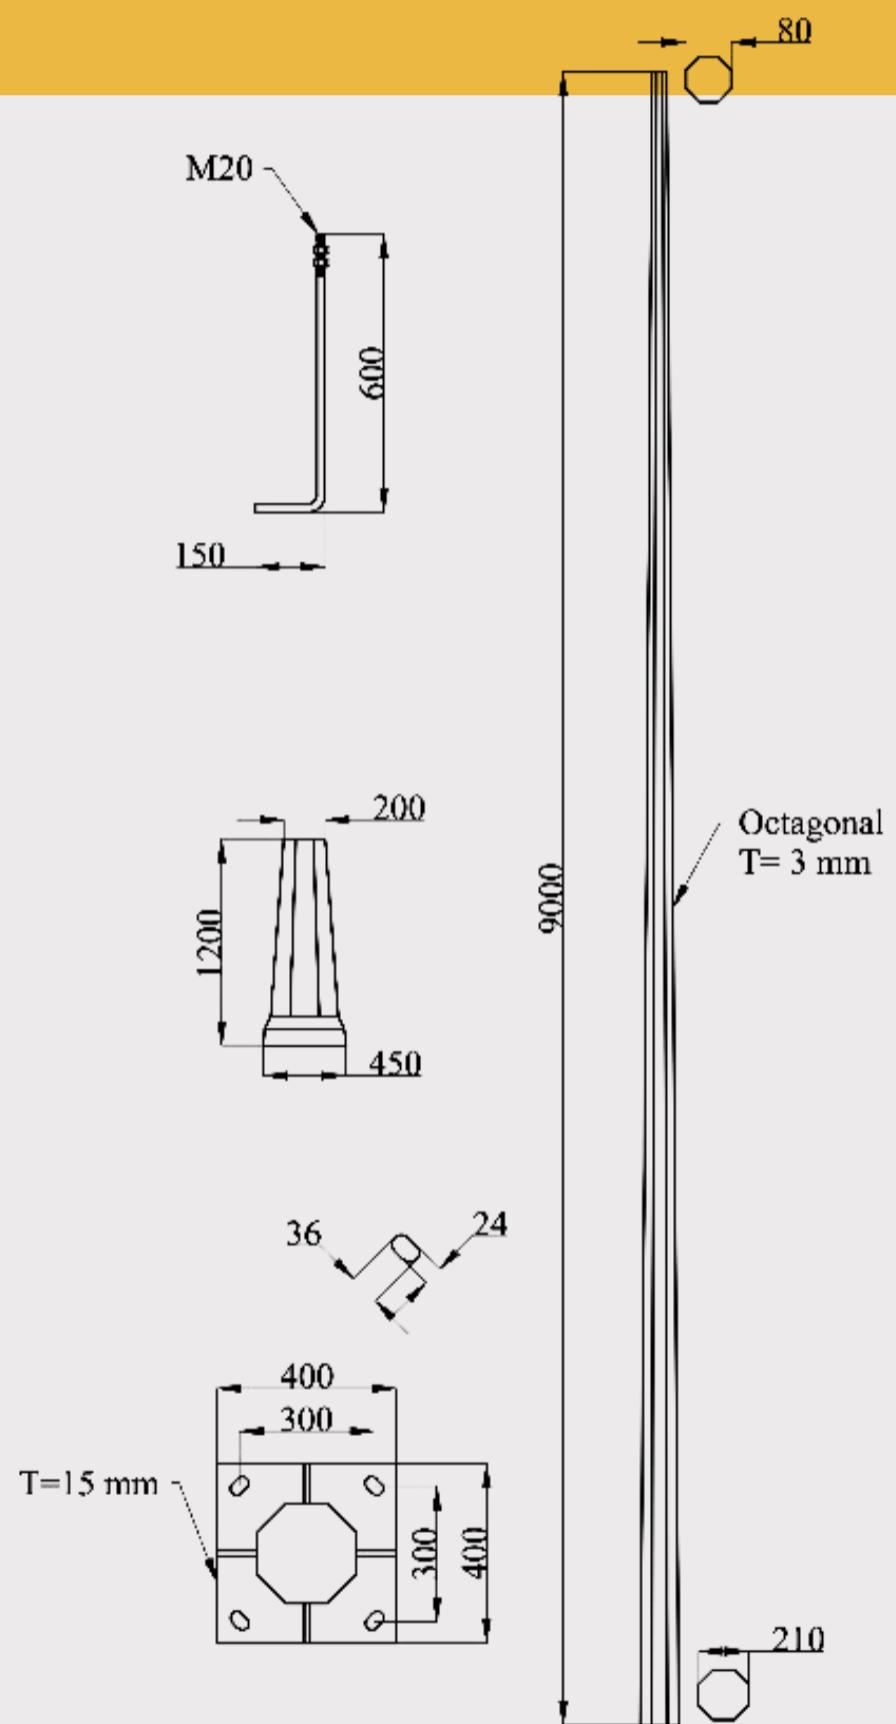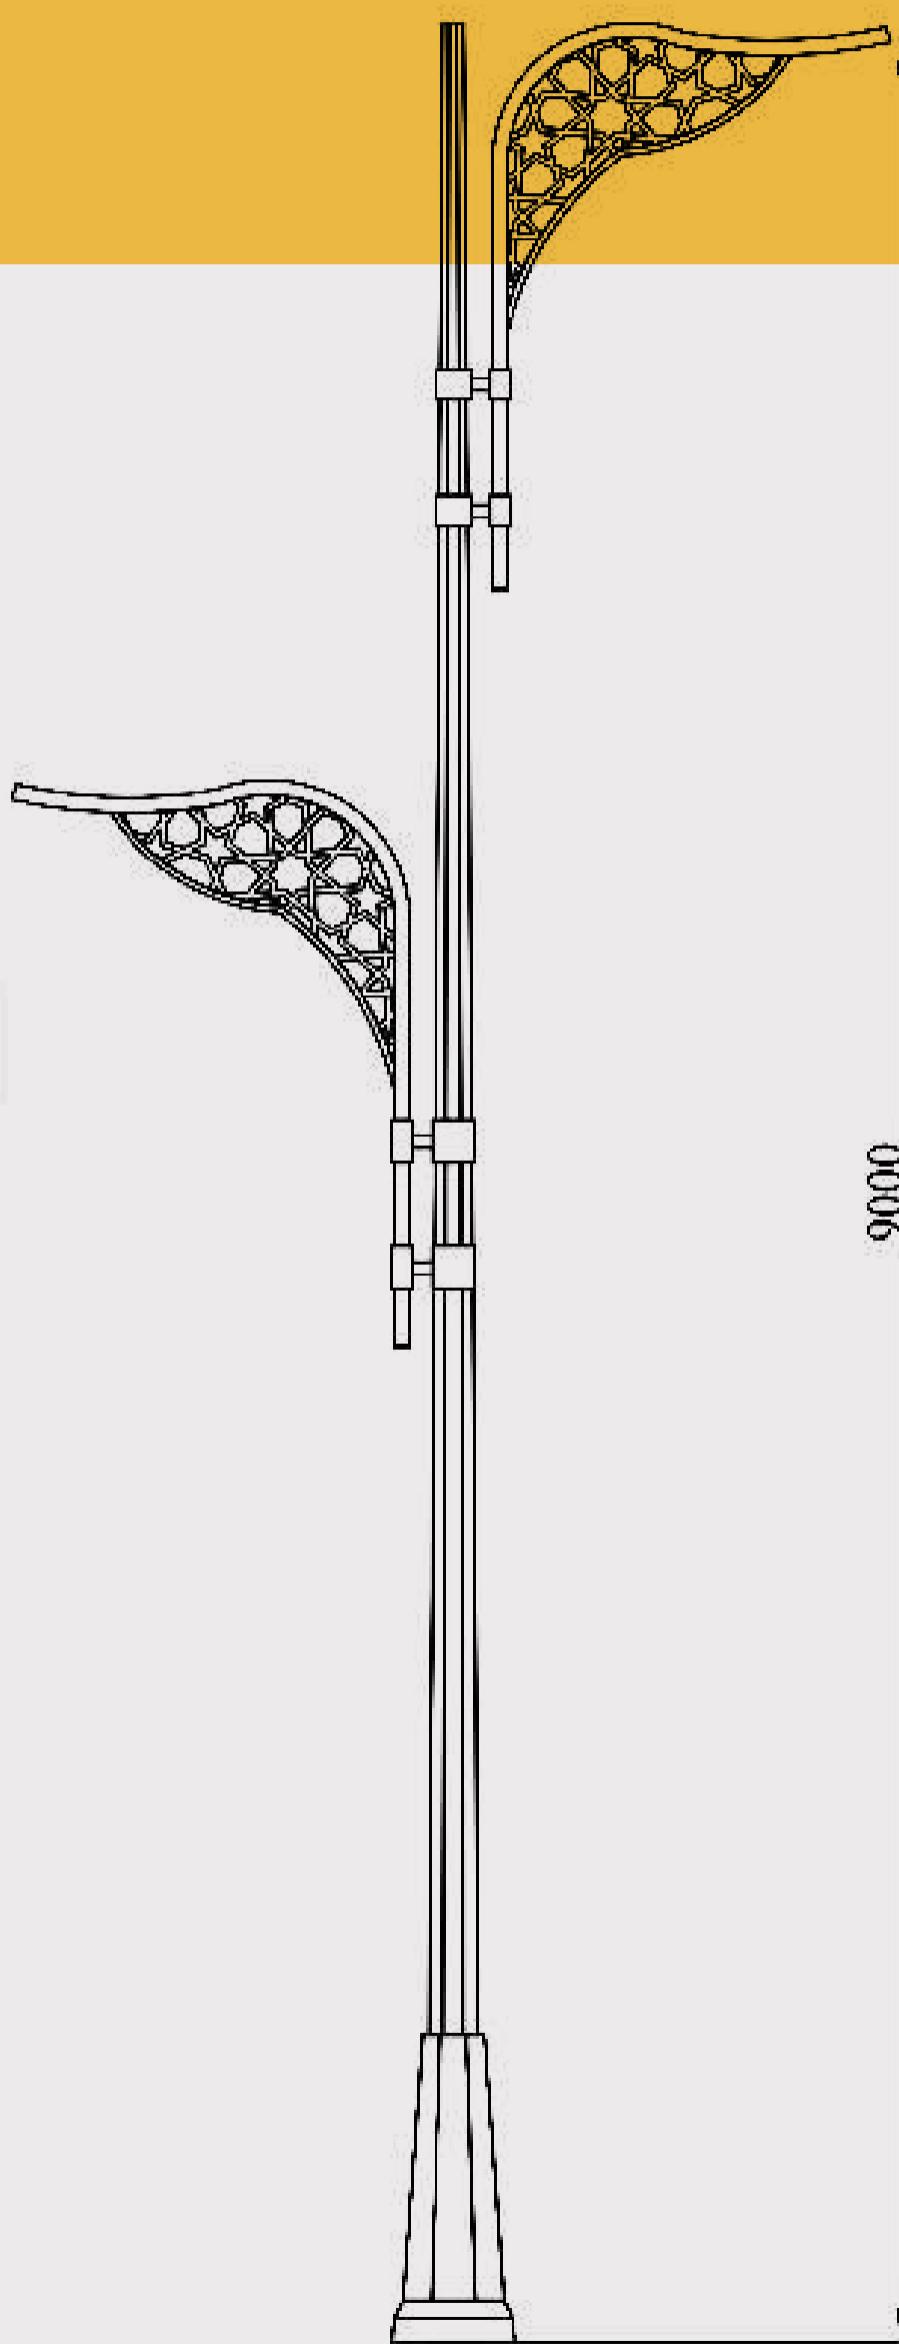

Drawing: Sa	Date: 2022
OK: Saei	Product name: 9M
	Code: A/23

# 12M

# اعمده دکوری Decorative Lighting Poles

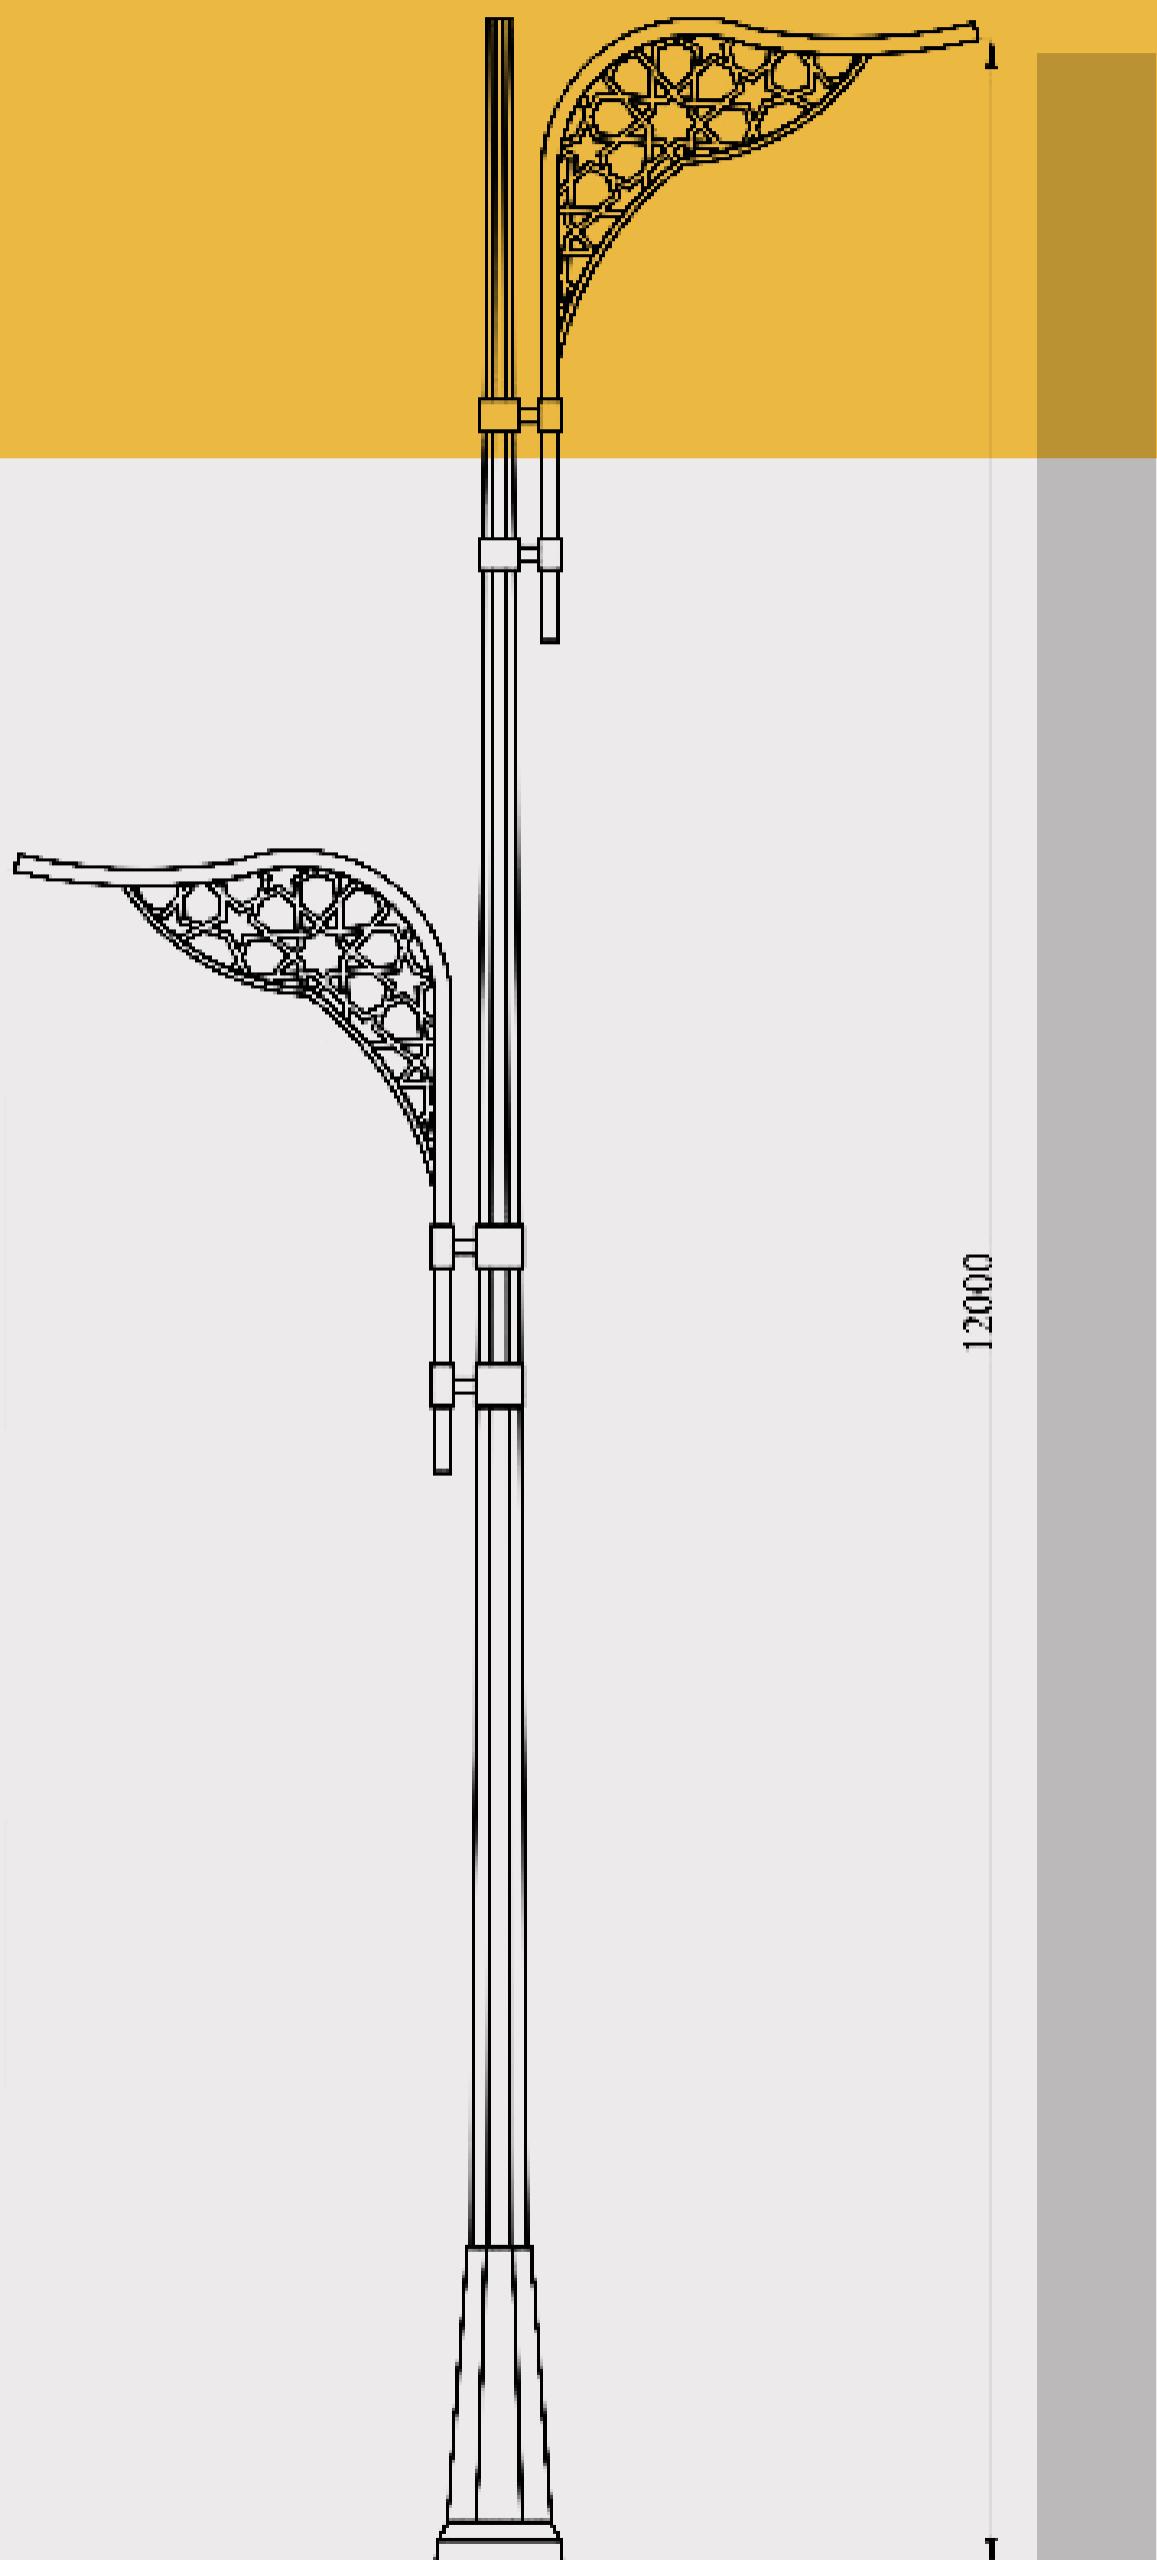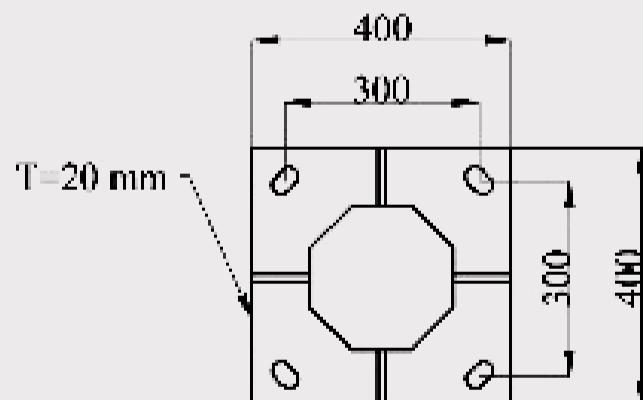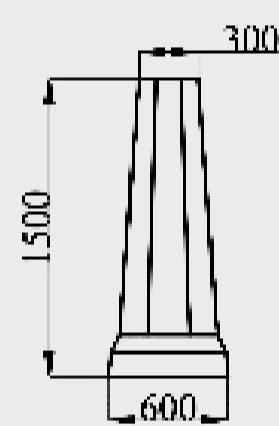
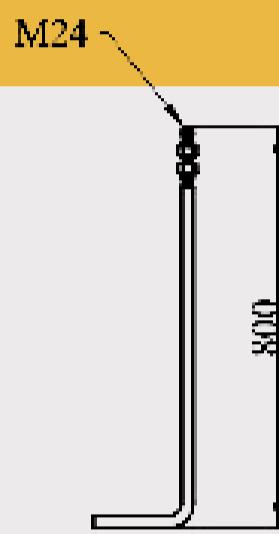


Drawing: Sa	Date: 2022
OK: Saei	Product name: 12M
	Code: A/23

اعمده دکوری

Decorative Lighting Poles

12M

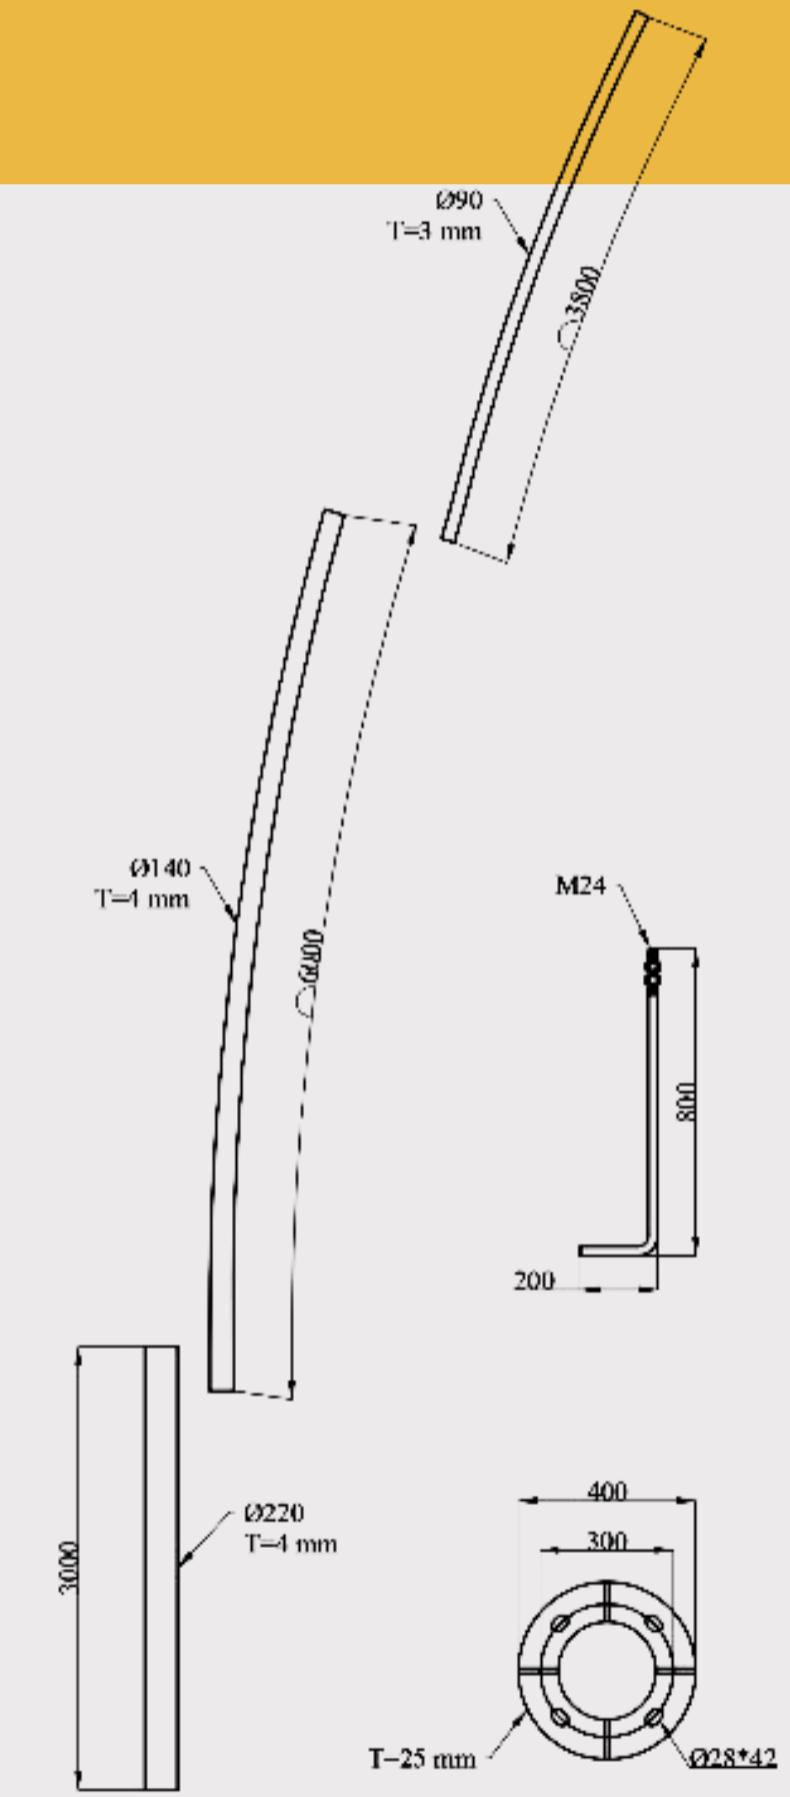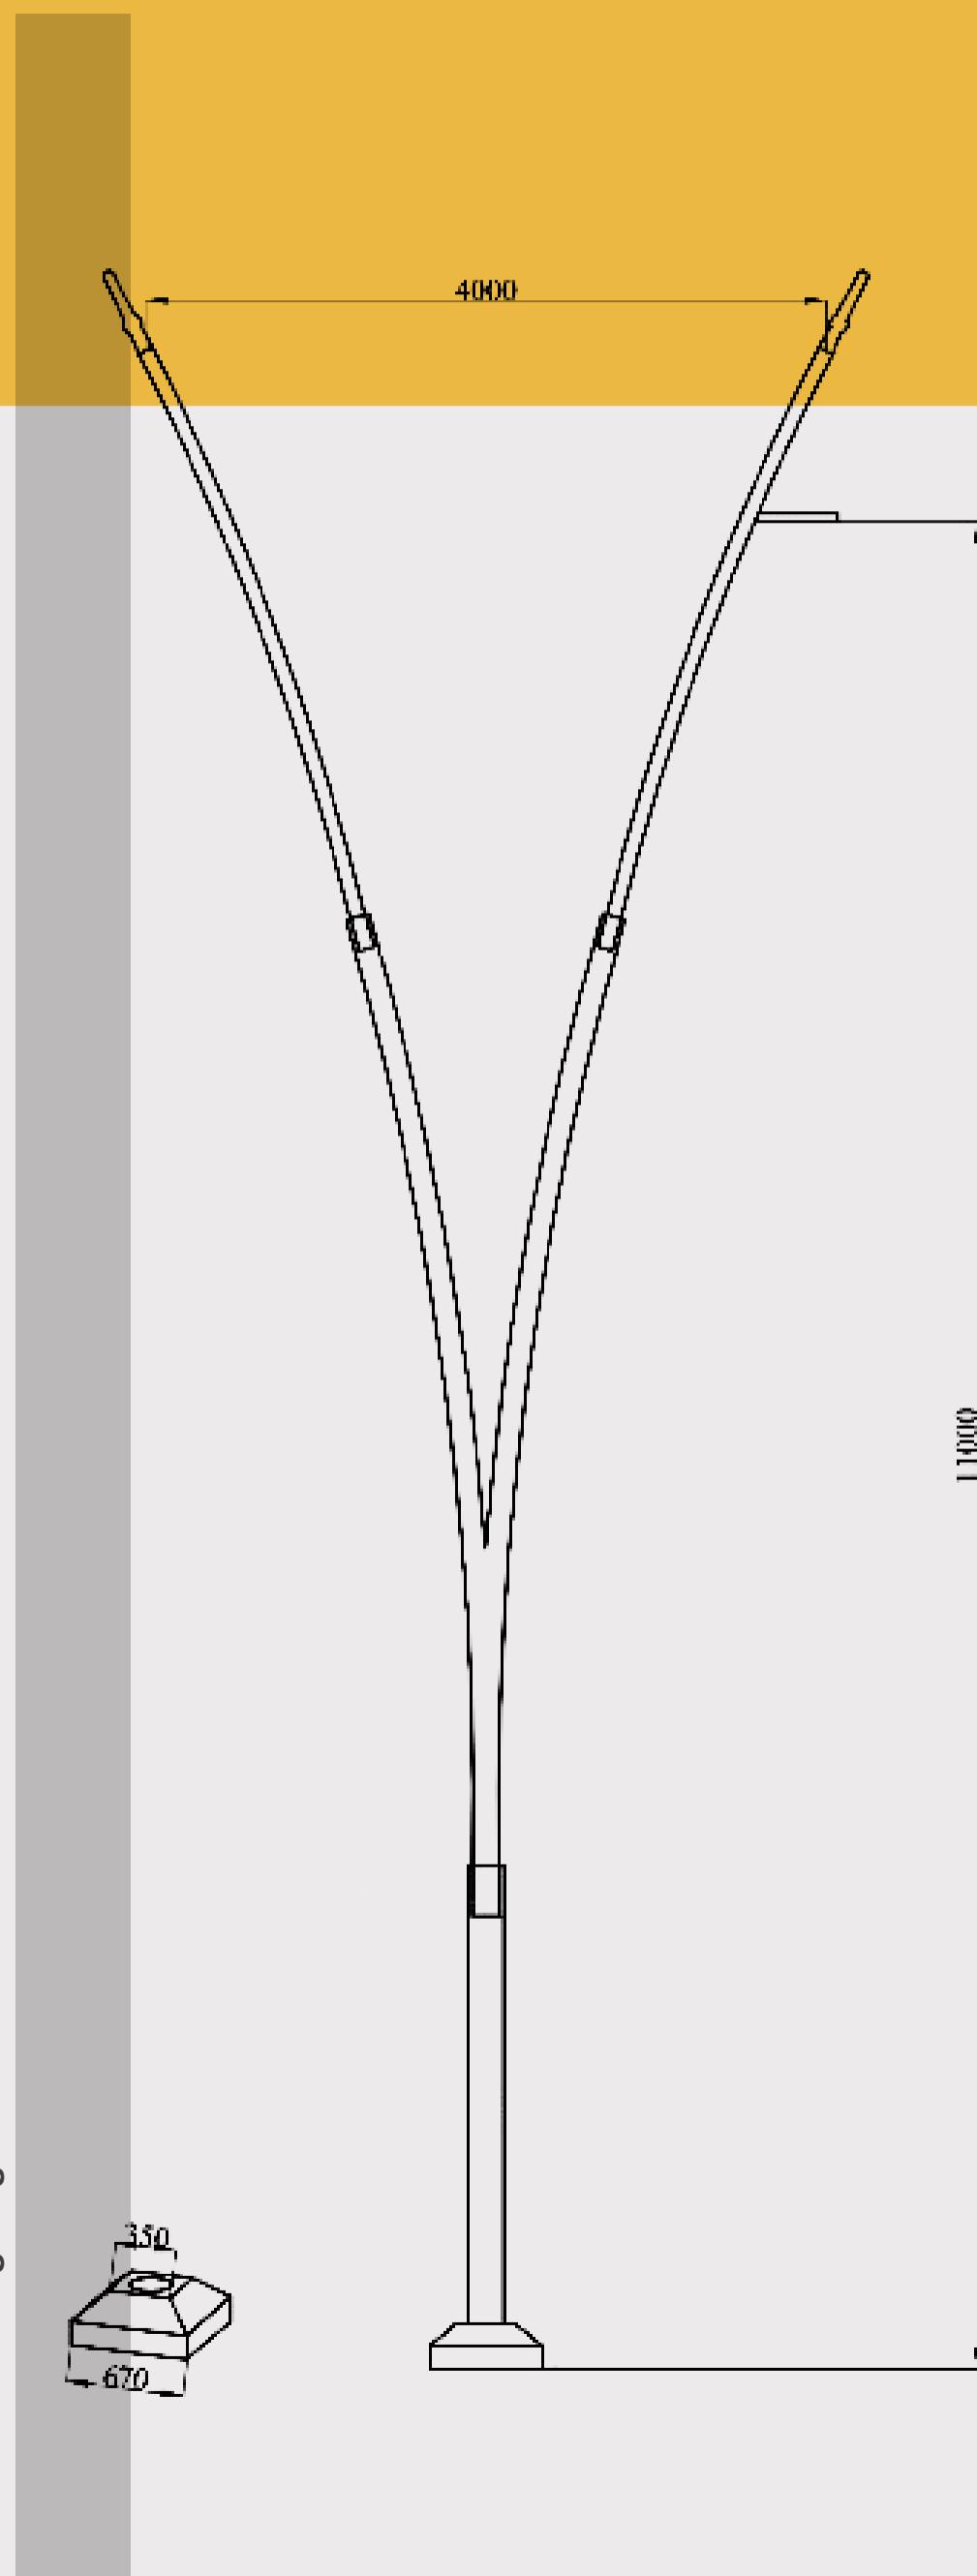


Drawing: Sa	Date: 2022
OK: Saei	Product name: 12M
	Code: A/112

# اعمده دکوری

# Decorative Lighting Poles

12M



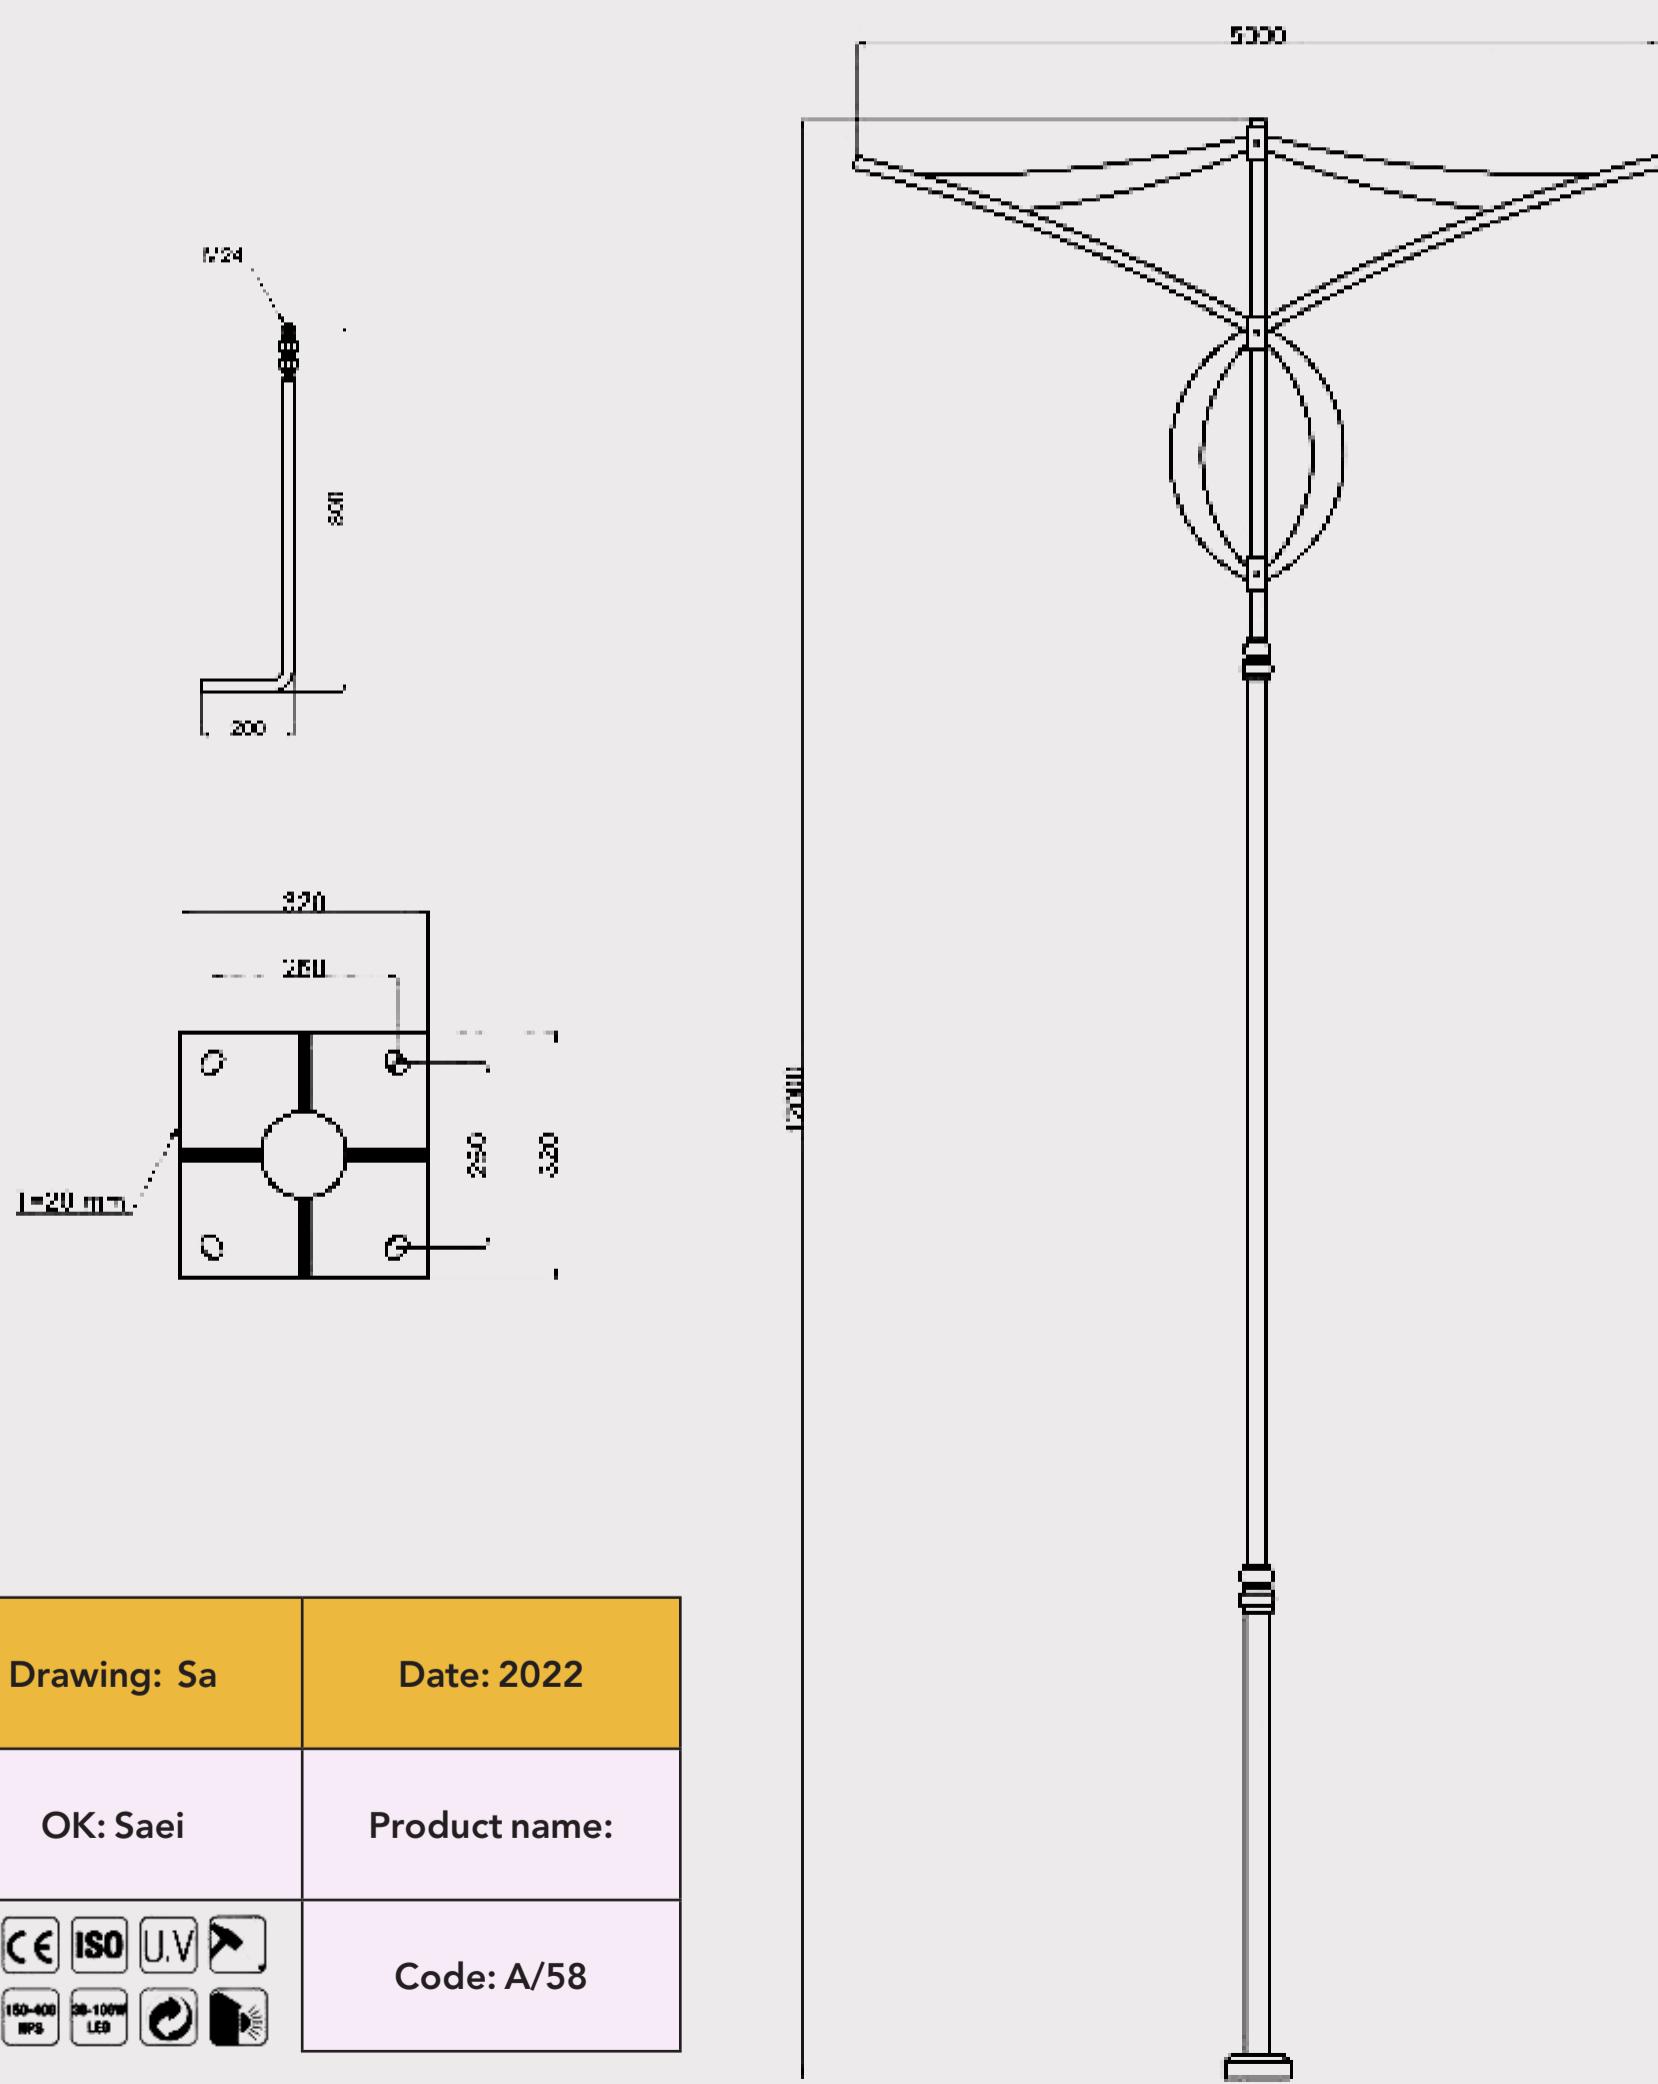


Drawing: Sa	Date: 2022
OK: Saei	Product name:
 150-400W MH 150-400W HPS 30-100W LED	Code: A/58

اعمده دکوری

# Decorative Lighting Poles




9M

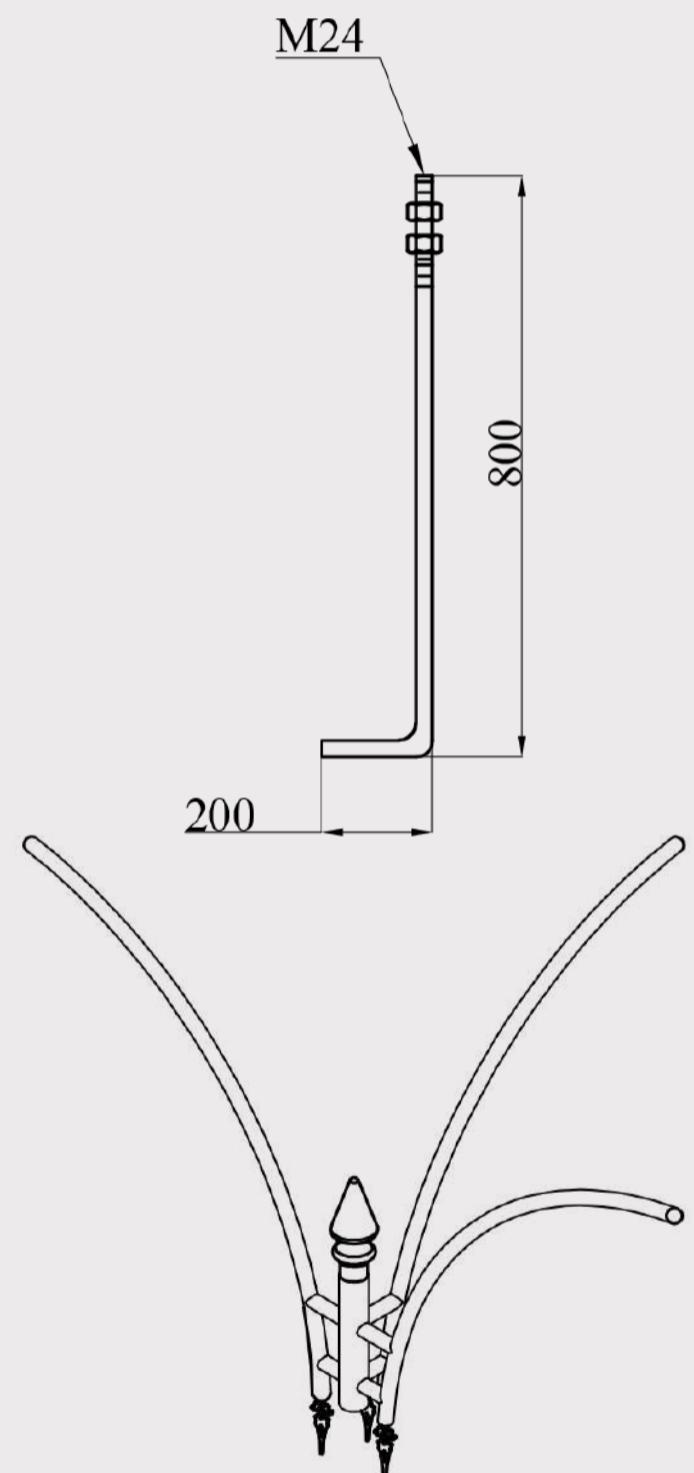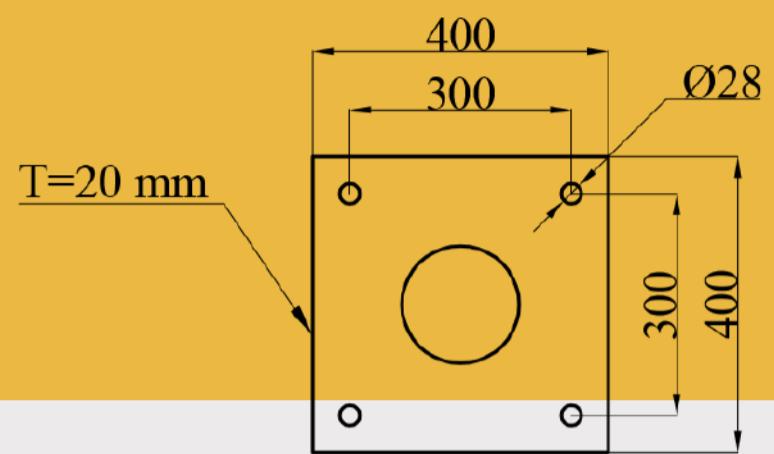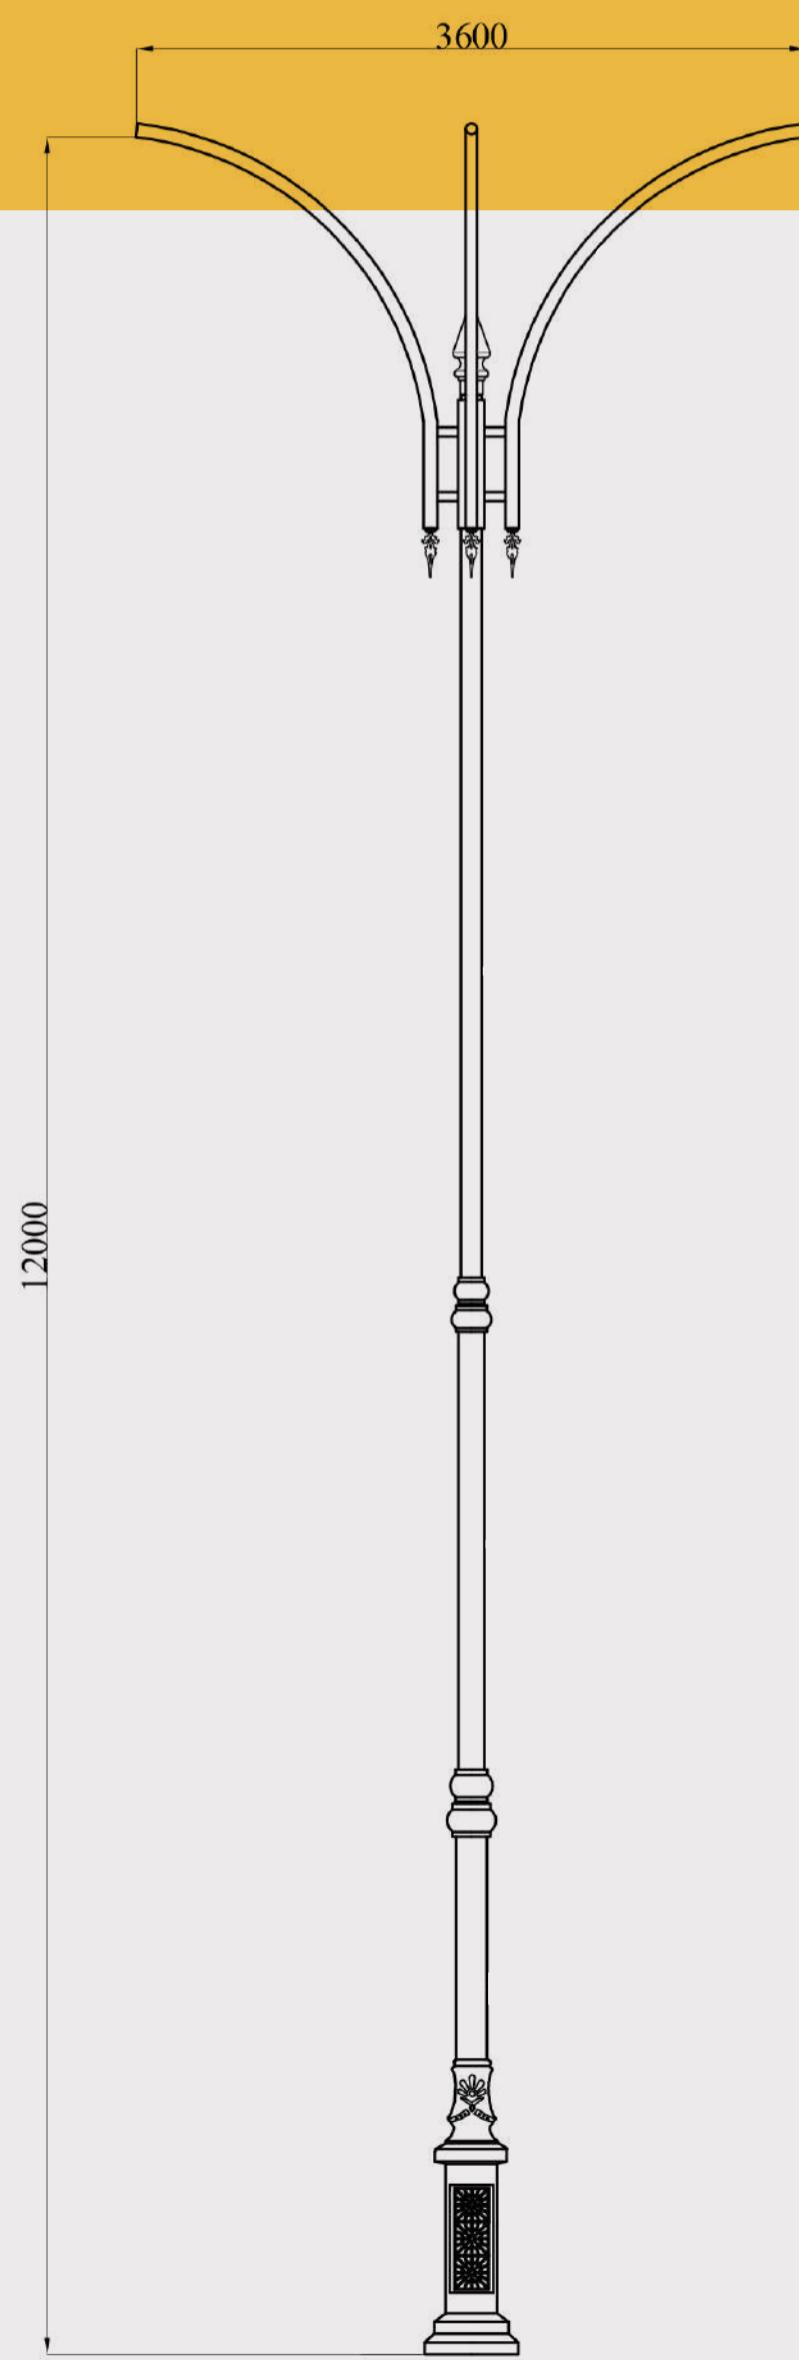

Drawing: Sa	Date: 2022
OK:	Product name: 9M
	Code: A/73

# 12M

# اعمده دکوری Decorative Lighting Poles

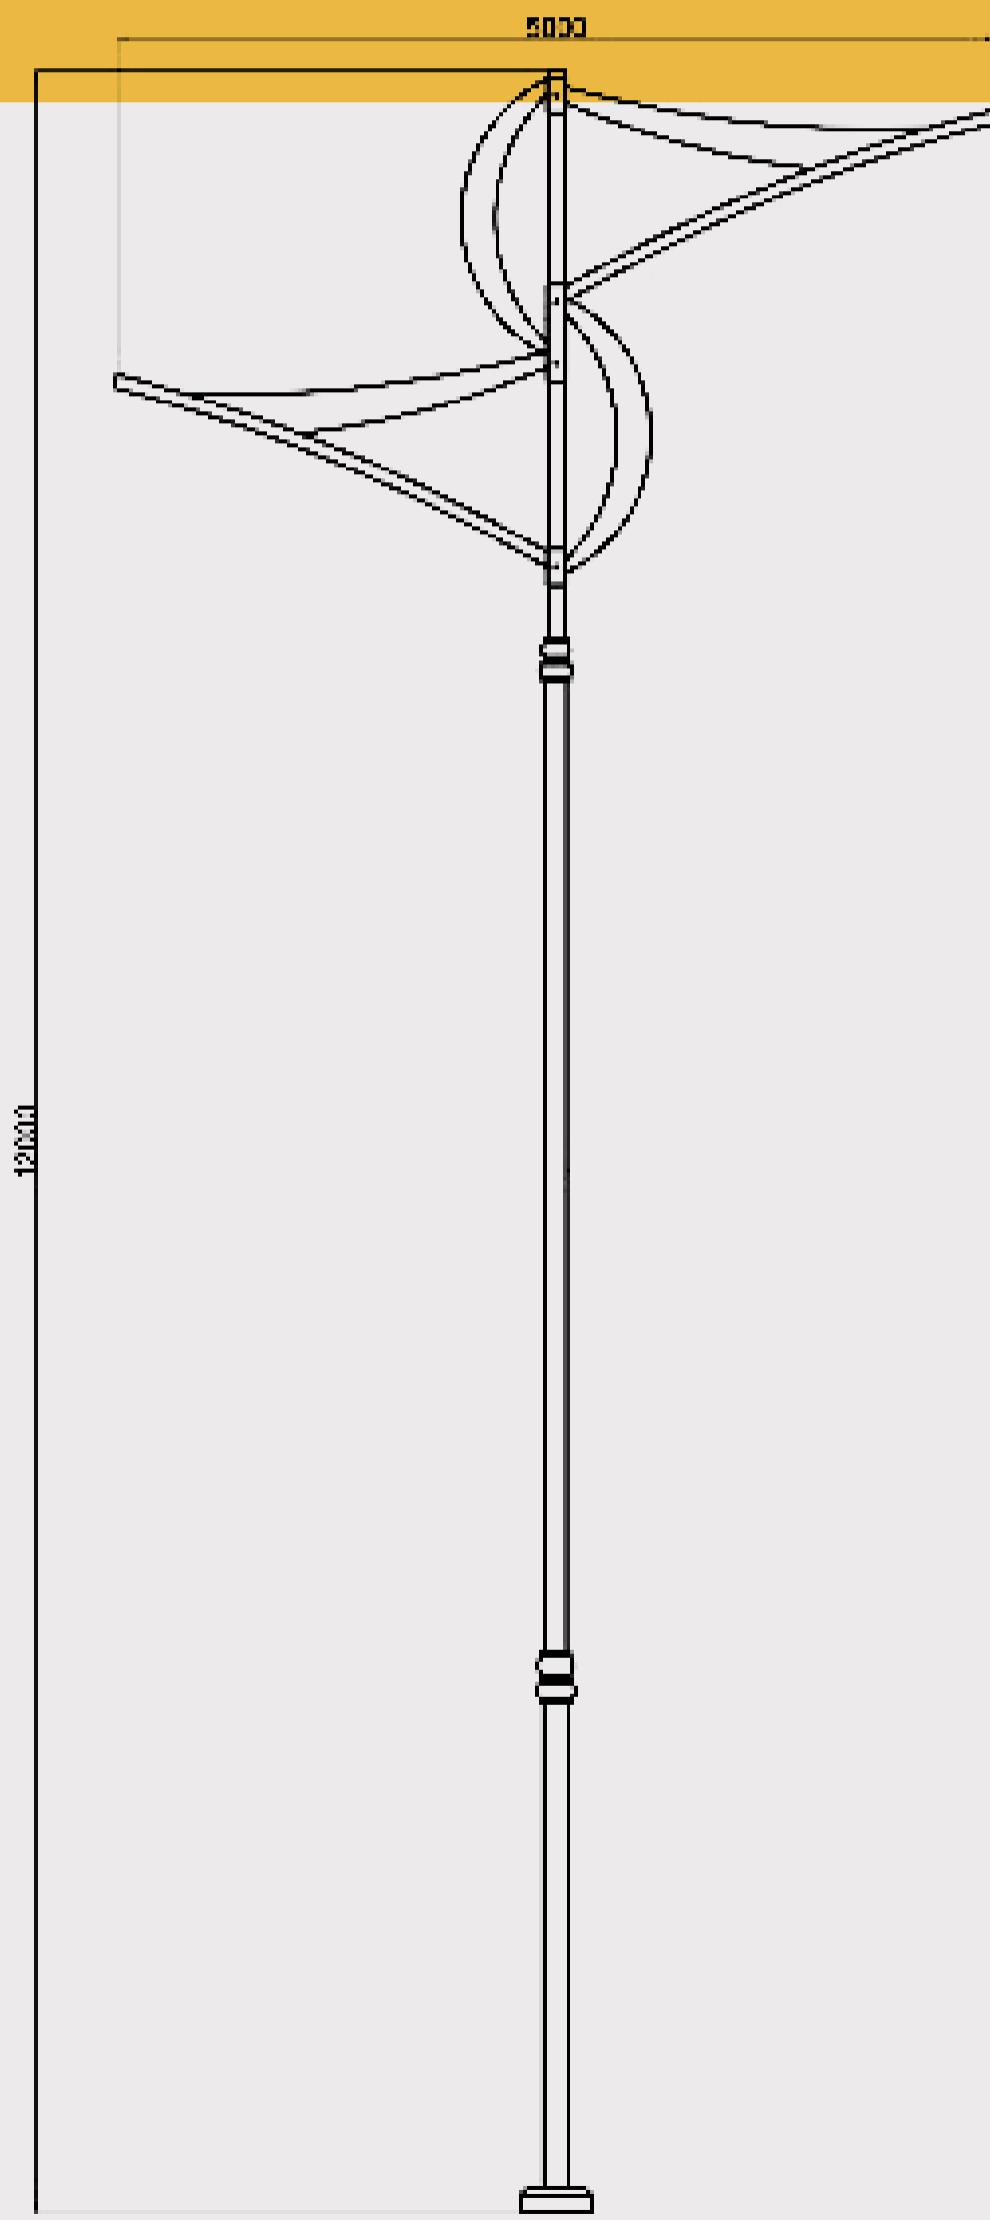
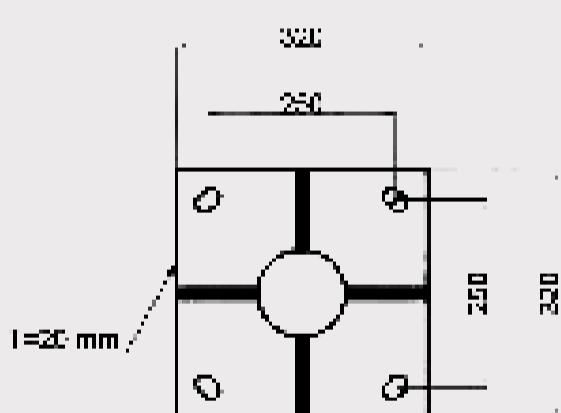
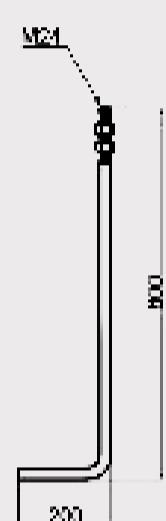


Drawing: Sa	Date: 2022
OK: Saei	Product name:
	Code: A/59

اعمده دکوری

Decorative Lighting Poles

12M

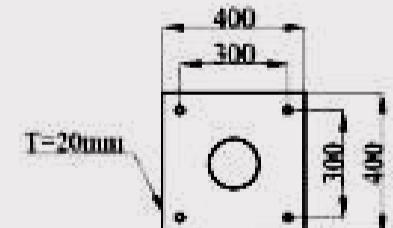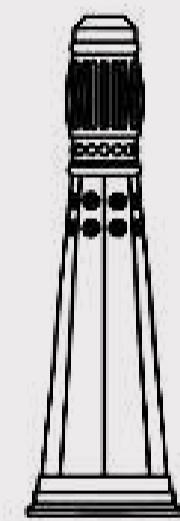
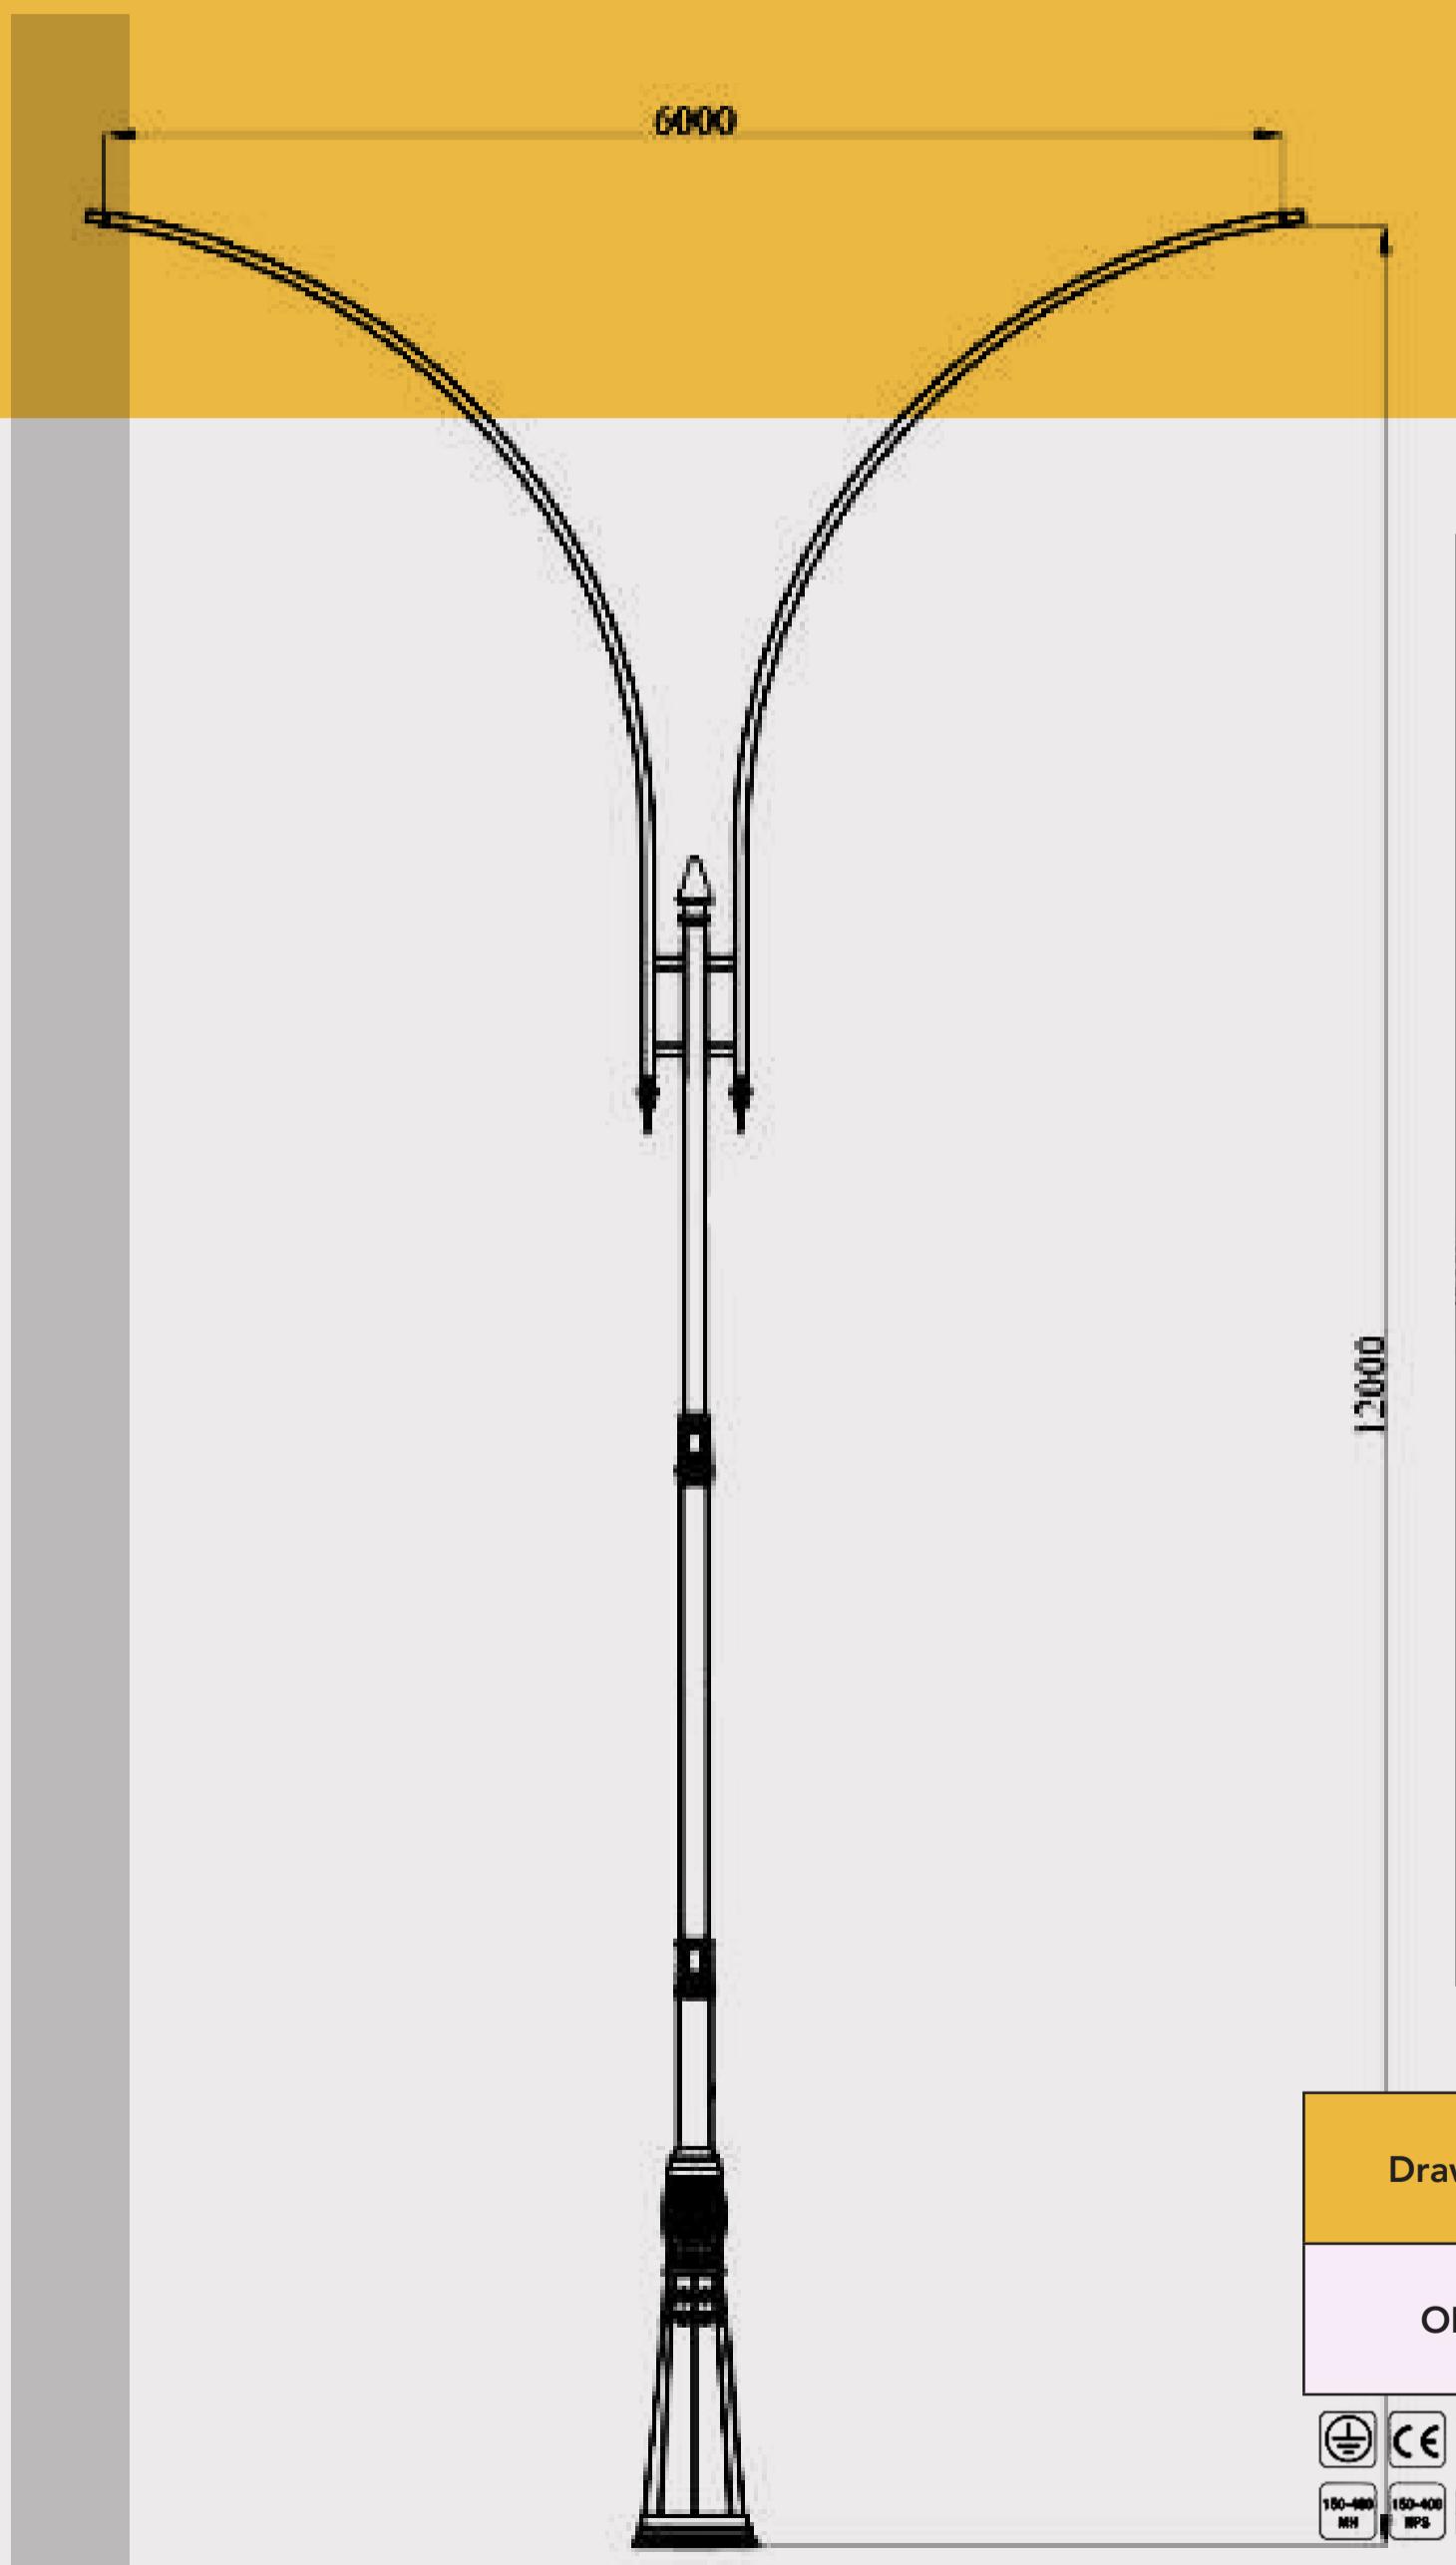


Drawing: Sa	Date: 2022
OK: Saei	Product name:
	Code: A/30

# 12M

# اعمده دکوری Decorative Lighting Poles

2500

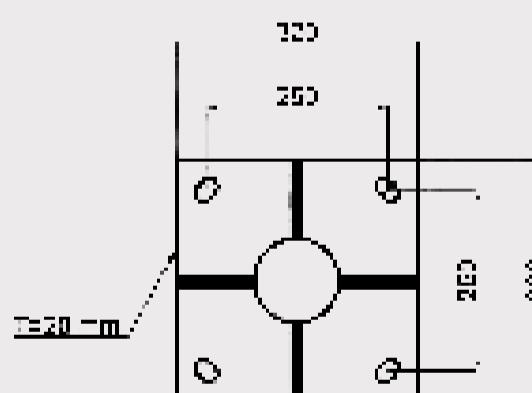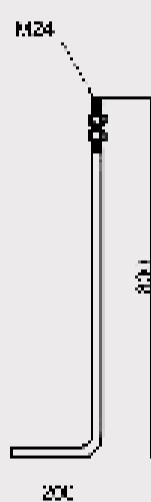


GND

Drawing: Sa	Date: 2022
OK: Saei	Product name:
	Code: A/106

اعمده دکوری

Decorative Lighting Poles



10M

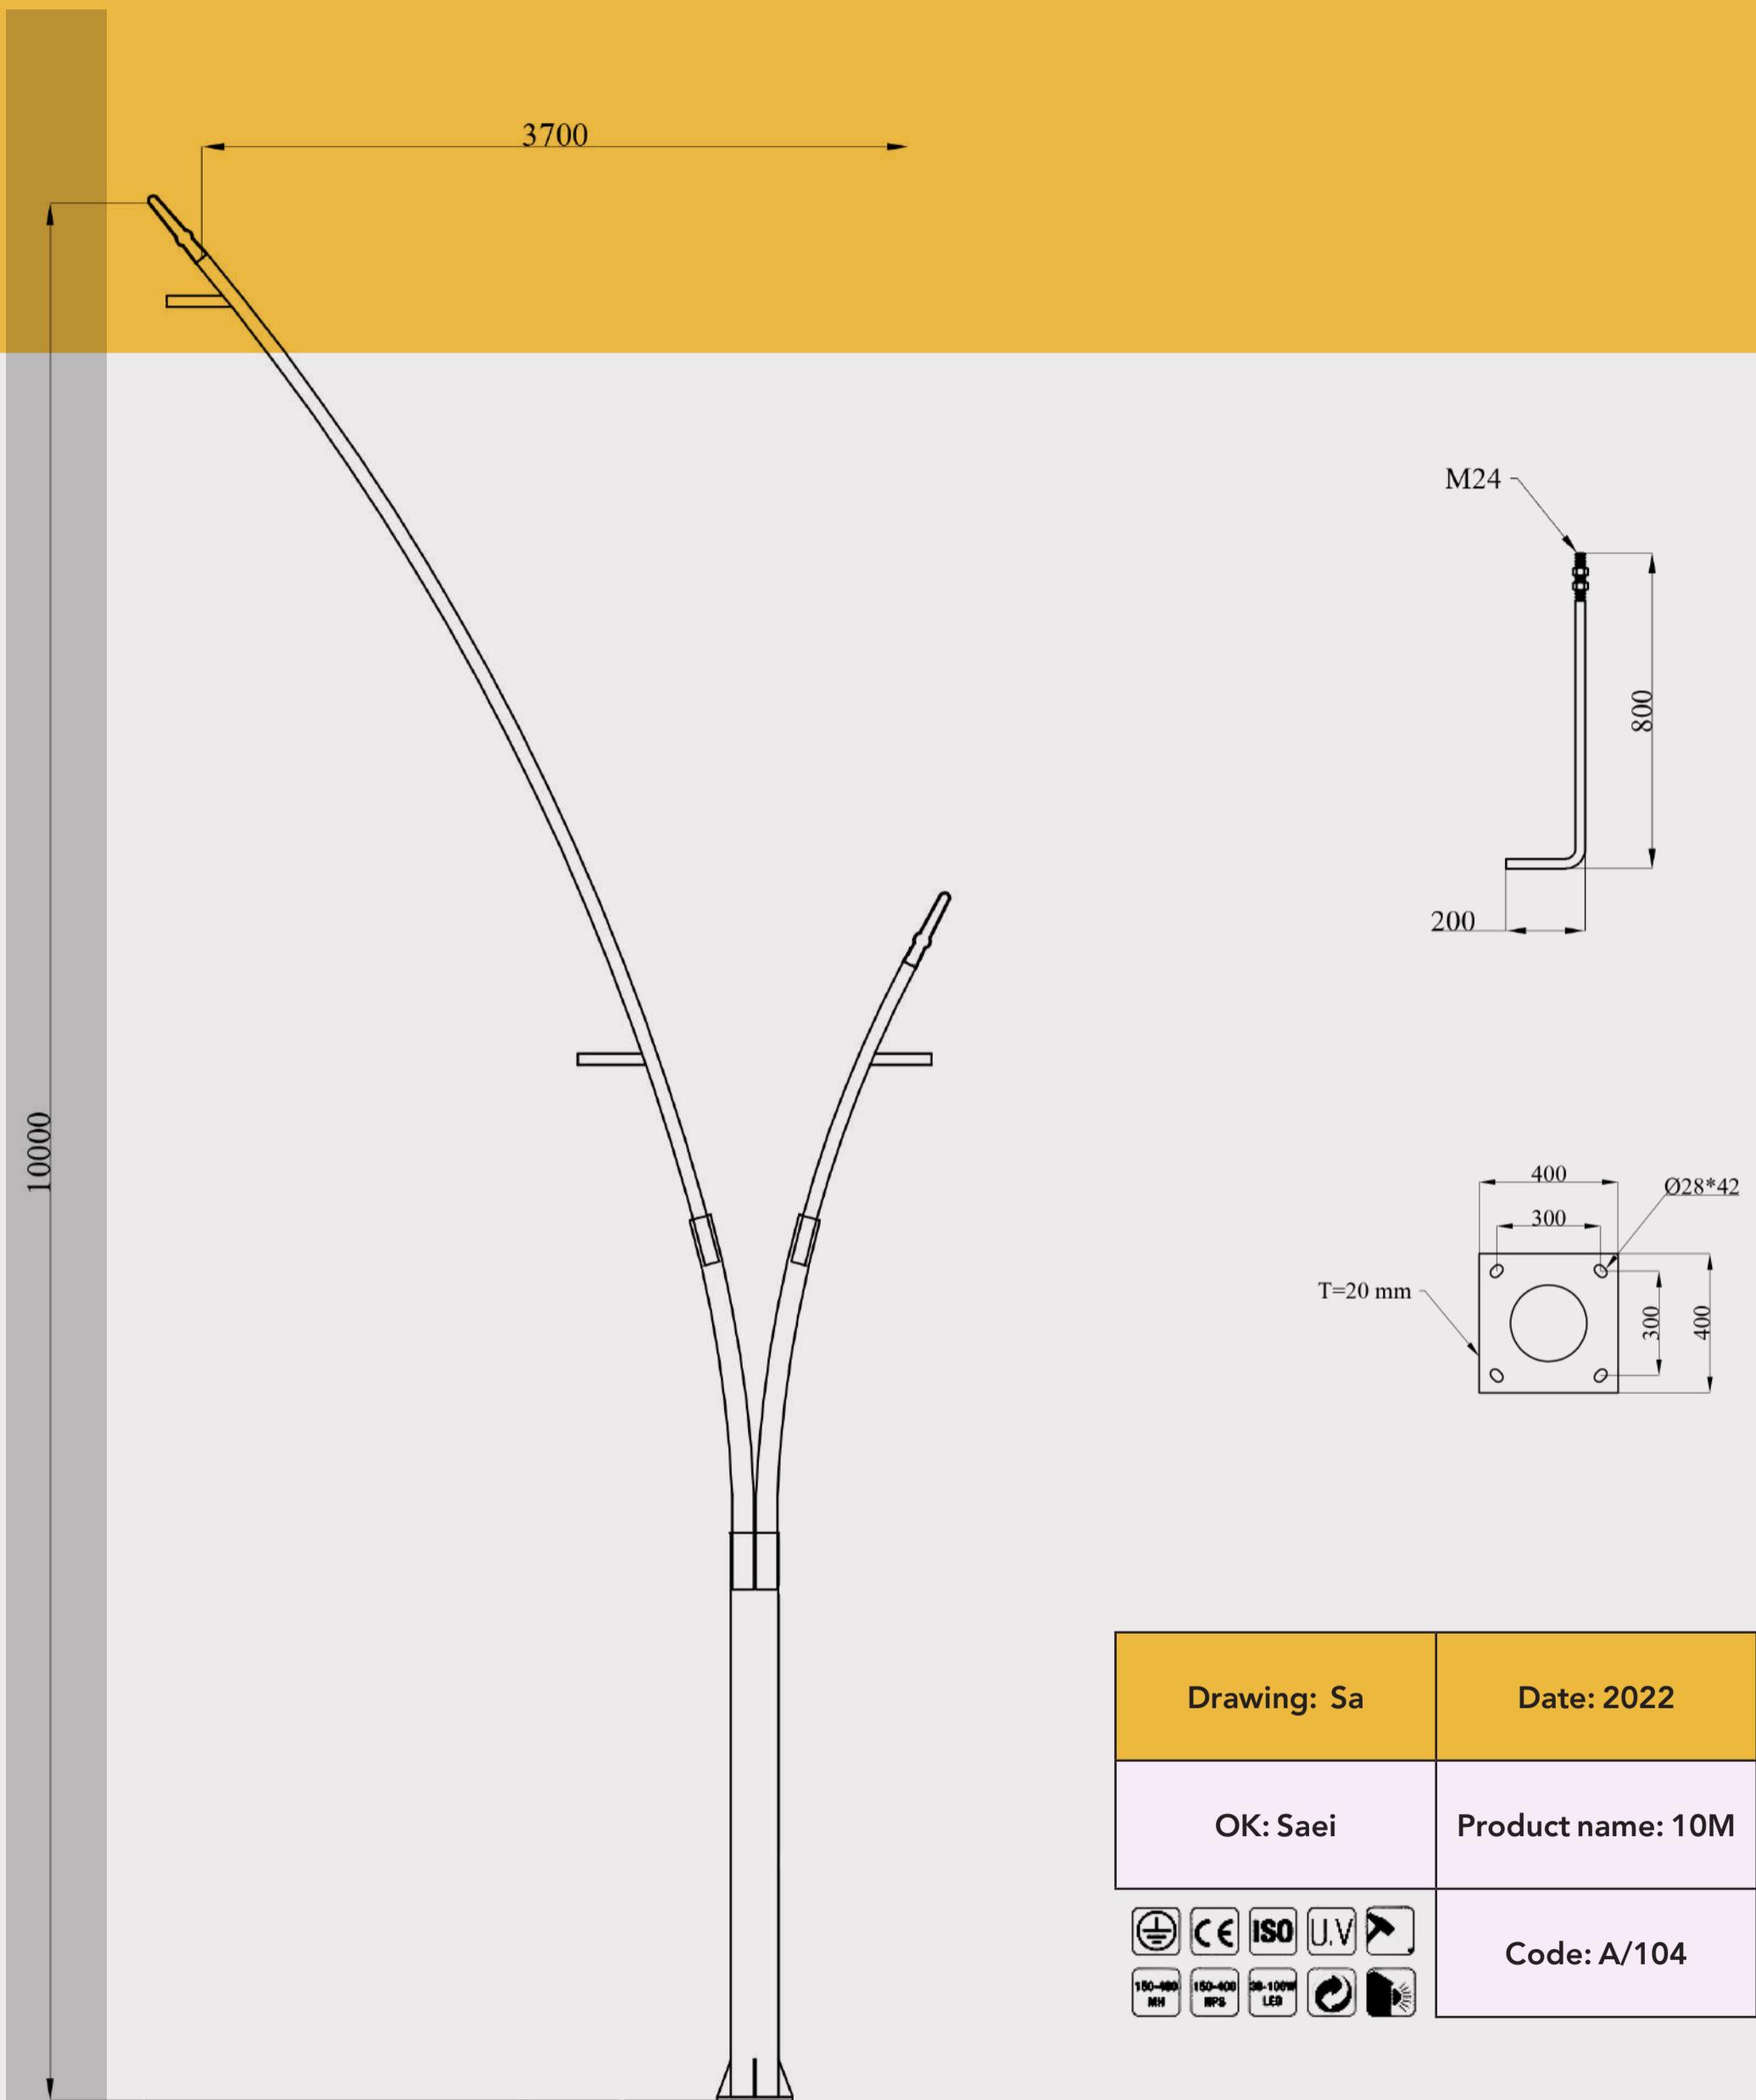


# اعمده دکوری

# Decorative Lighting Poles

9M

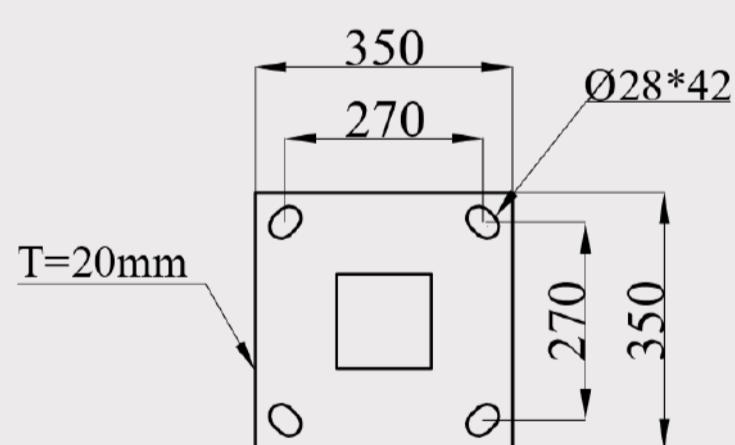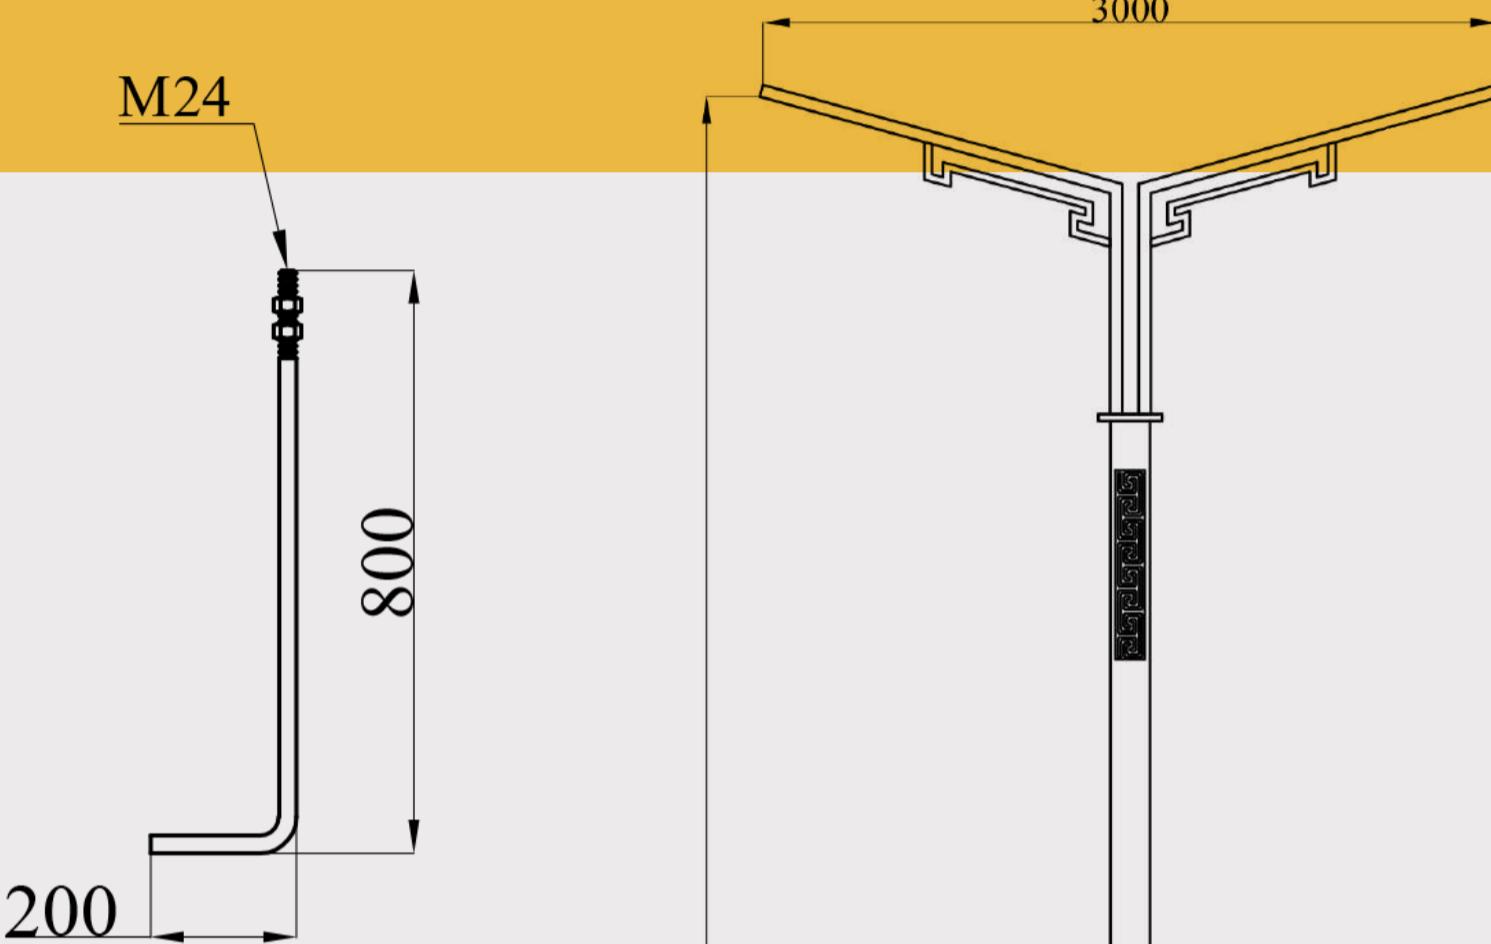


Drawing: Sa	Date: 2022
OK: Saei	Product name: 9M
	Code: A/57

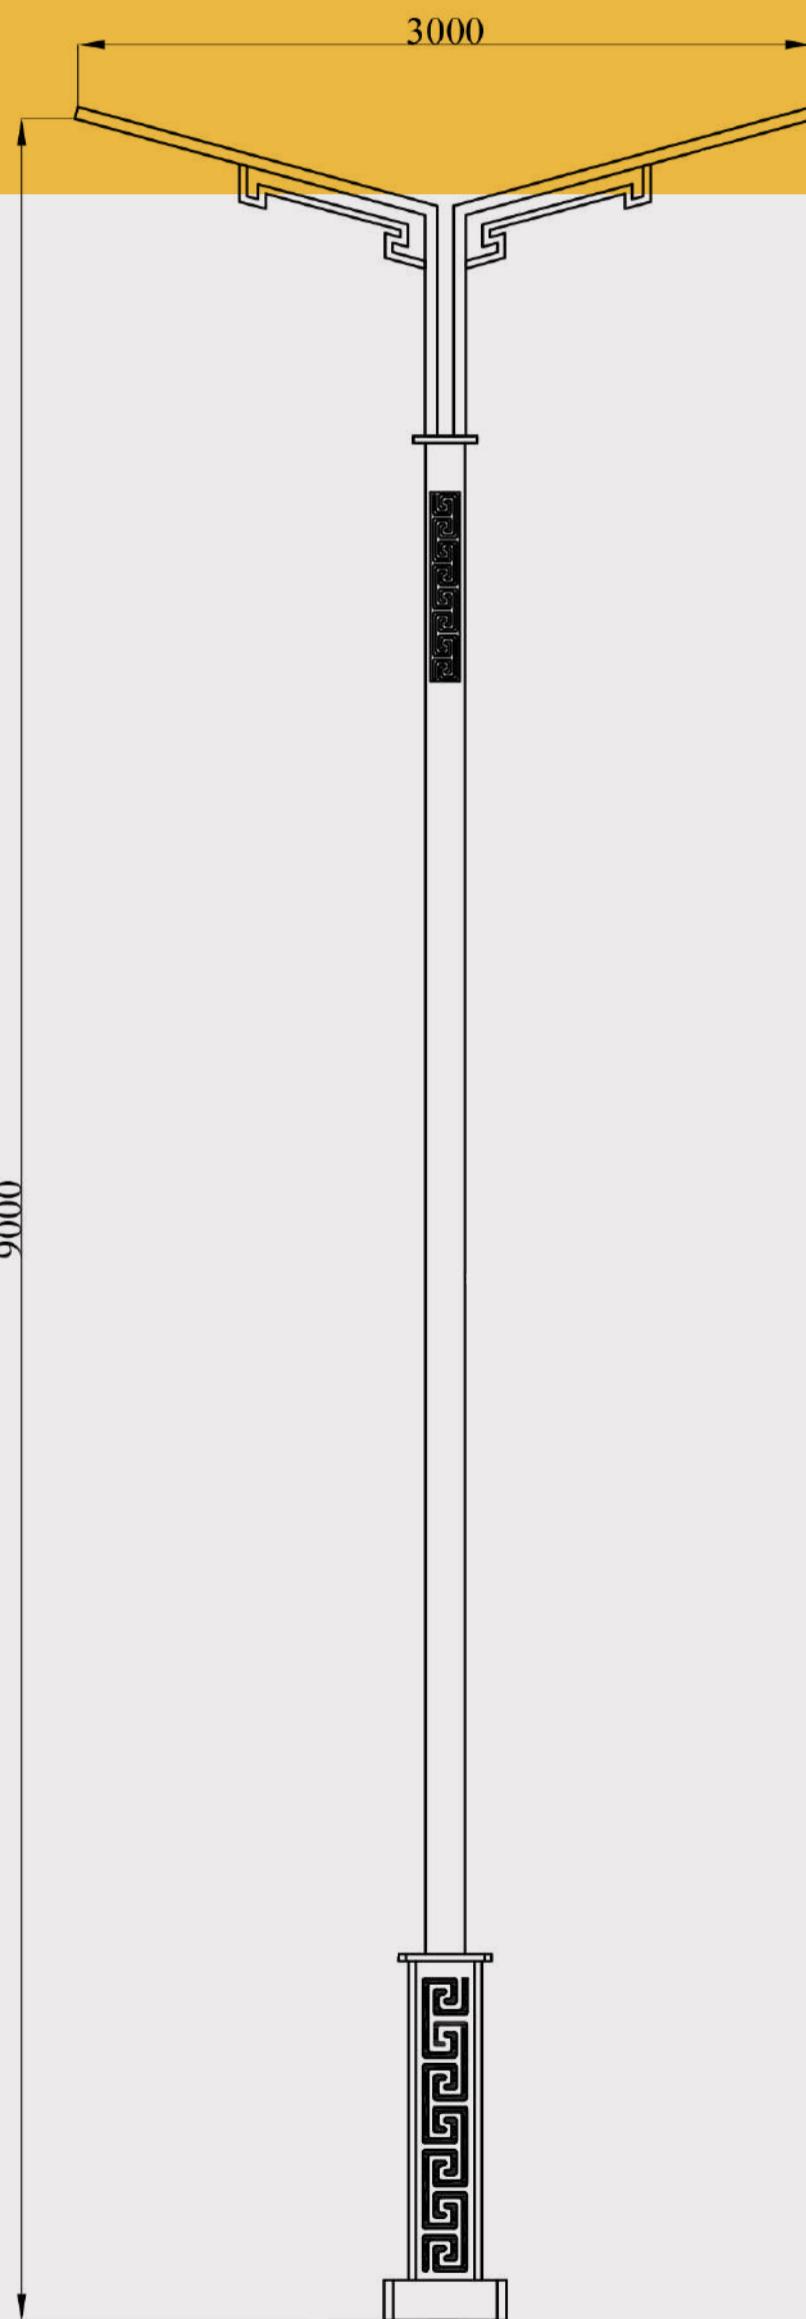

اعمده دکوری

Decorative Lighting Poles

10M

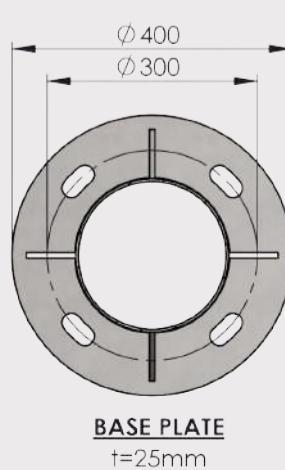


Drawing: Sa	Date: 2022
OK: Saei	Product name:
	Code: A/102

اعمده دکوری

# Decorative Lighting Poles

9M, 6M

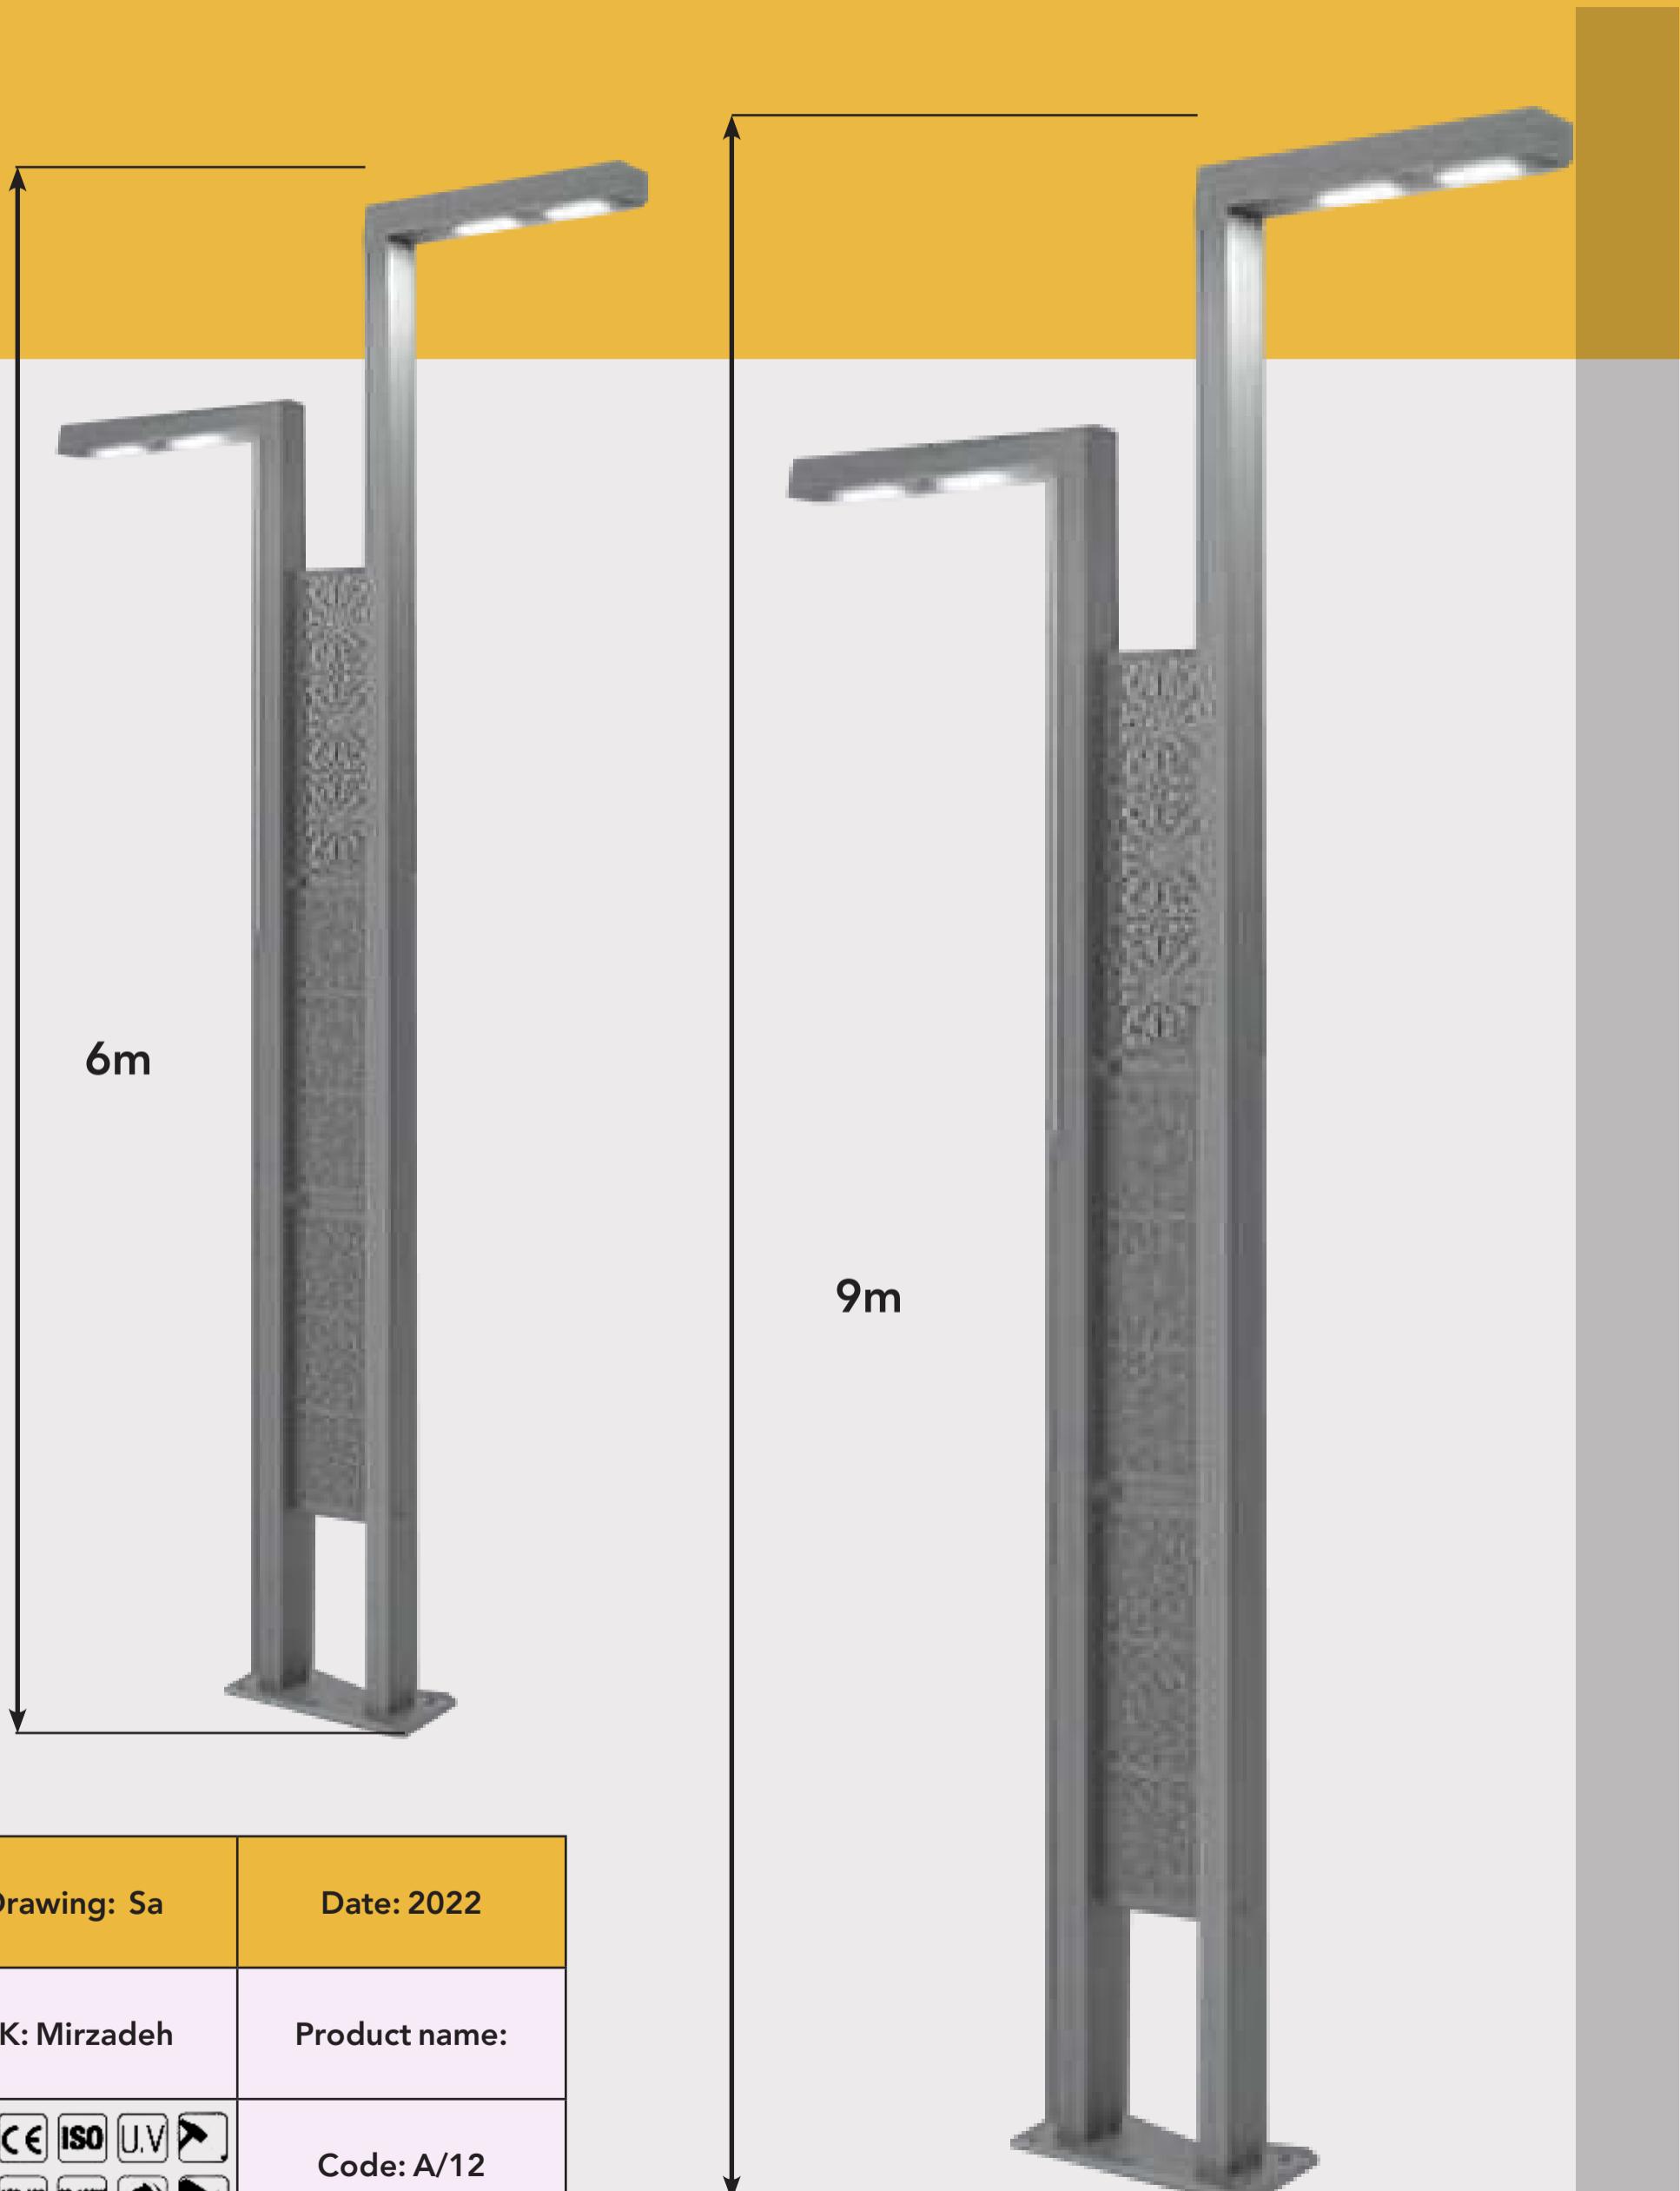


Drawing: Sa	Date: 2022
OK: Mirzadeh	Product name:
	Code: A/12

اعمده دکوری

Decorative Lighting Poles

12M

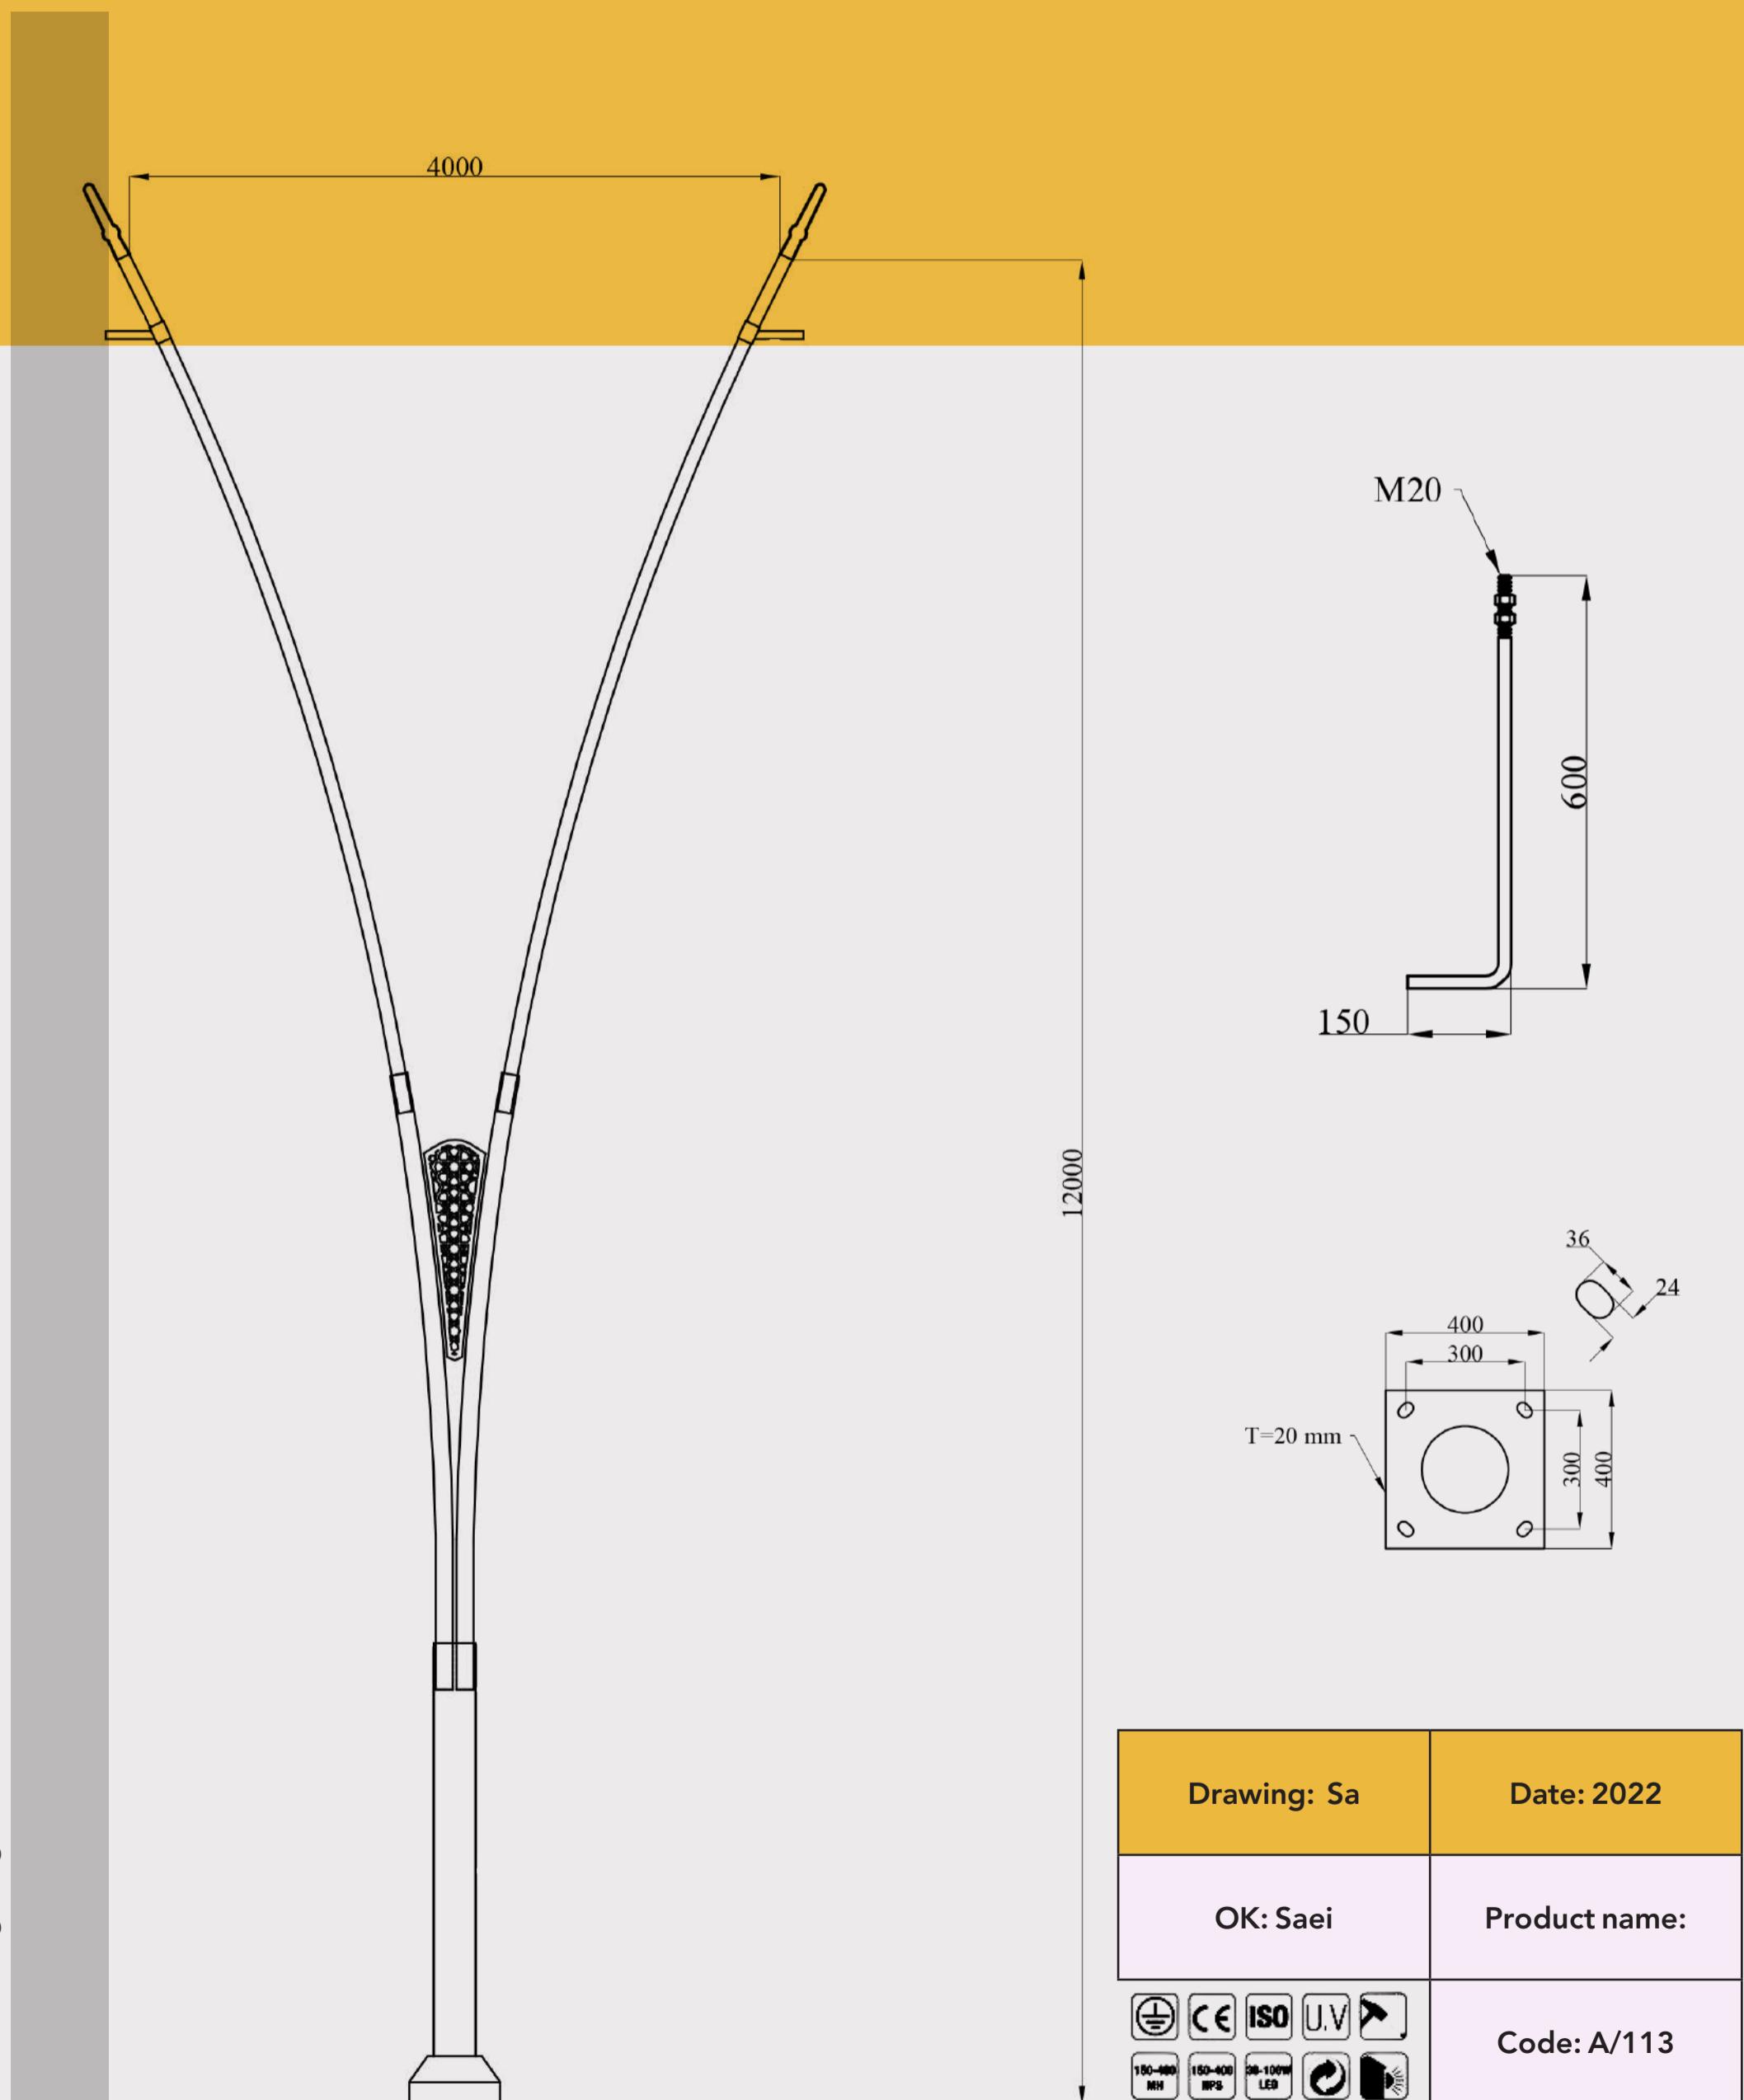

A photograph of a street lamp against a vibrant sunset sky. The sky is filled with orange, red, and blue clouds. The street lamp's arm curves from the left, holding a single light fixture that is illuminated, casting a warm glow.

# أعمدة المضلع المغلون




Galvanized Polygon  
Lighting Poles.

اعمده المضلع

Galvanized Polygon Lighting

9M

Poles

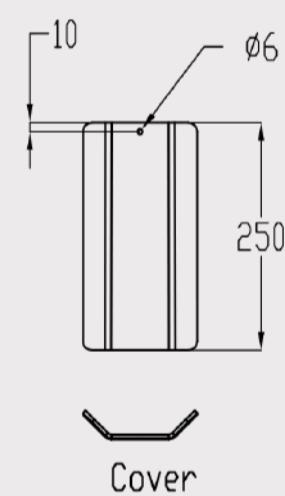
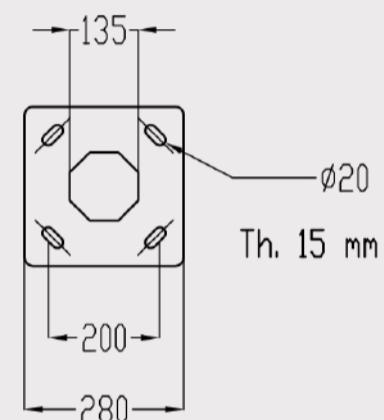
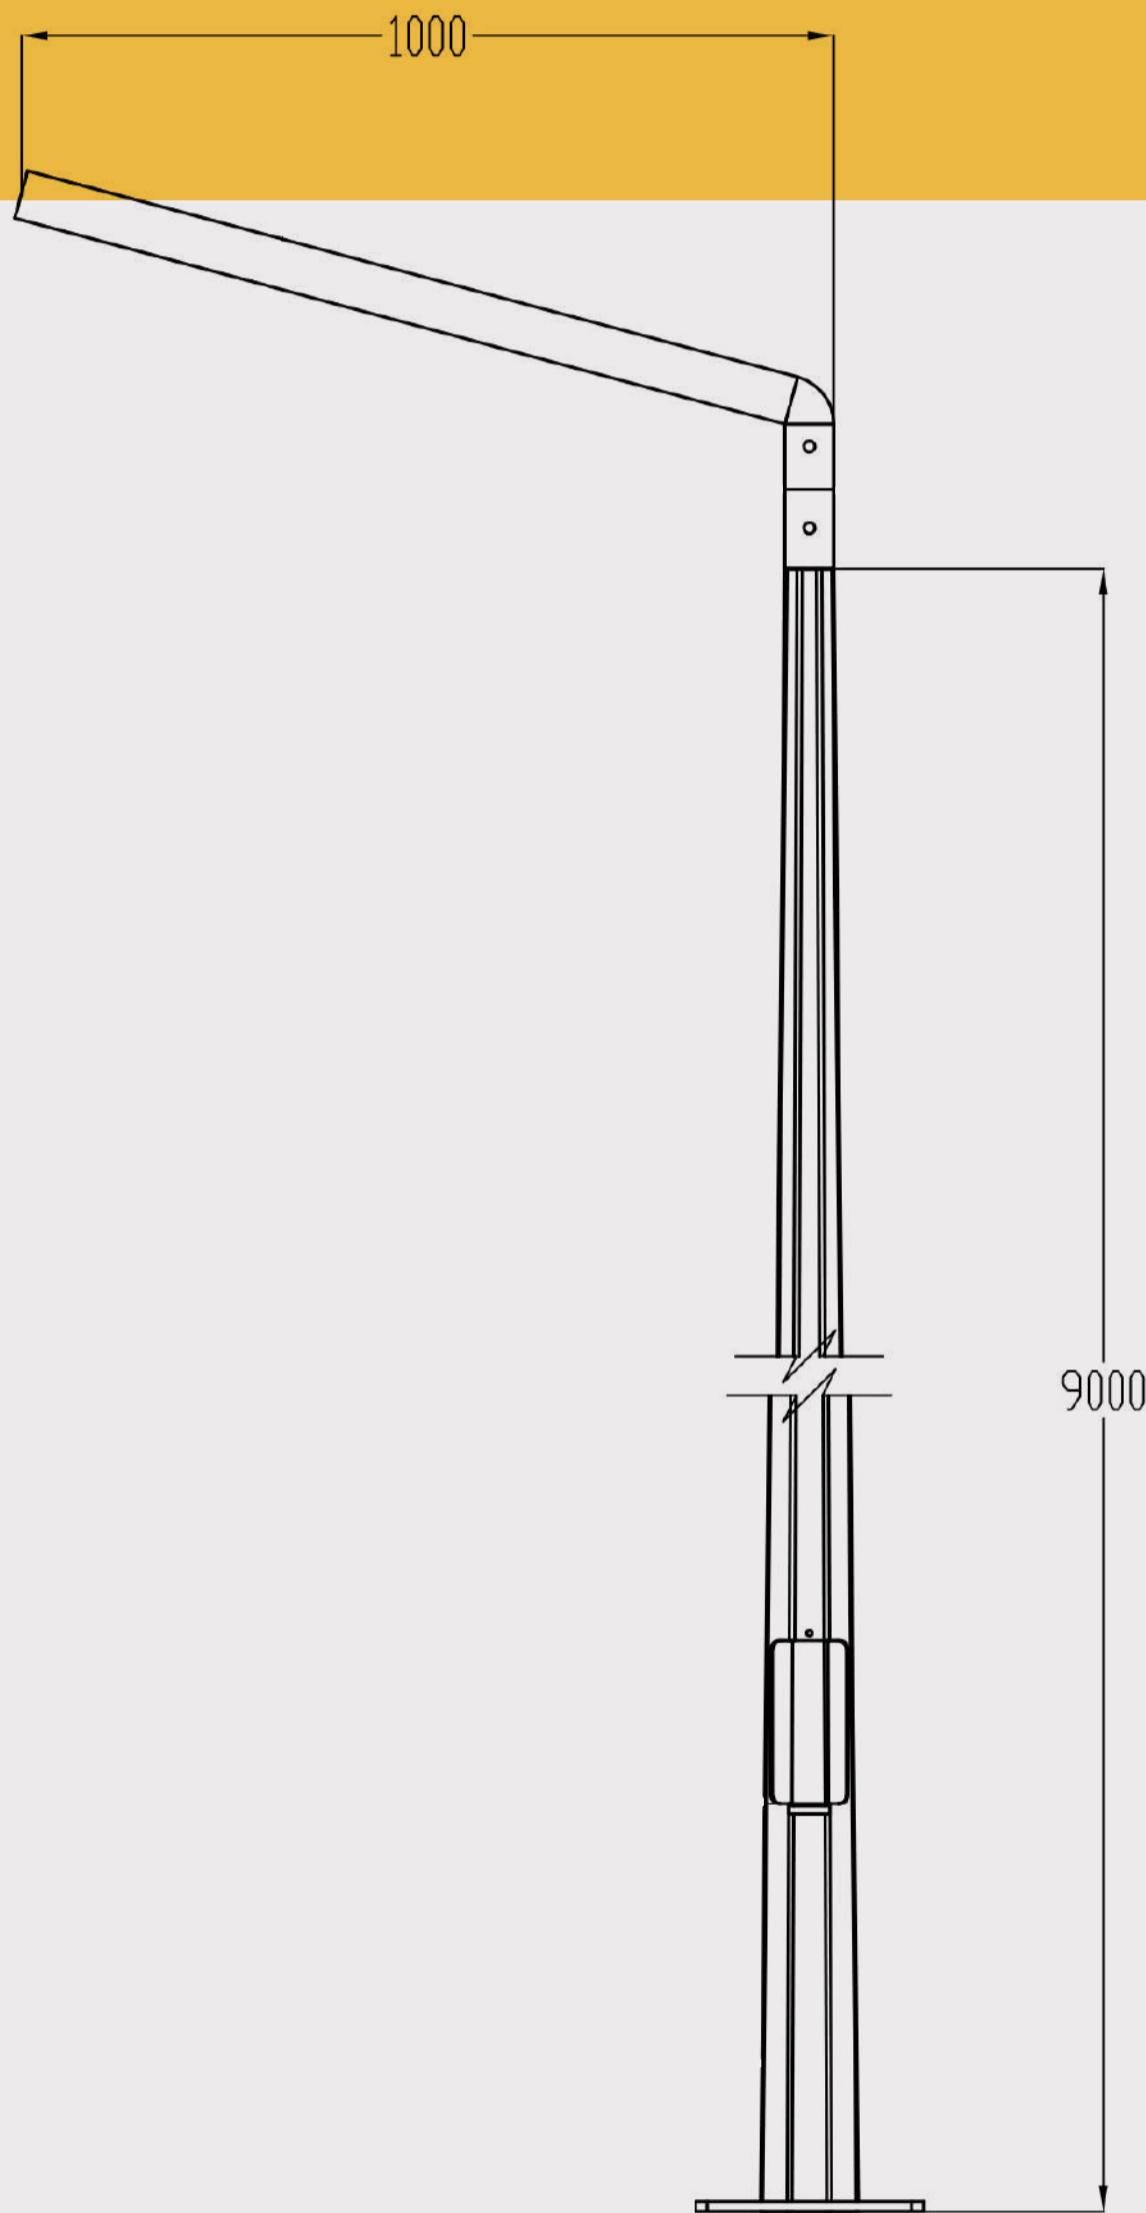


Drawing: Sa	Date: 2022
OK: Saei	Product name:
	Code: _____

اعمده المضلع

9M

# Galvanized Polygon Lighting Poles

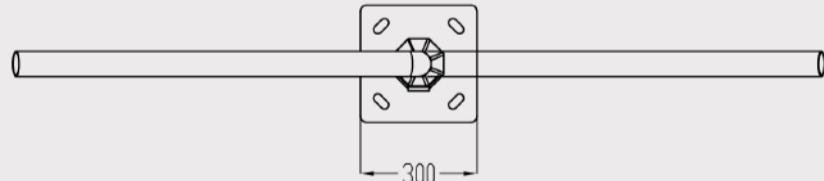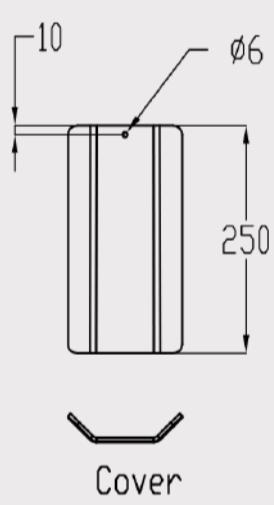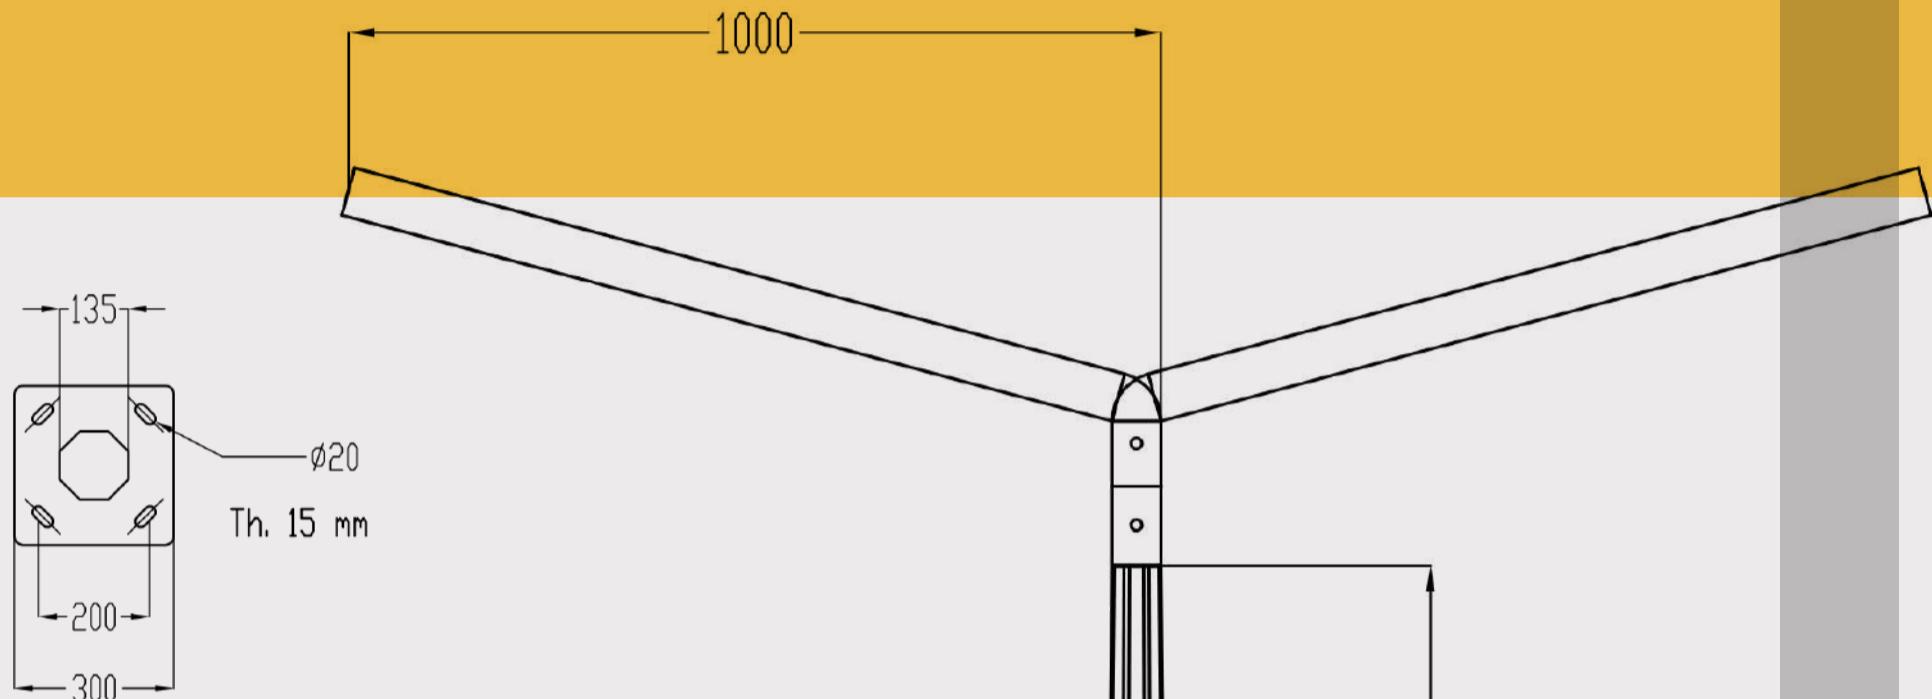



Drawing: Sa	Date: 2022
OK: Saei	Product name:
	Code:

اعمده المضلع

Galvanized Polygon Lighting

12M

Poles

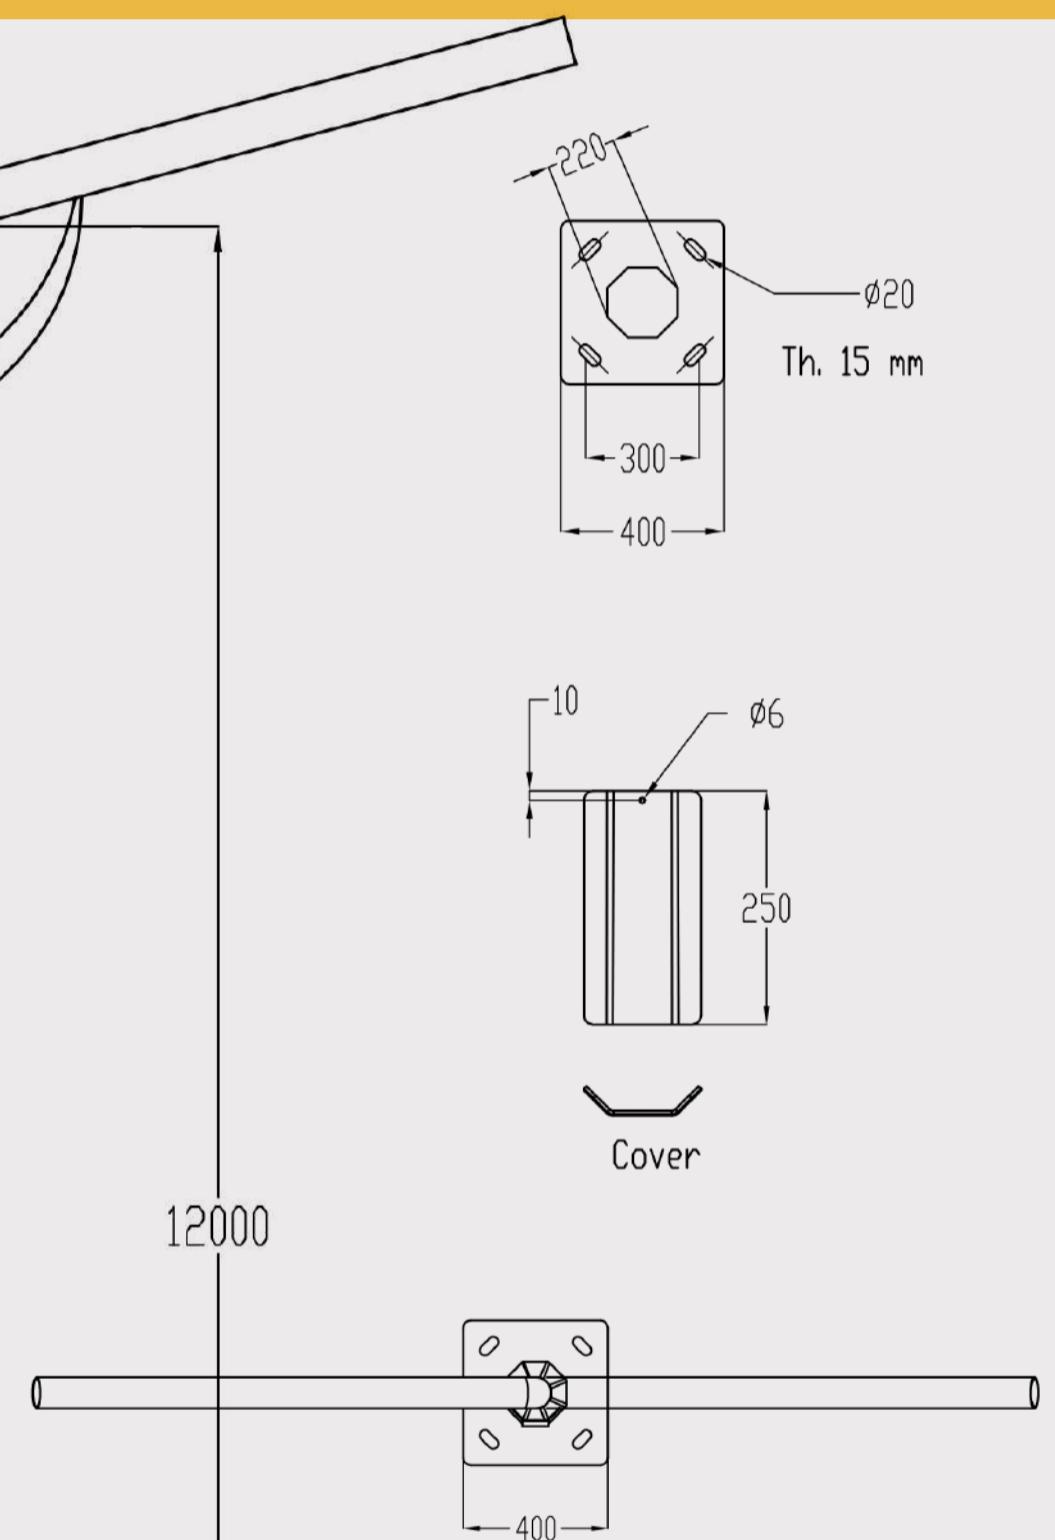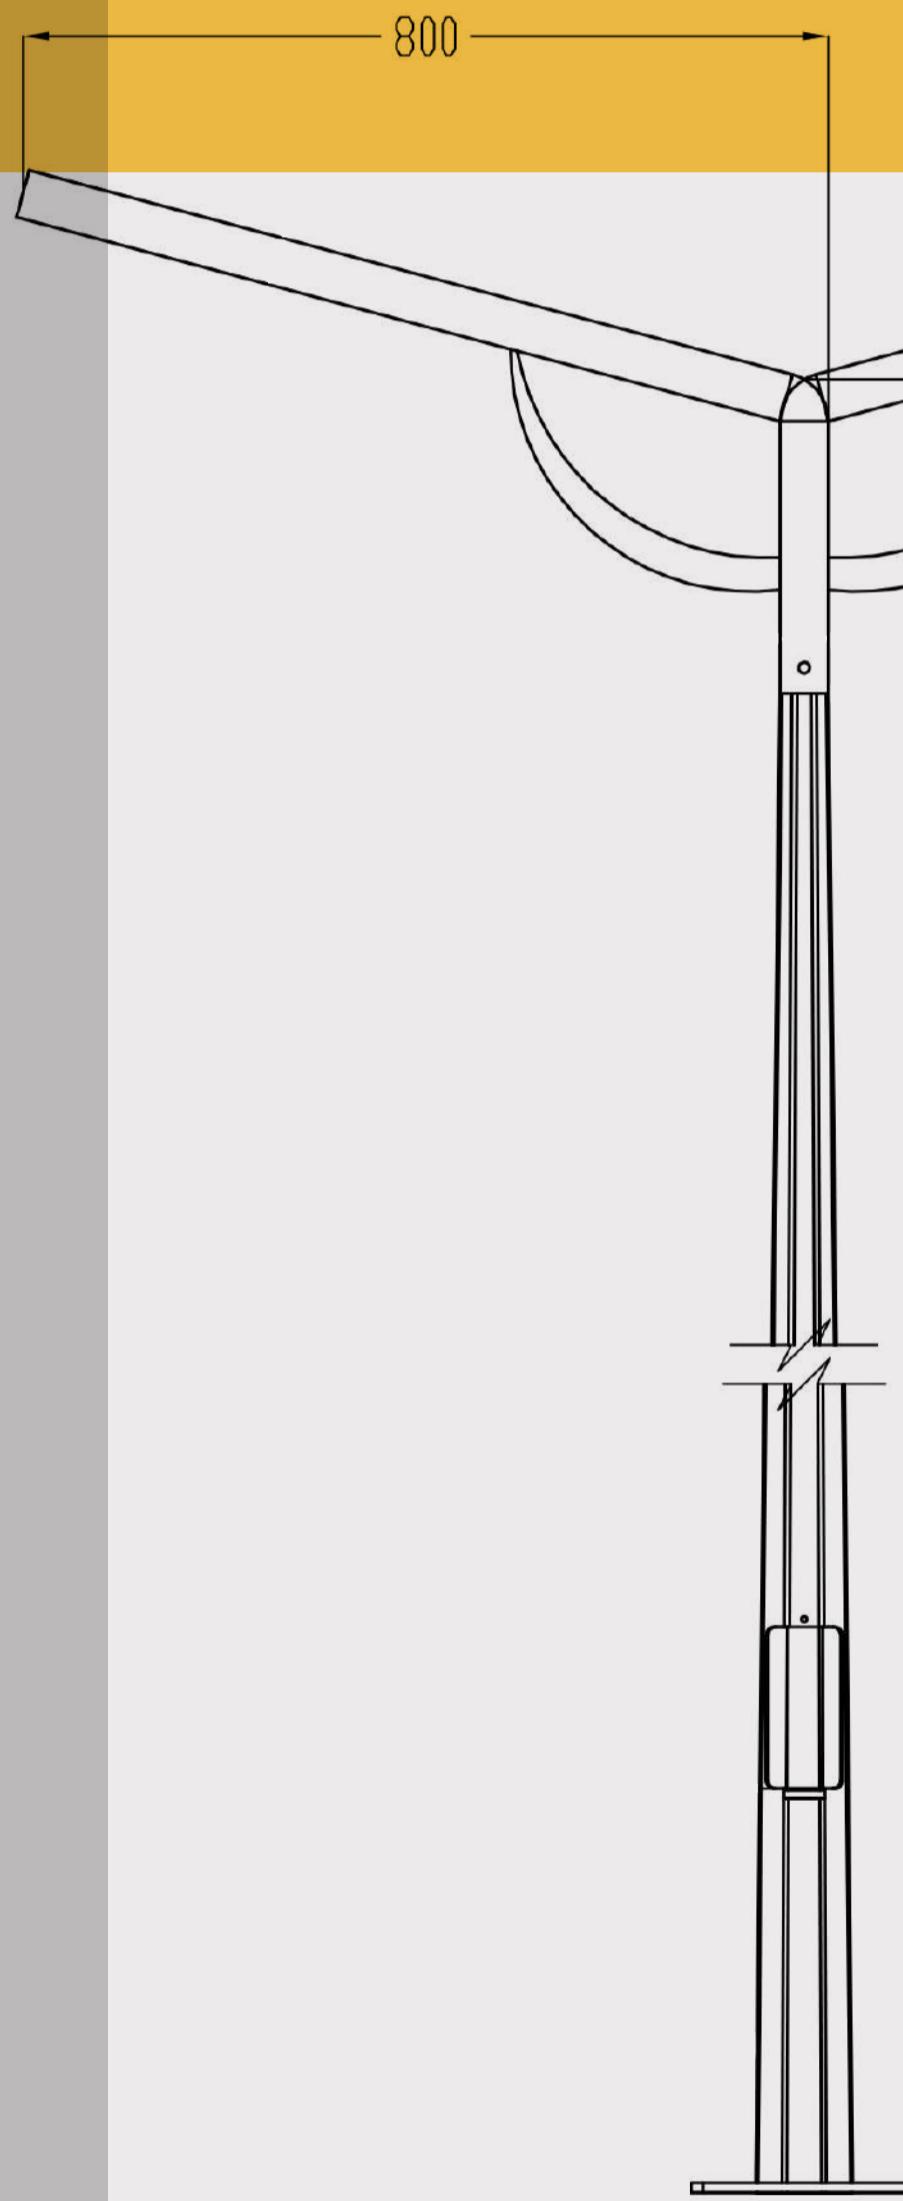


Drawing: Sa	Date: 2022
OK: Saei	Product name:
Code:	

Icons at the bottom left: 100-400W MH, 150-400W HPS, 30-100W LED, U.V., and a sun icon.

# 12M

# اعمده المضلع Galvanized Polygon Lighting Poles

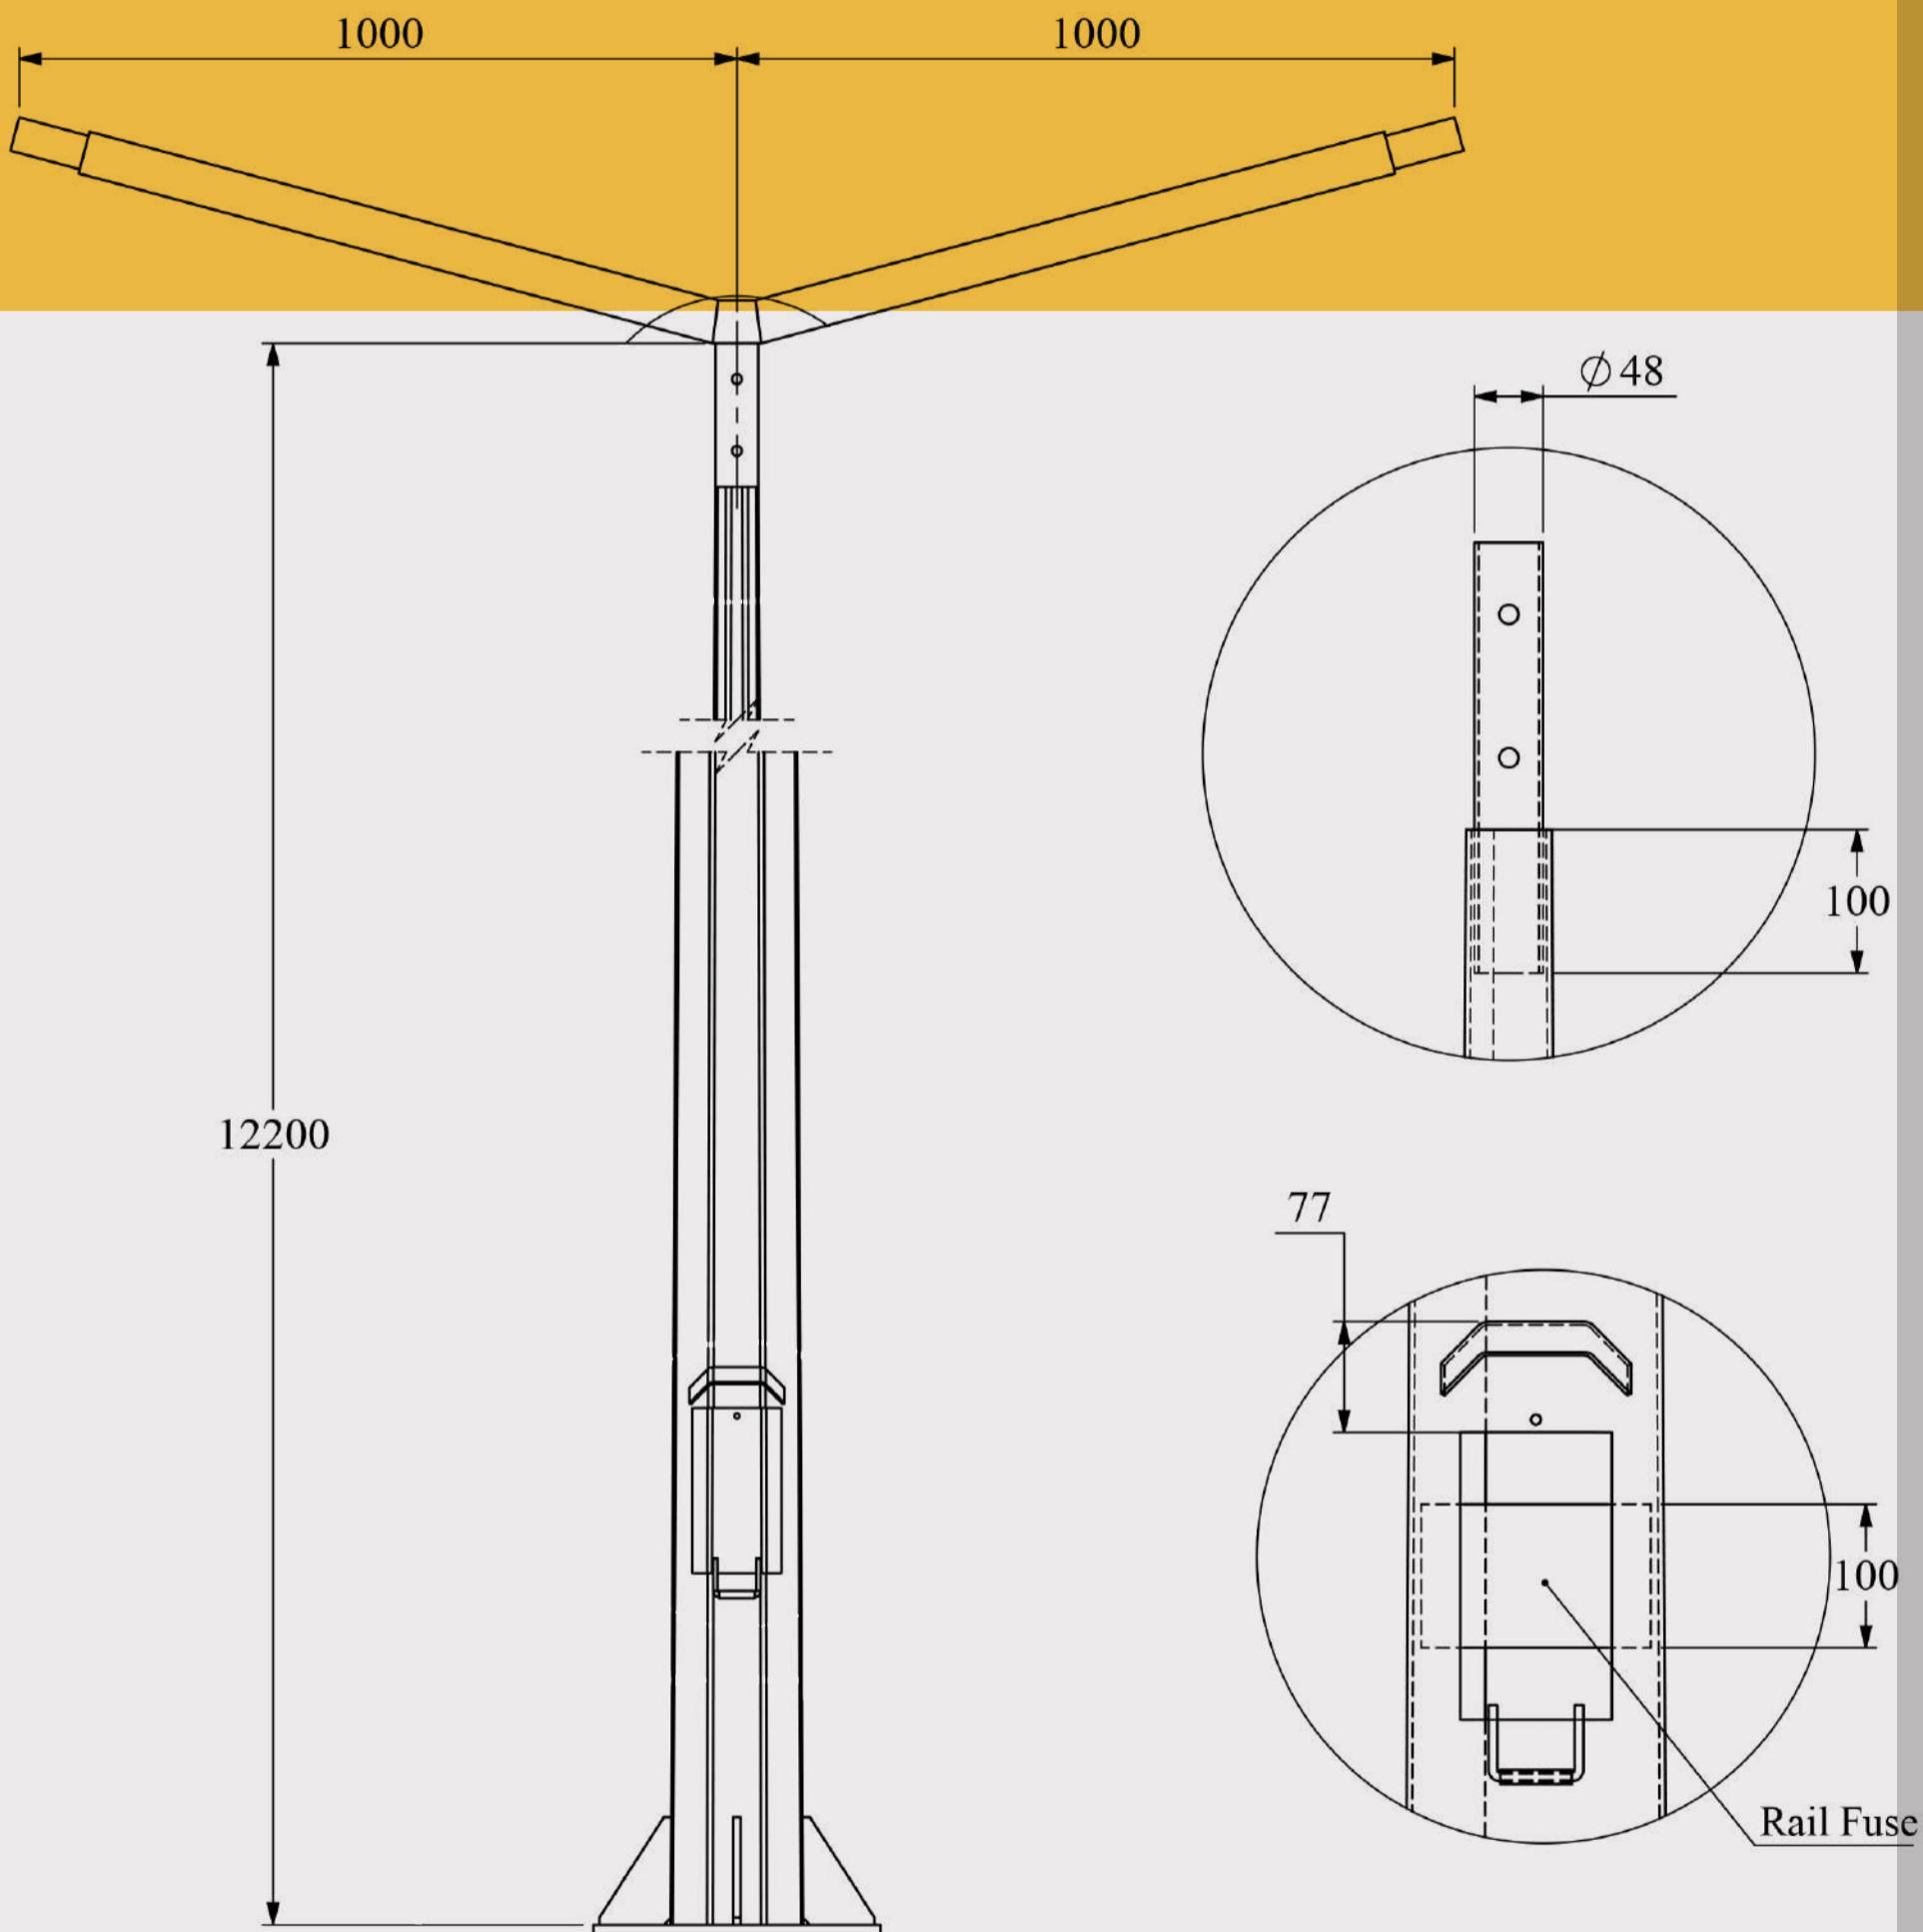




Drawing: Sa	Date: 2022
OK: Saei	Product name:
	Code:

اعمده المضلع



Galvanized Polygon Lighting

10M

Poles

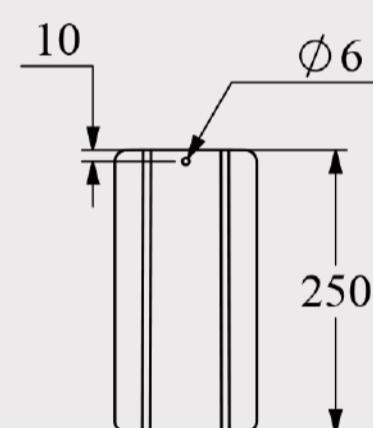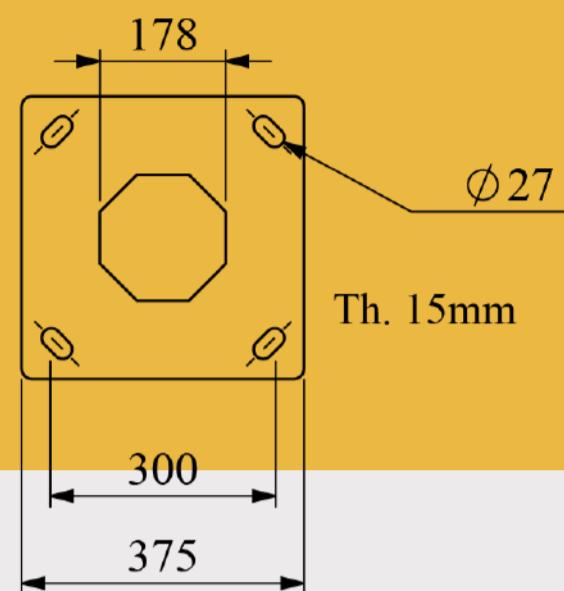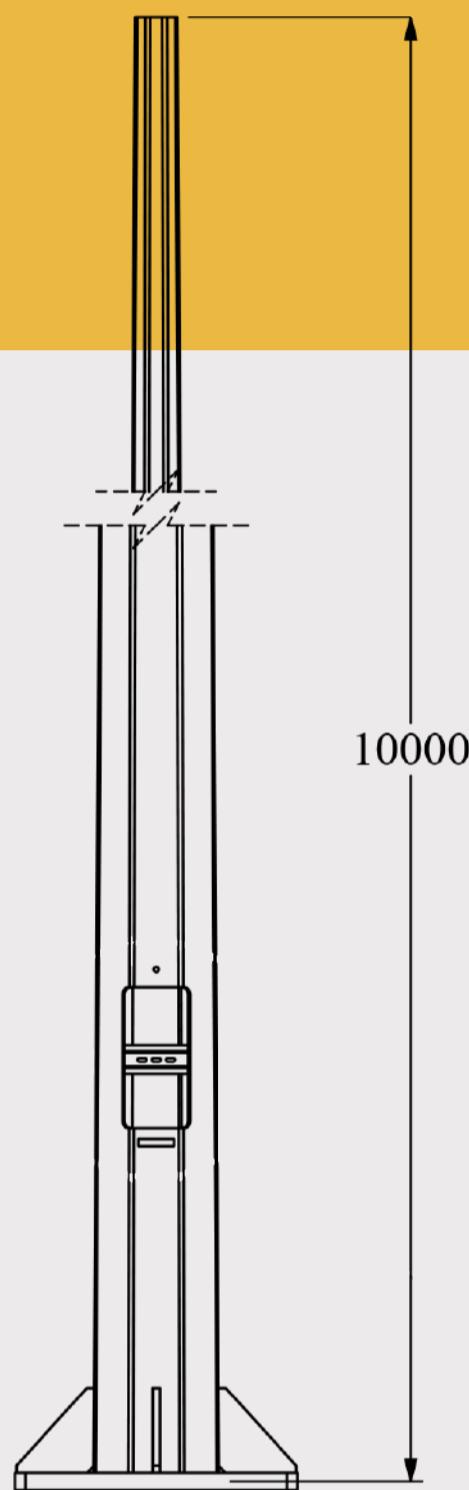

Cover

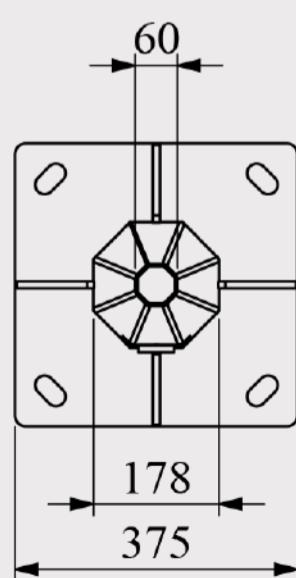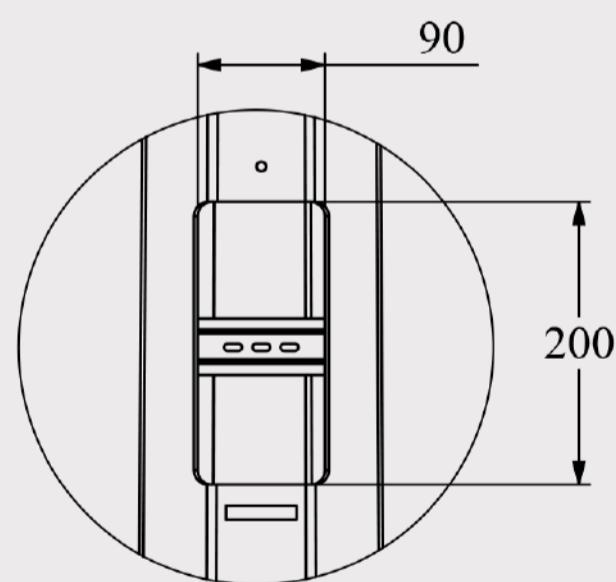

Drawing: Sa

Date: 2022

OK: Saei


Product name:

Code:



# 30M

اللؤلؤة  
lighting tower

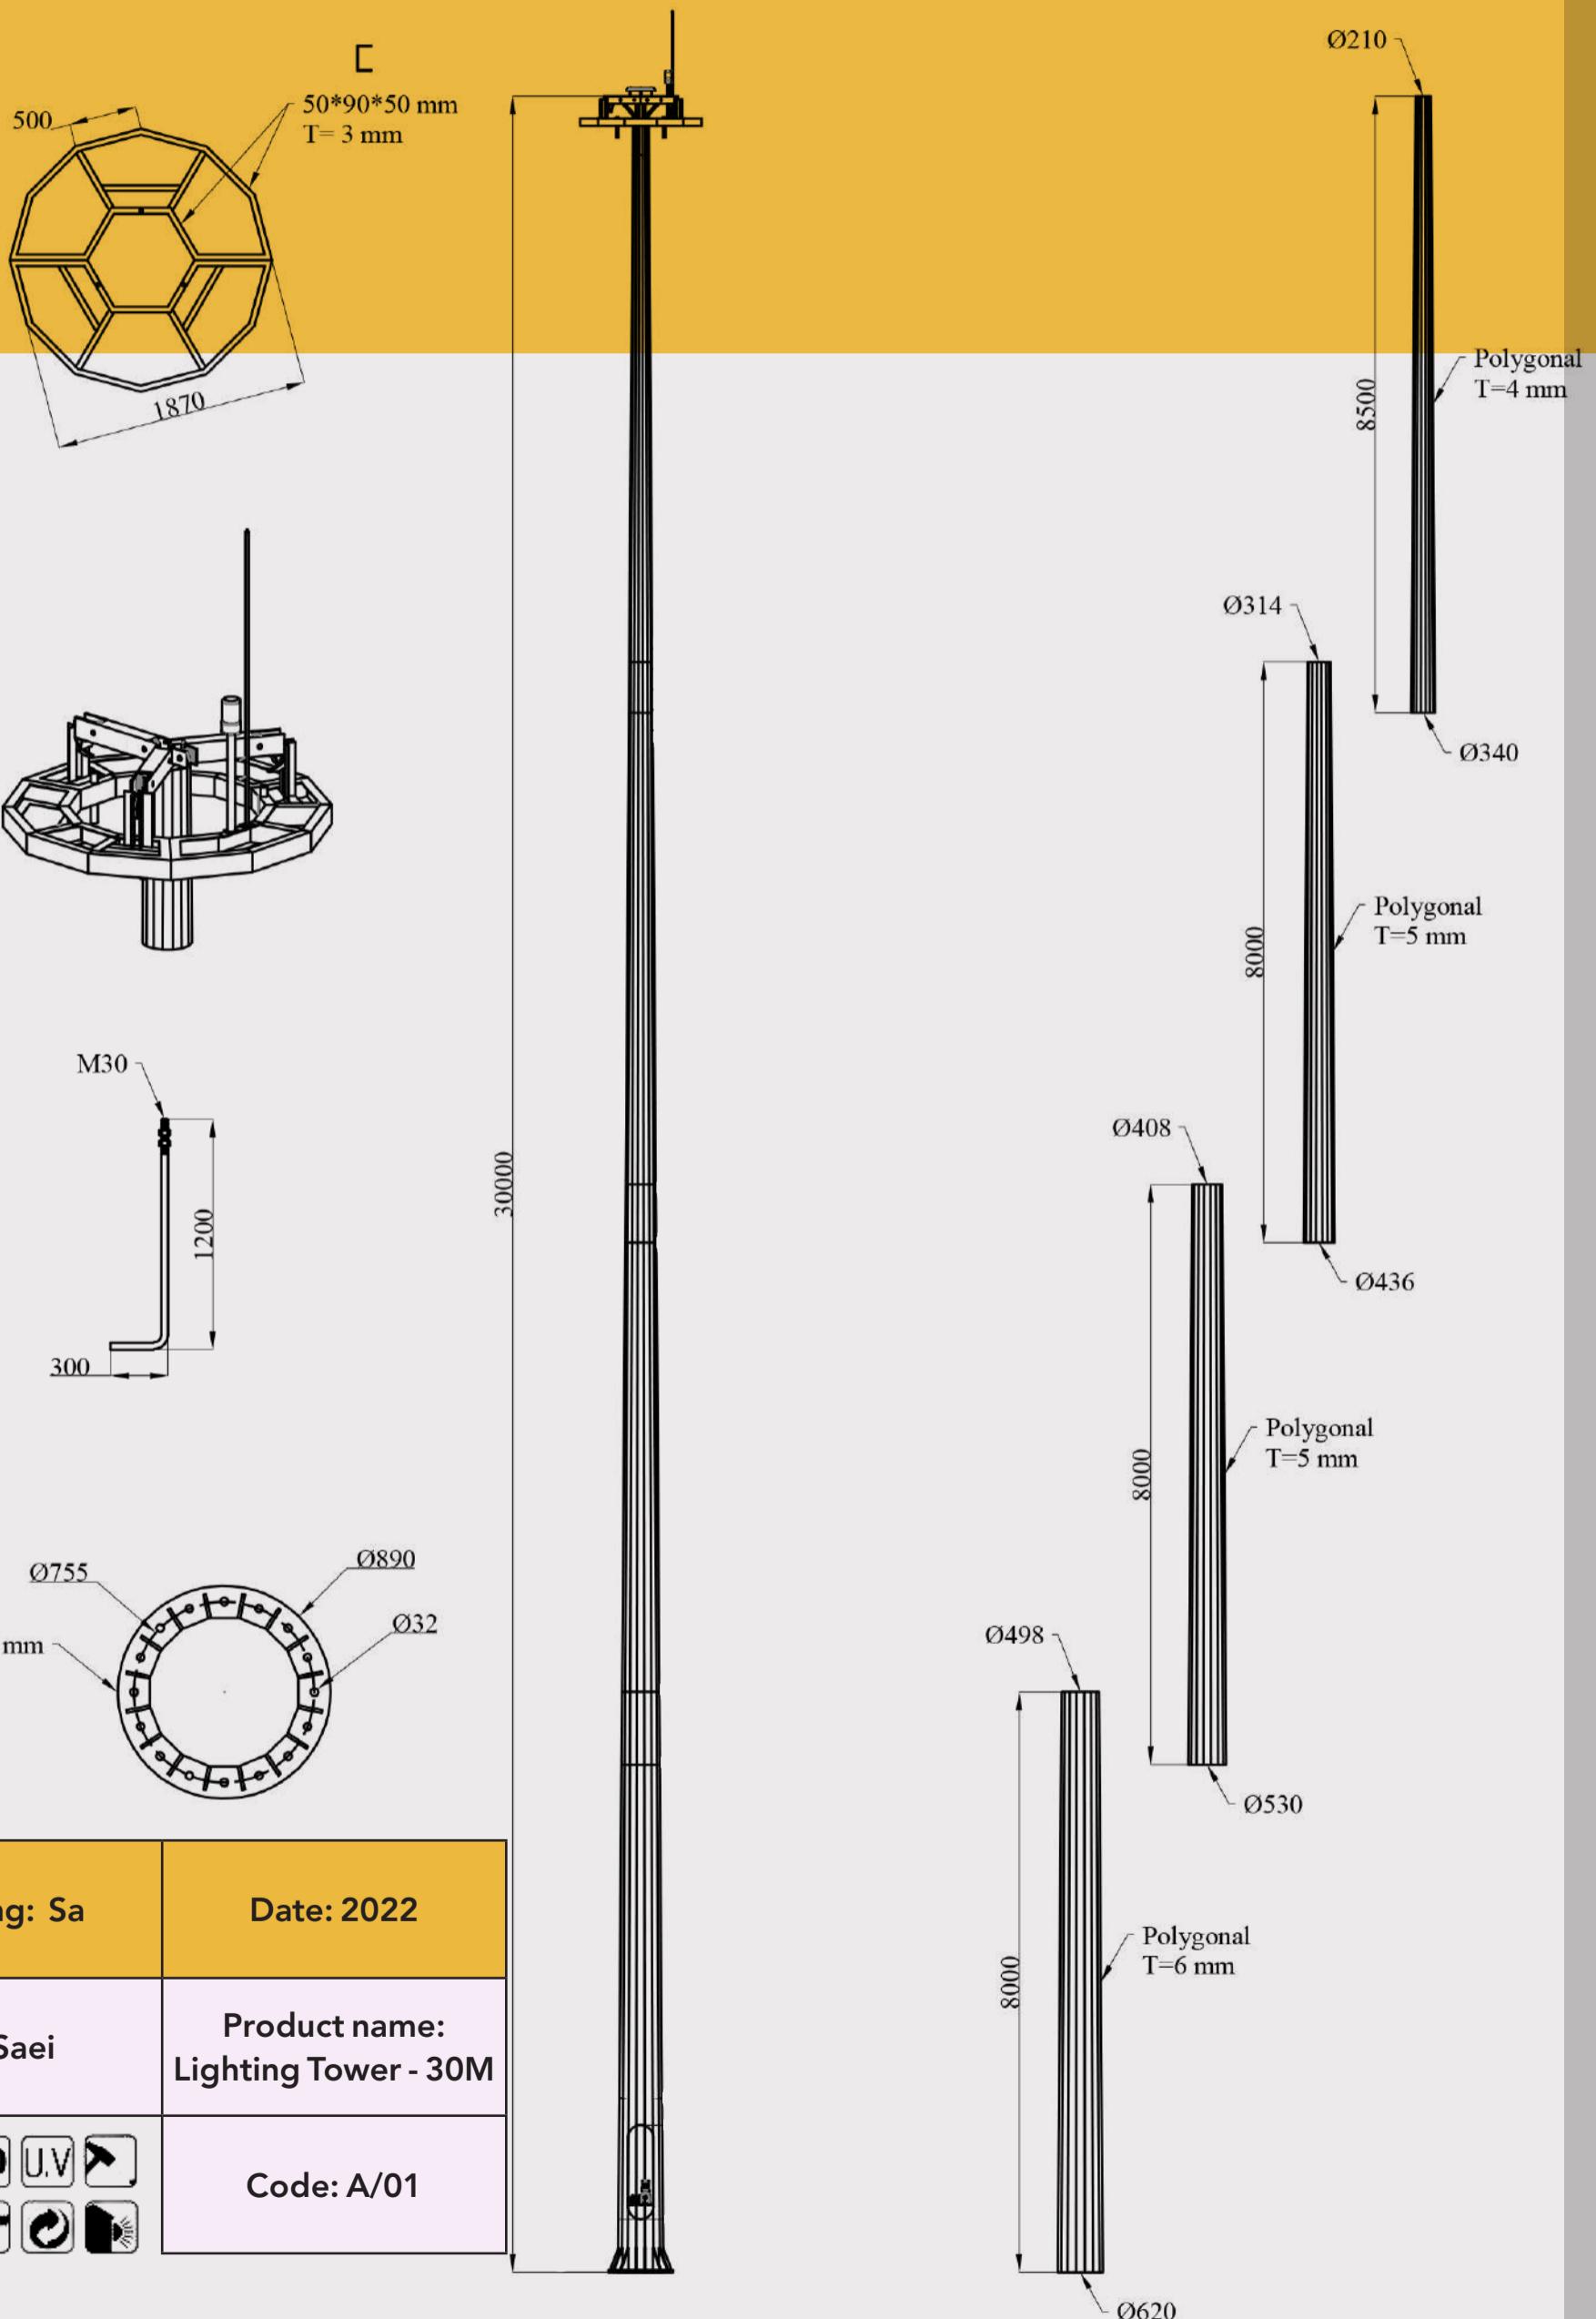

**الملاحظات:**

**NOTES:**

# اعمدة الحدائق




Lighting poles  
for public gardens  
and parks.

اعمده الحدائق

Garden and park Lighting

Poles

2.7M

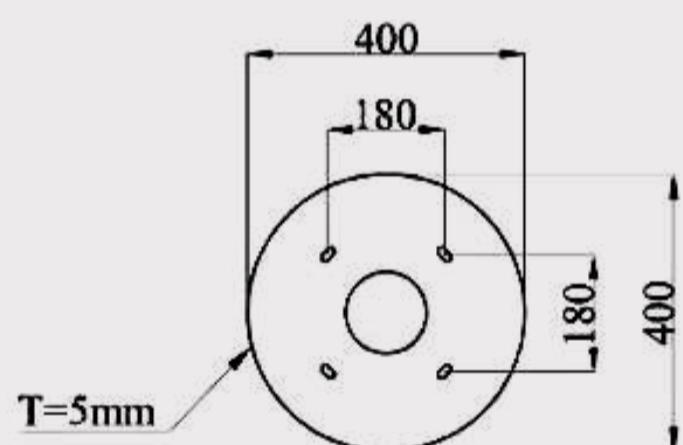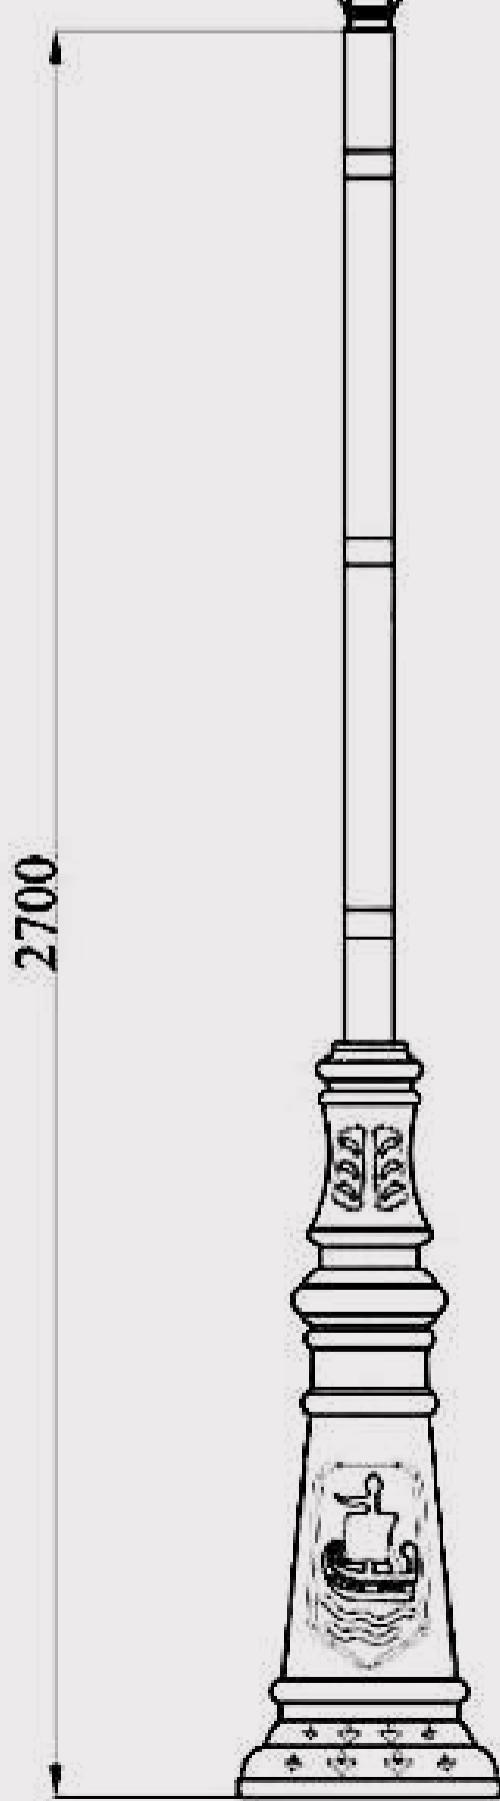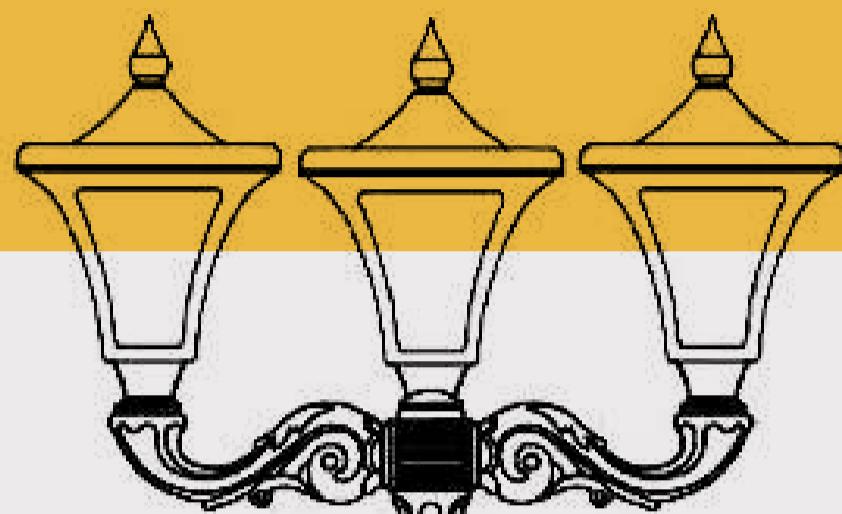


Drawing: Sa	Date: 2022
OK: Mirzadeh	Product name: Afra & Dorsa
	Code: B/1

# اعمده الحدائق

## Garden and park Lighting Poles

3M



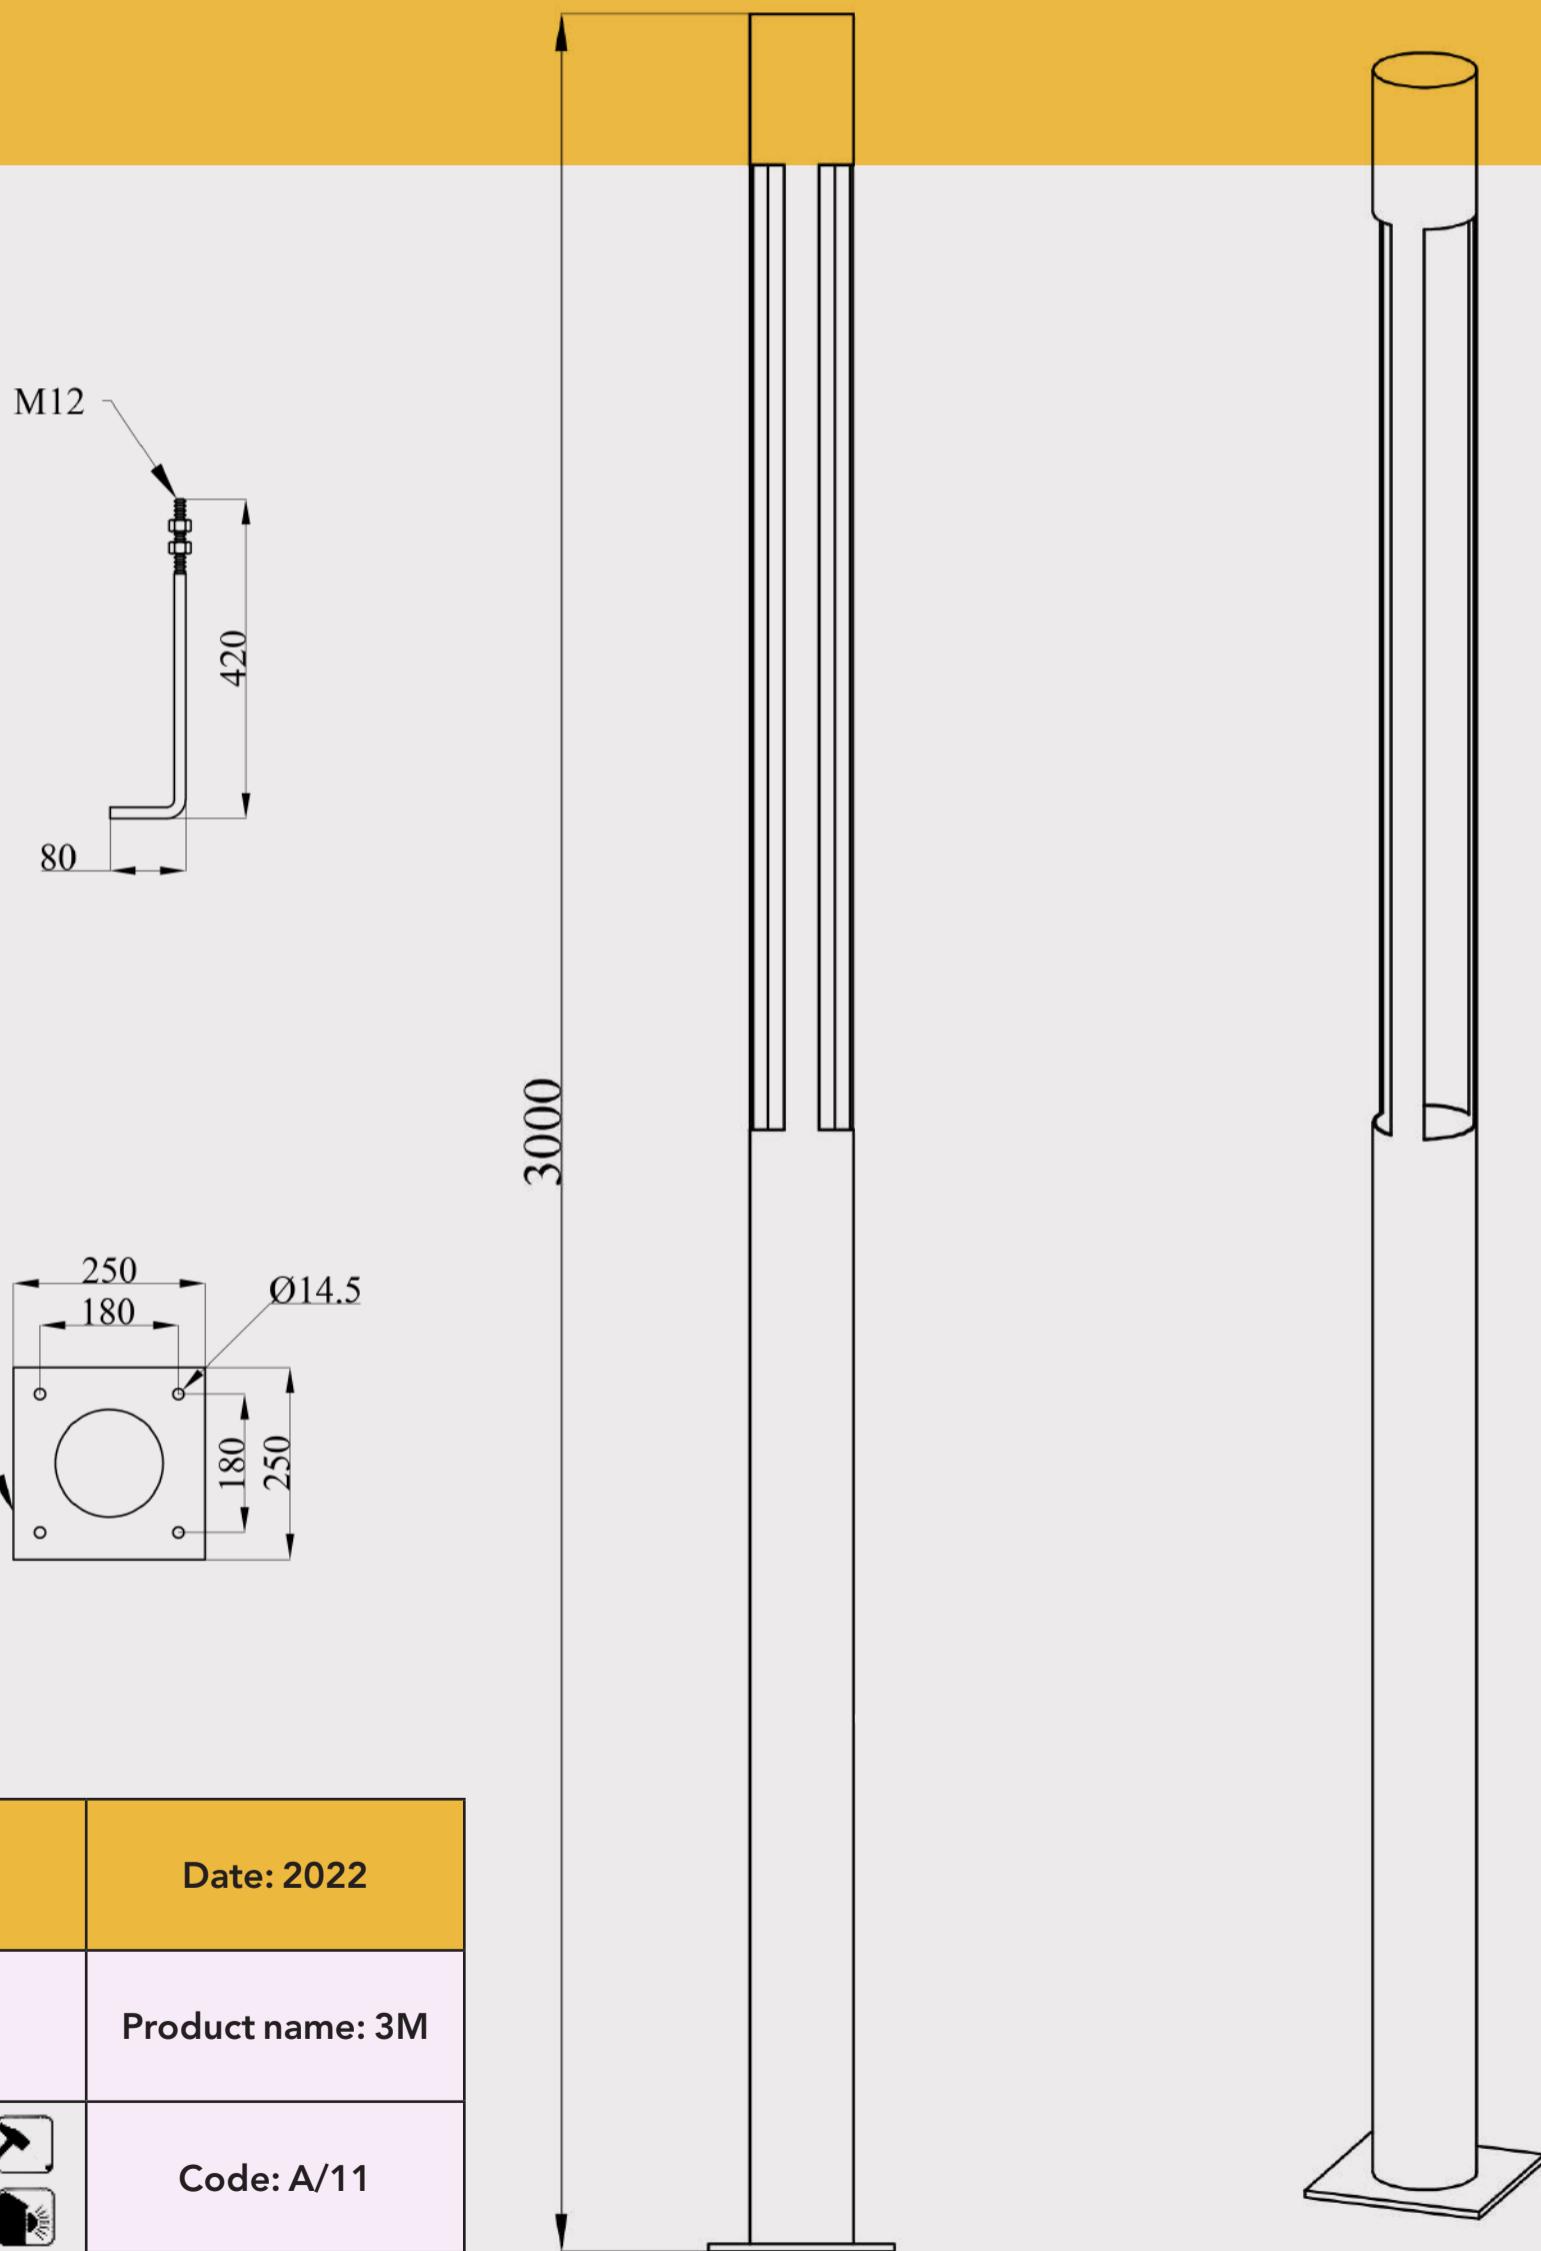


اعمده الحدائق

Garden and park Lighting

Poles

7M

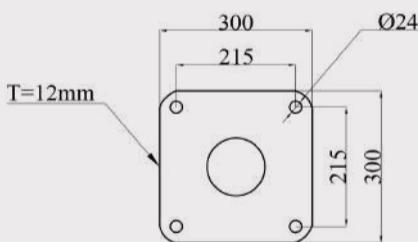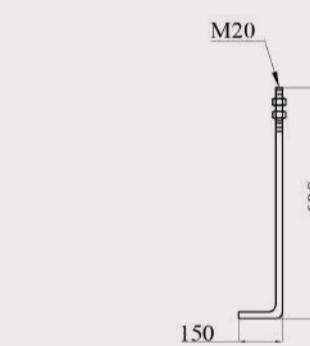
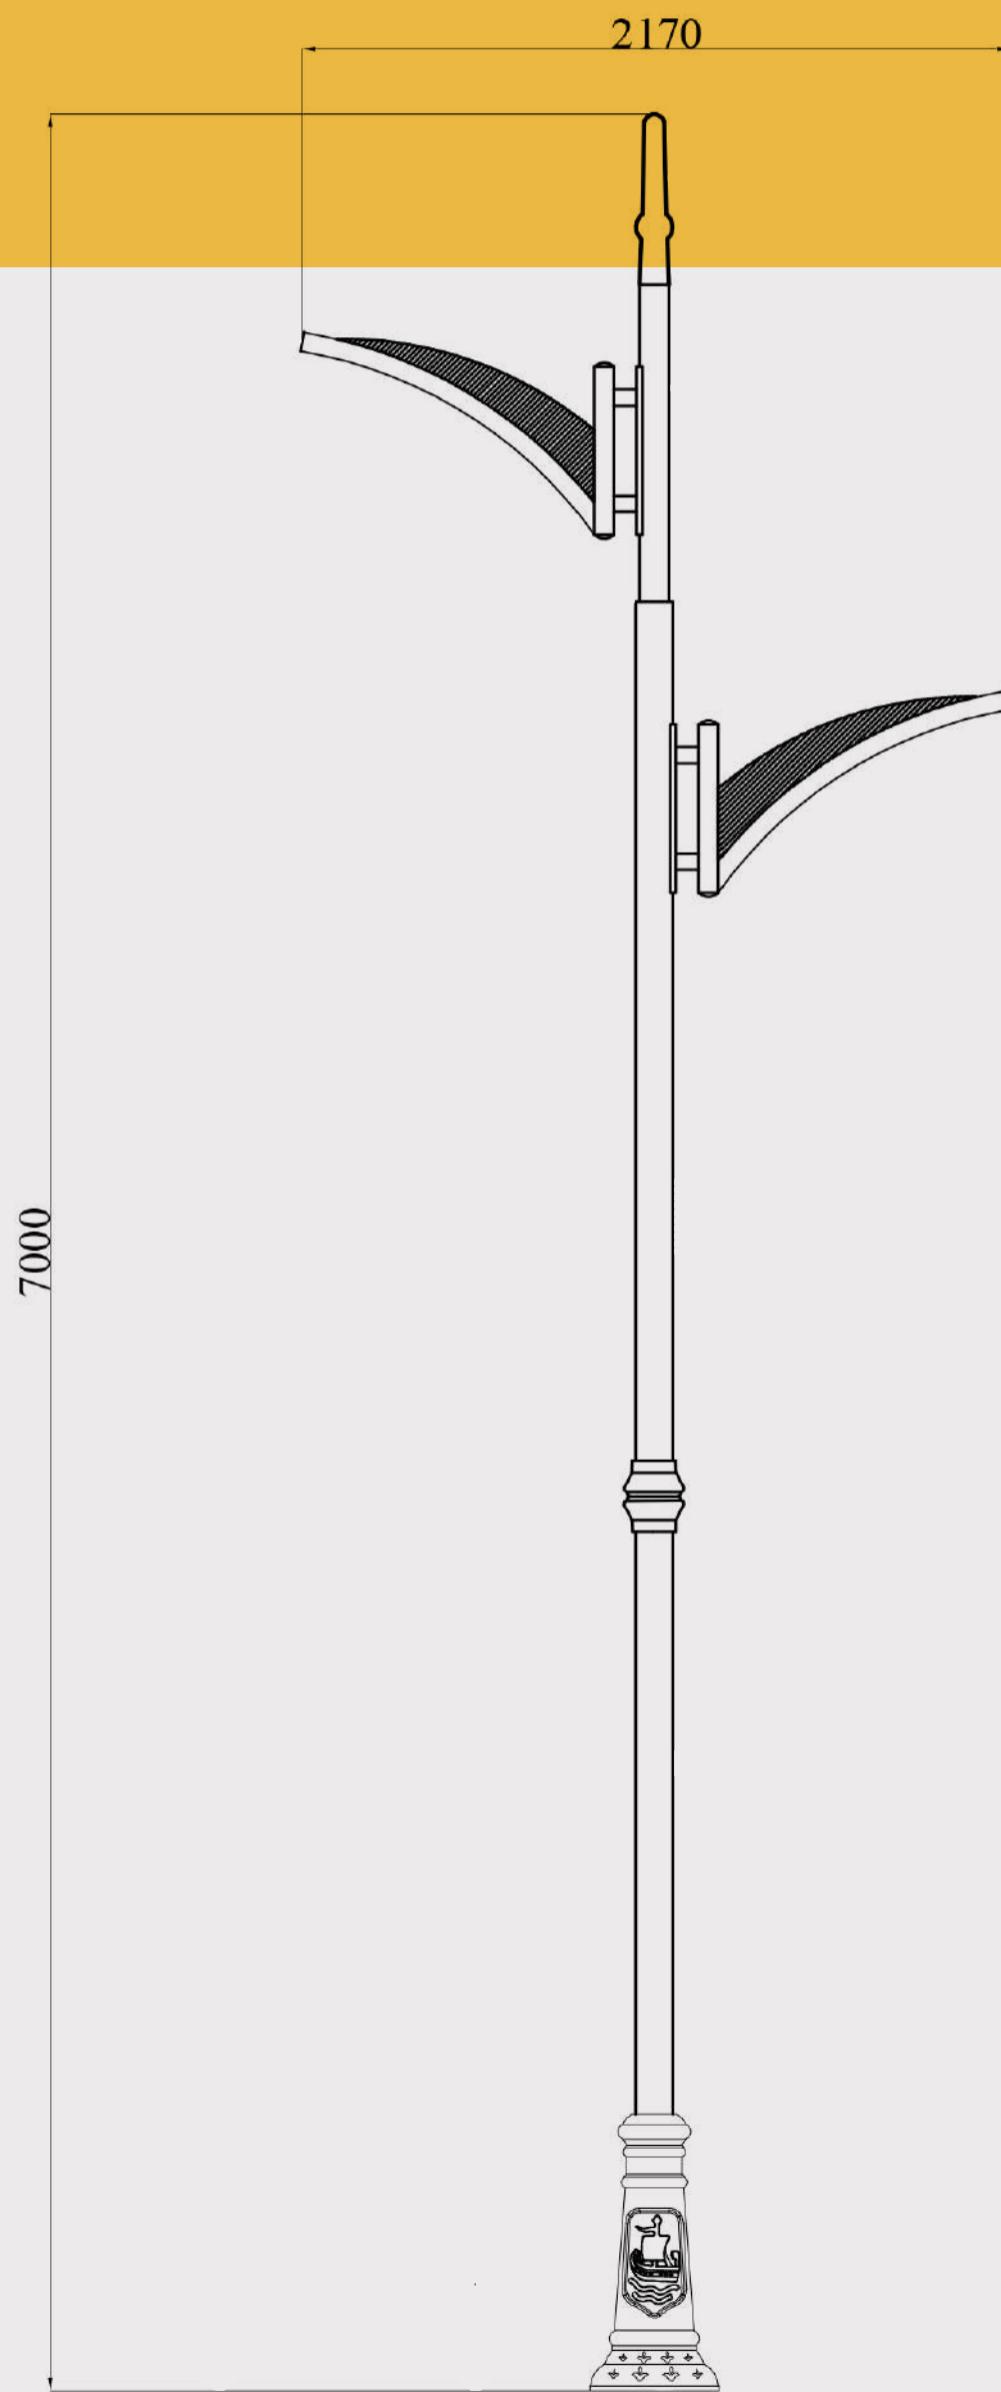


Drawing: Sa	Date: 2022
OK:	Product name: 7M
	Code: A/70


# اعمده الحدائق

## Garden and park Lighting Poles

2.5M

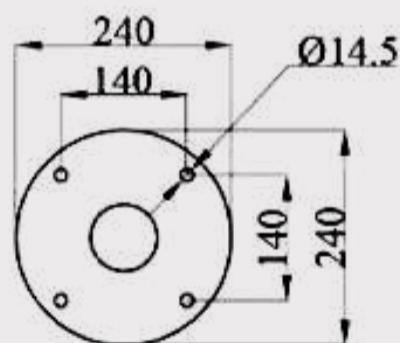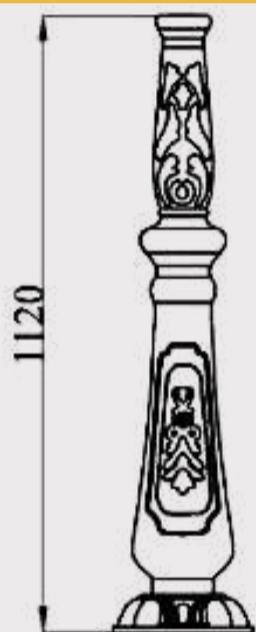

Drawing: Sa	Date: 2022
OK: Mirzadeh	Product name: Melika 2
	Code: B/3

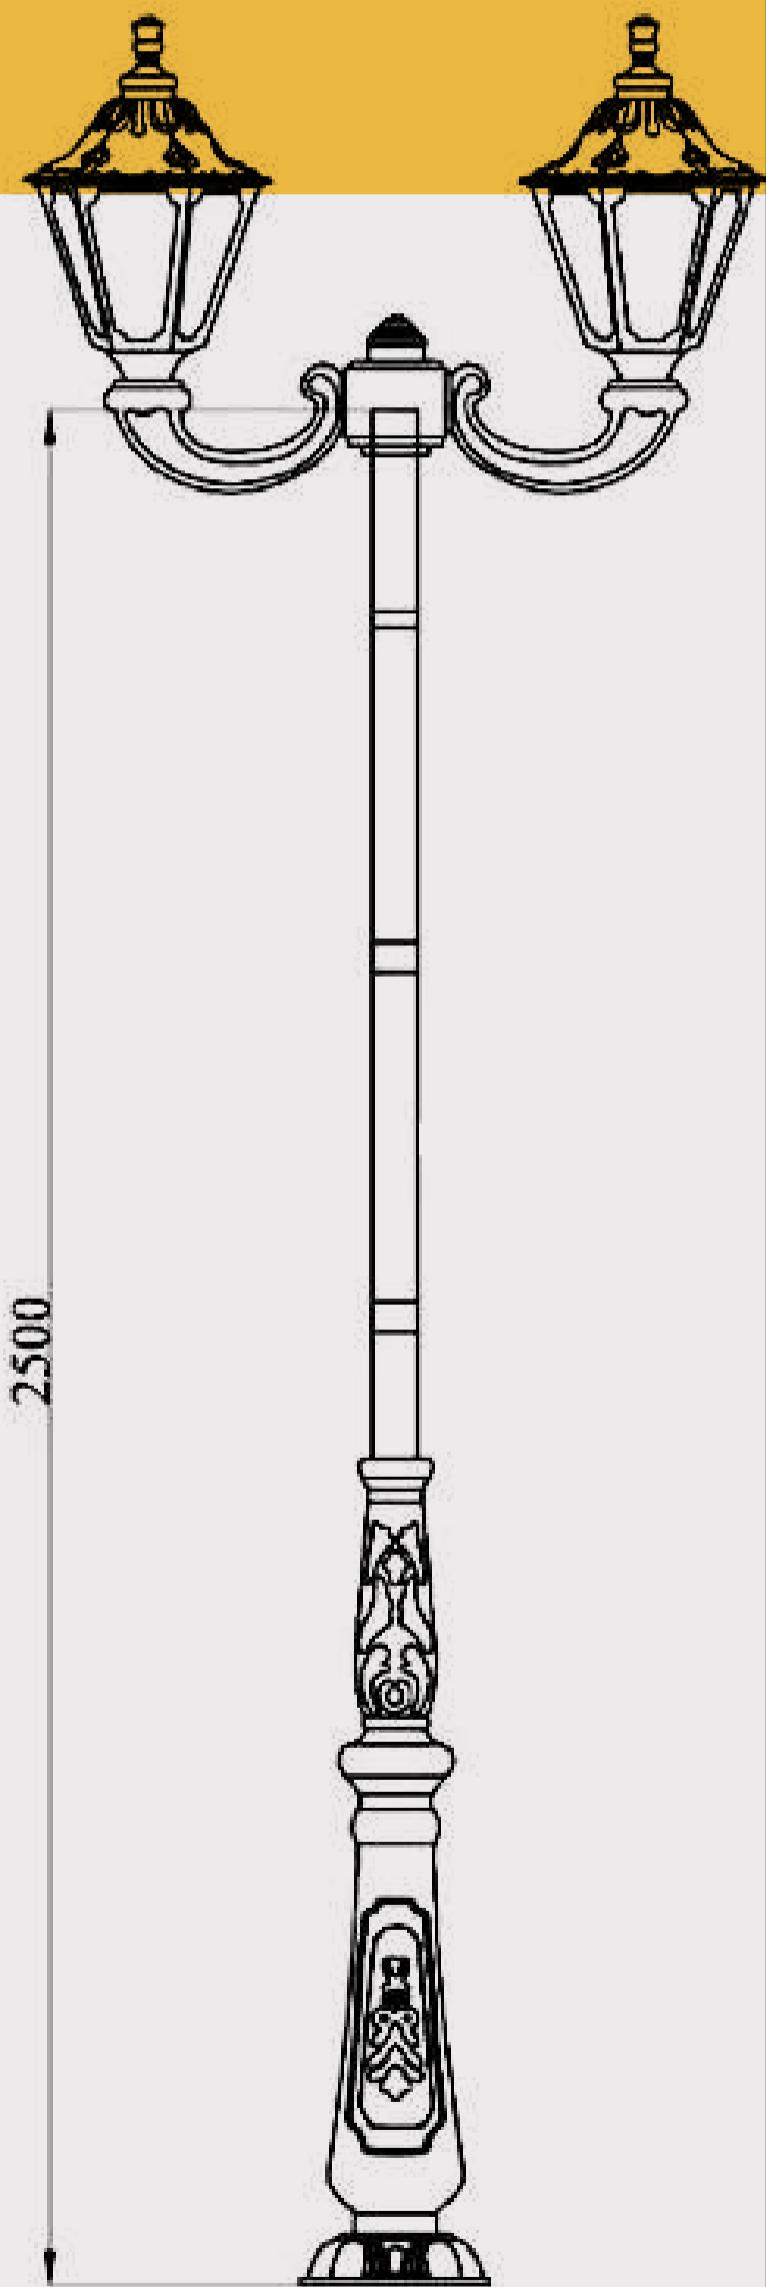

اعمده الحدائقي

Garden and park Lighting

Poles

3M



3m



2.50m



2.10m

Drawing: Sa

Date: 2022

OK: Mirzadeh

Product name:

Code: B/1

Drawing: Sa

Date: 2022

OK: Mirzadeh

Product name:

Code: B/2

Drawing: Sa

Date: 2022

OK: Mirzadeh

Product name:

Code: B/3



اعمده الحدائق

# Garden and park Lighting Poles

5M, 3M




Drawing: Sa	Date: 2022
OK: Mirzadeh	Product name:
	Code: A/30

اعمده الحدائقي

Garden and park Lighting

Poles

3M

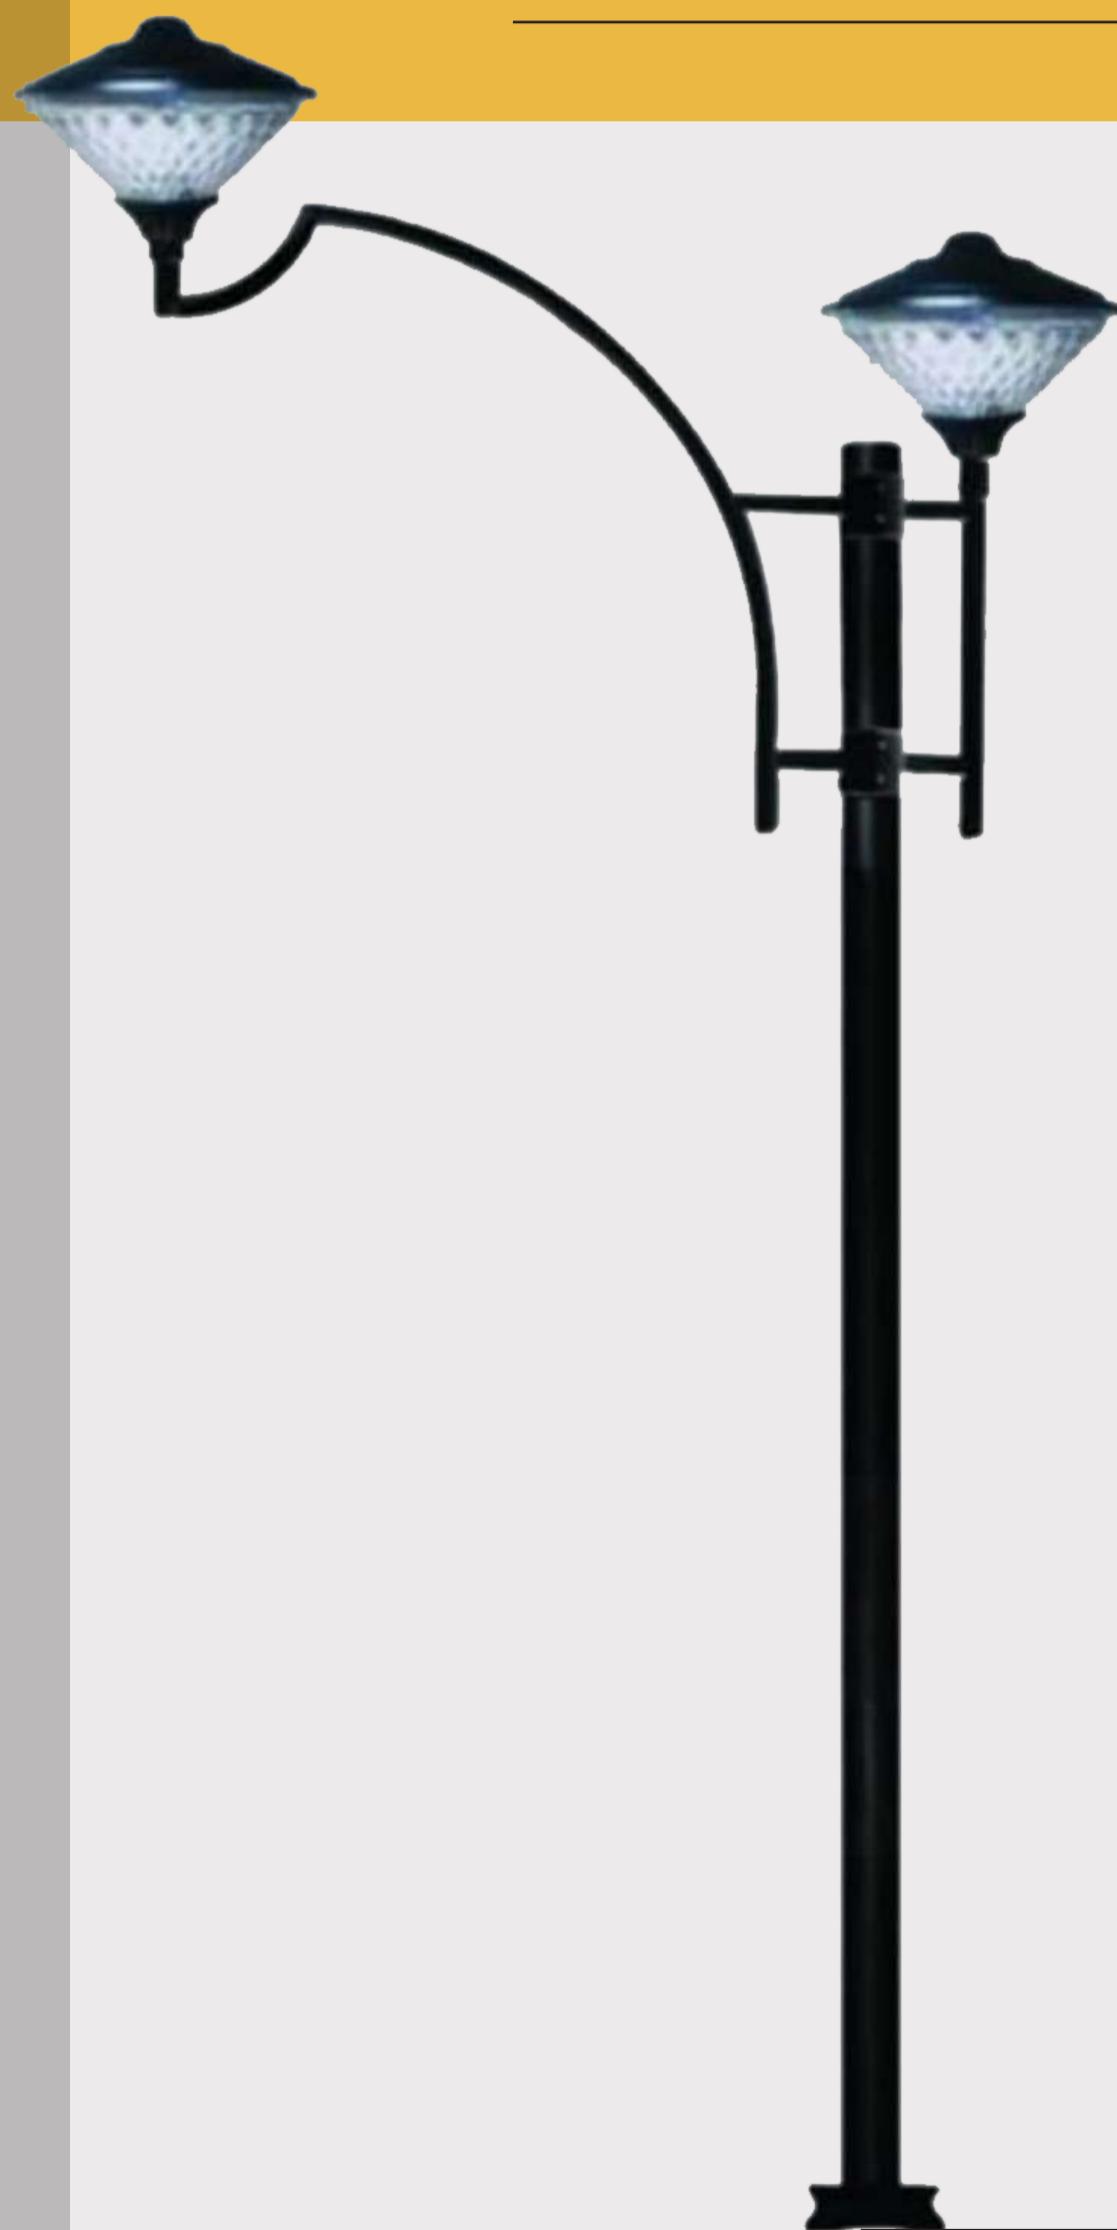

Drawing: Sa	Date: 2022
OK: Mirzadeh	Product name:
	Code: A/34

اعمده الحدائق

# Garden and park Lighting Poles

3M




Drawing: Sa	Date: 2022
OK: Mirzadeh	Product name:
 150-400W MH 150-400W HPS	Code: A/33

اعمده الحدائقي

Garden and park Lighting

Poles

3M

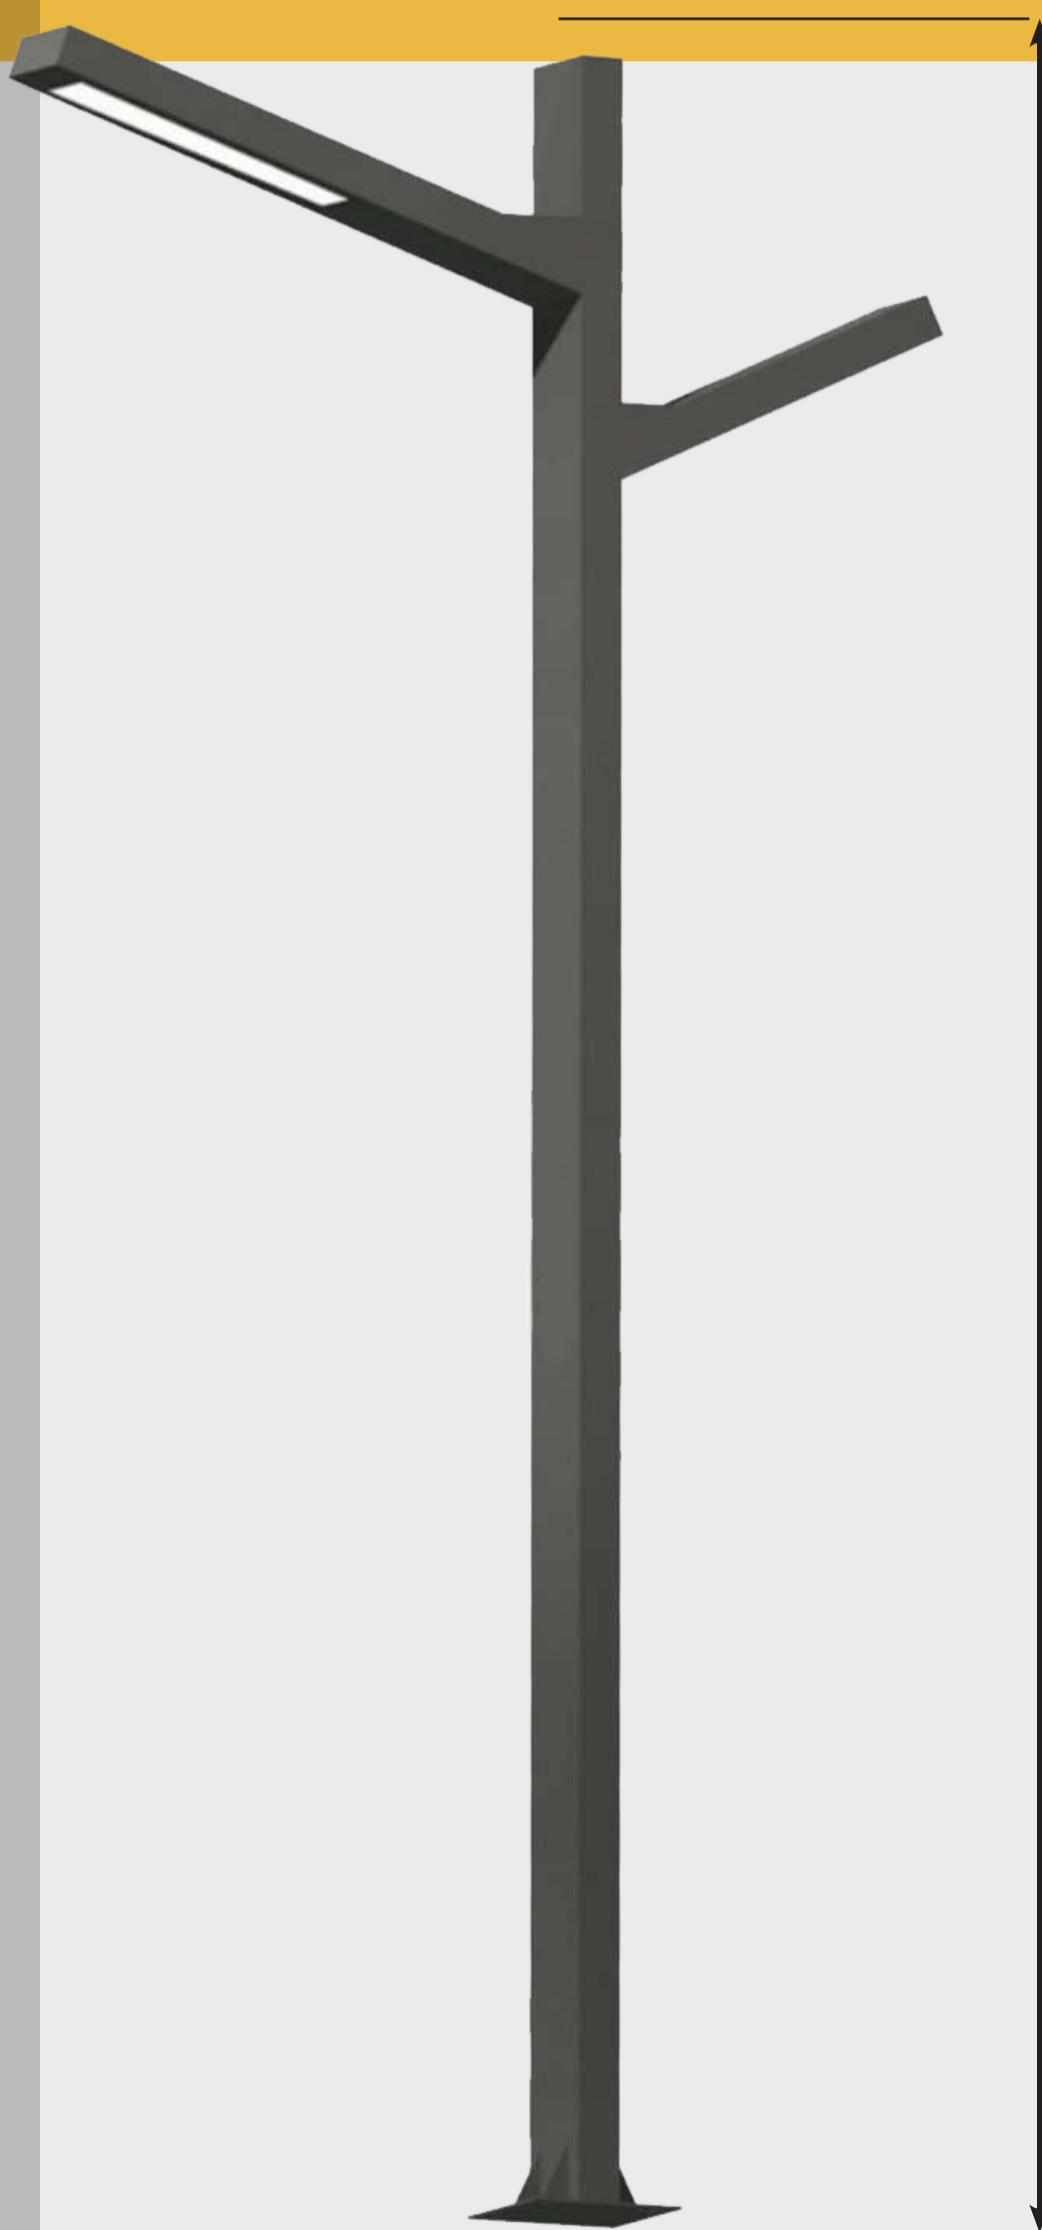

3m

Drawing: Sa

Date: 2022

OK: Mirzadeh

Product name:



150-400  
Watt

150-400  
WPS

30-100W  
LED




Code: A/31

اعمده الحدائق

# Garden and park Lighting Poles

3M

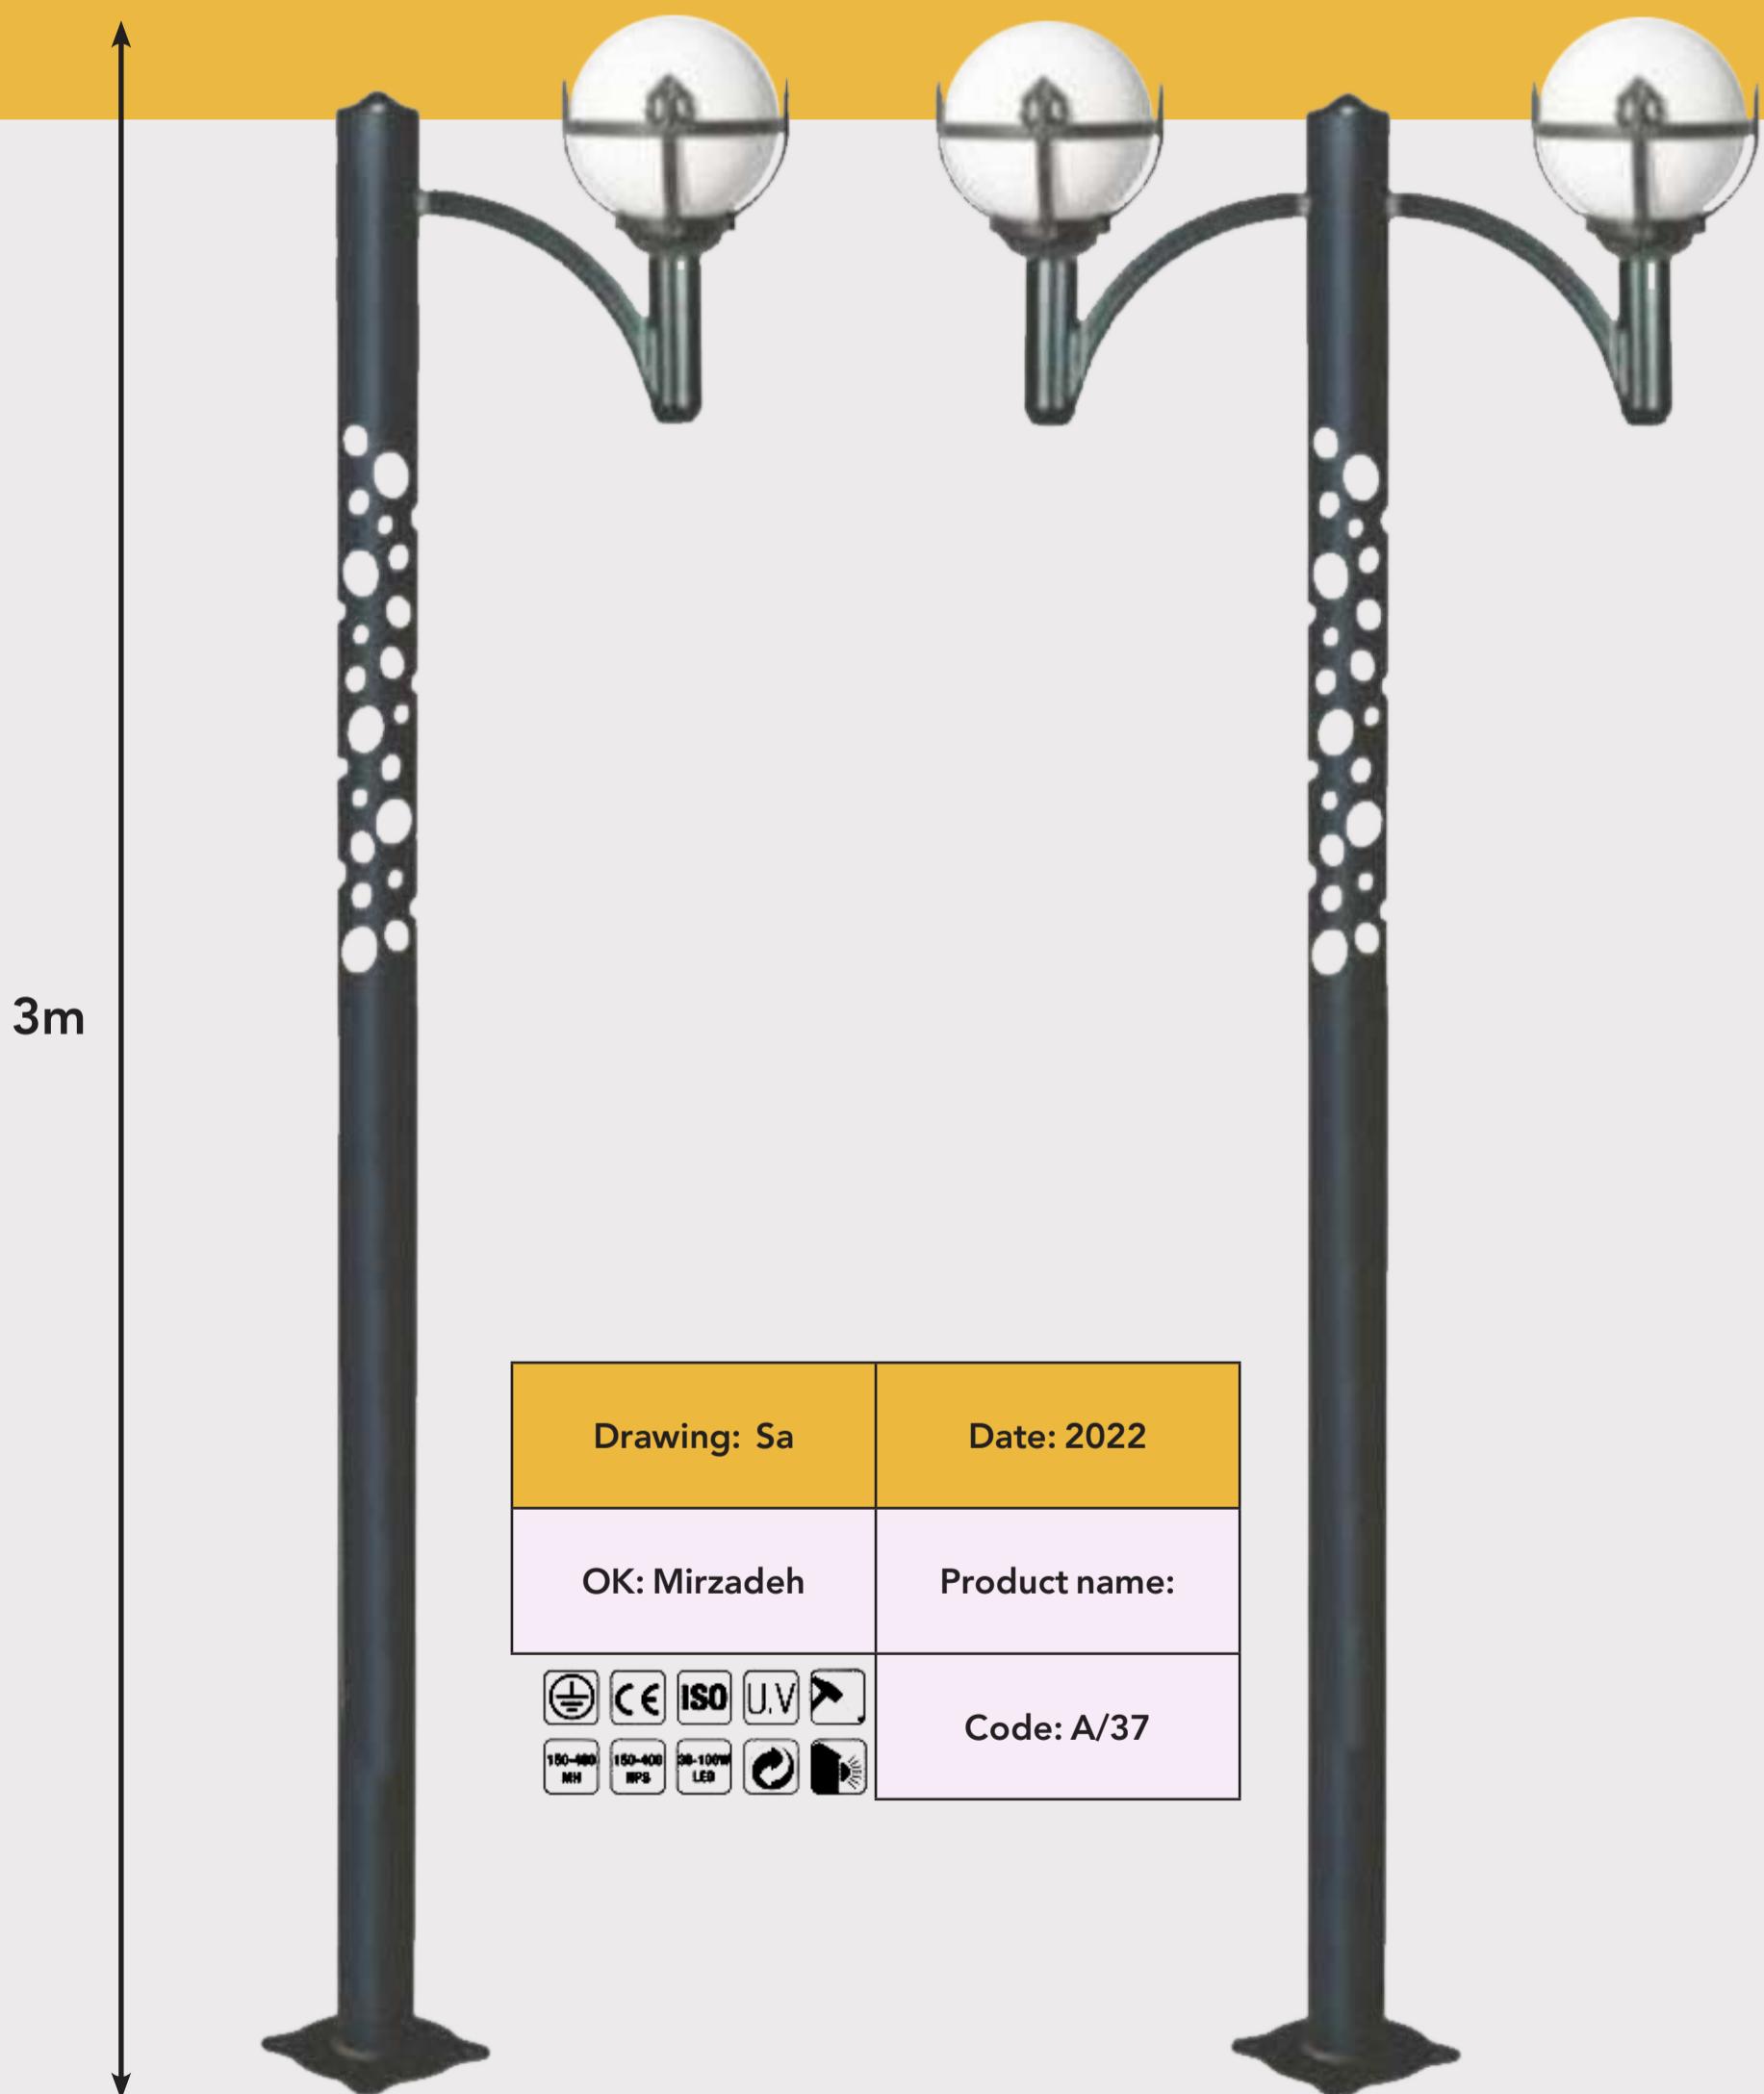

اعمده الحدائقي

Garden and park Lighting

Poles

3M




3m


Drawing: Sa	Date: 2022
OK: Mirzadeh	Product name:
	Code: A/36

اعمده الحدائق  
Garden and park Lighting  
Poles


7M

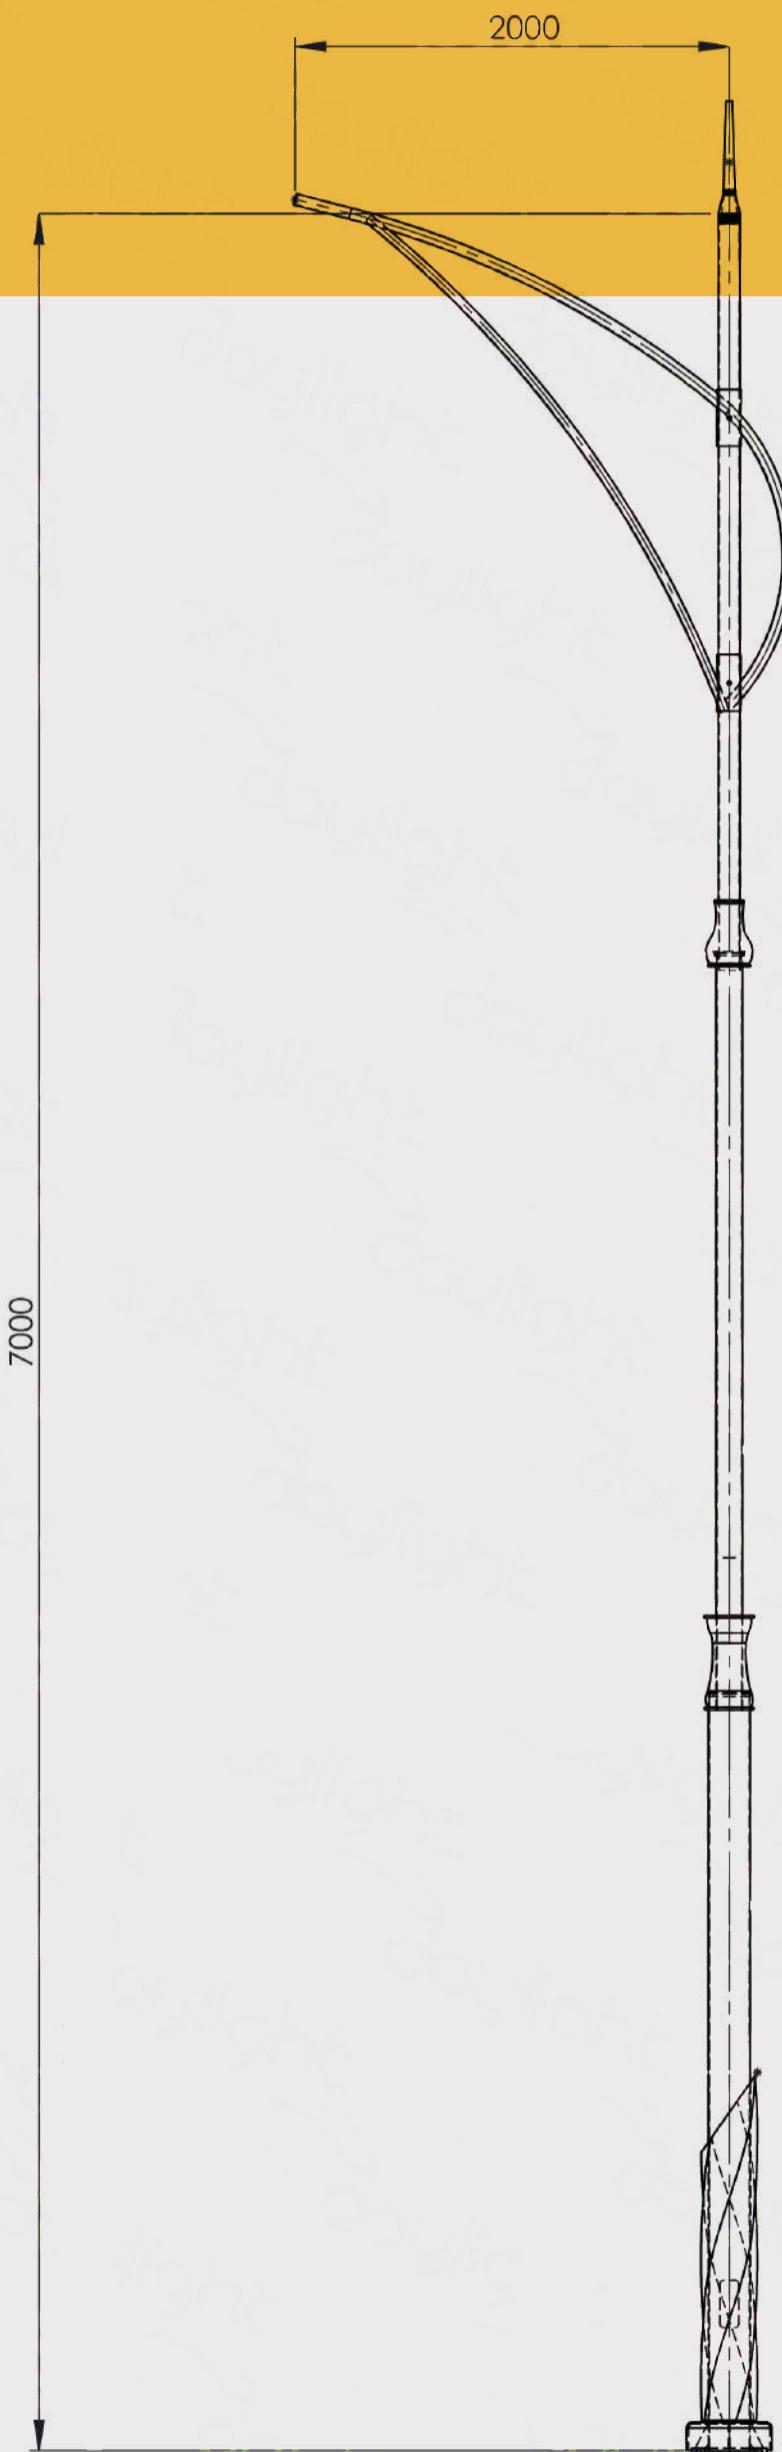

SECTION A-A

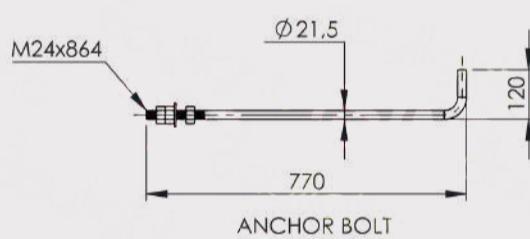

ANCHOR BOLT

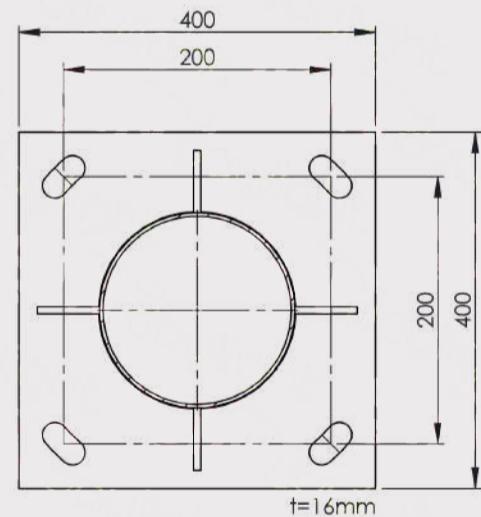

BASE PLATE

Drawing: Sa	Date: 2022
OK: Saei	Product name:
	Code: A/60

اعمده الحدائق

Garden and park Lighting

Poles


2.3M



اعمده الحدائق

# Garden and park Lighting Poles

1M

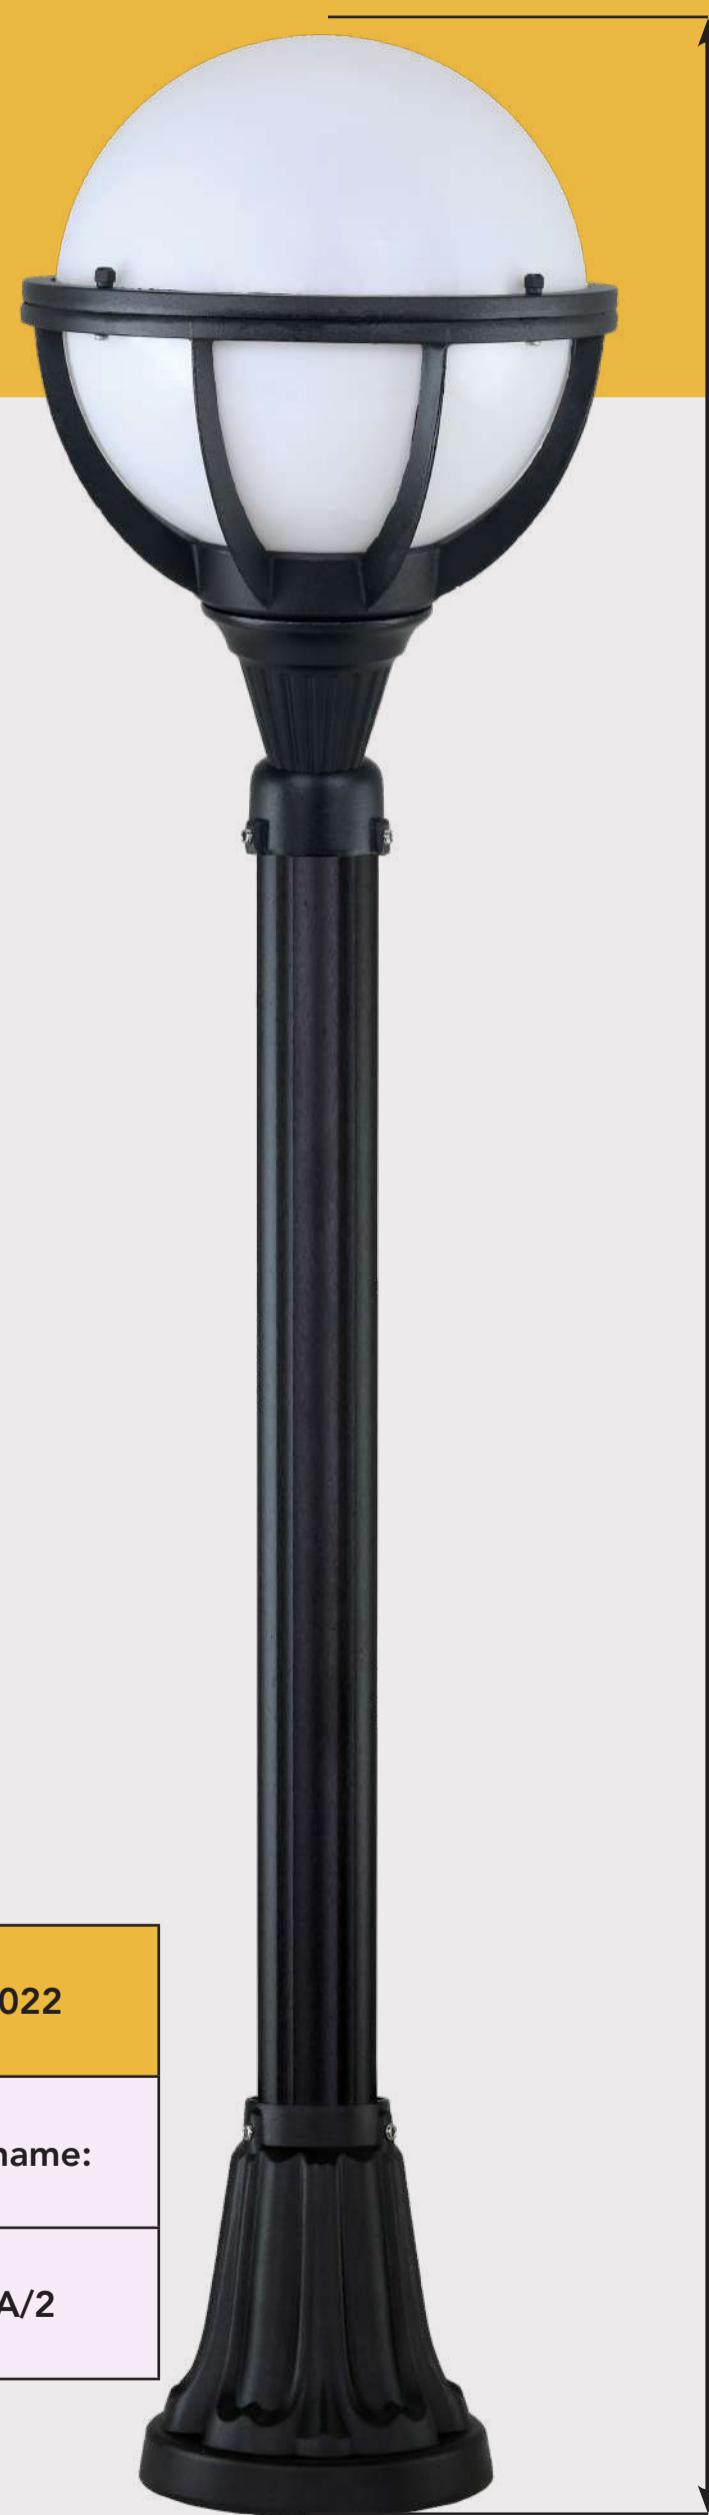

1m


Drawing: Sa	Date: 2022
OK: Mirzadeh	Product name:
	Code: A/2

اعمده الحدائقي

Garden and park Lighting

Poles

1M

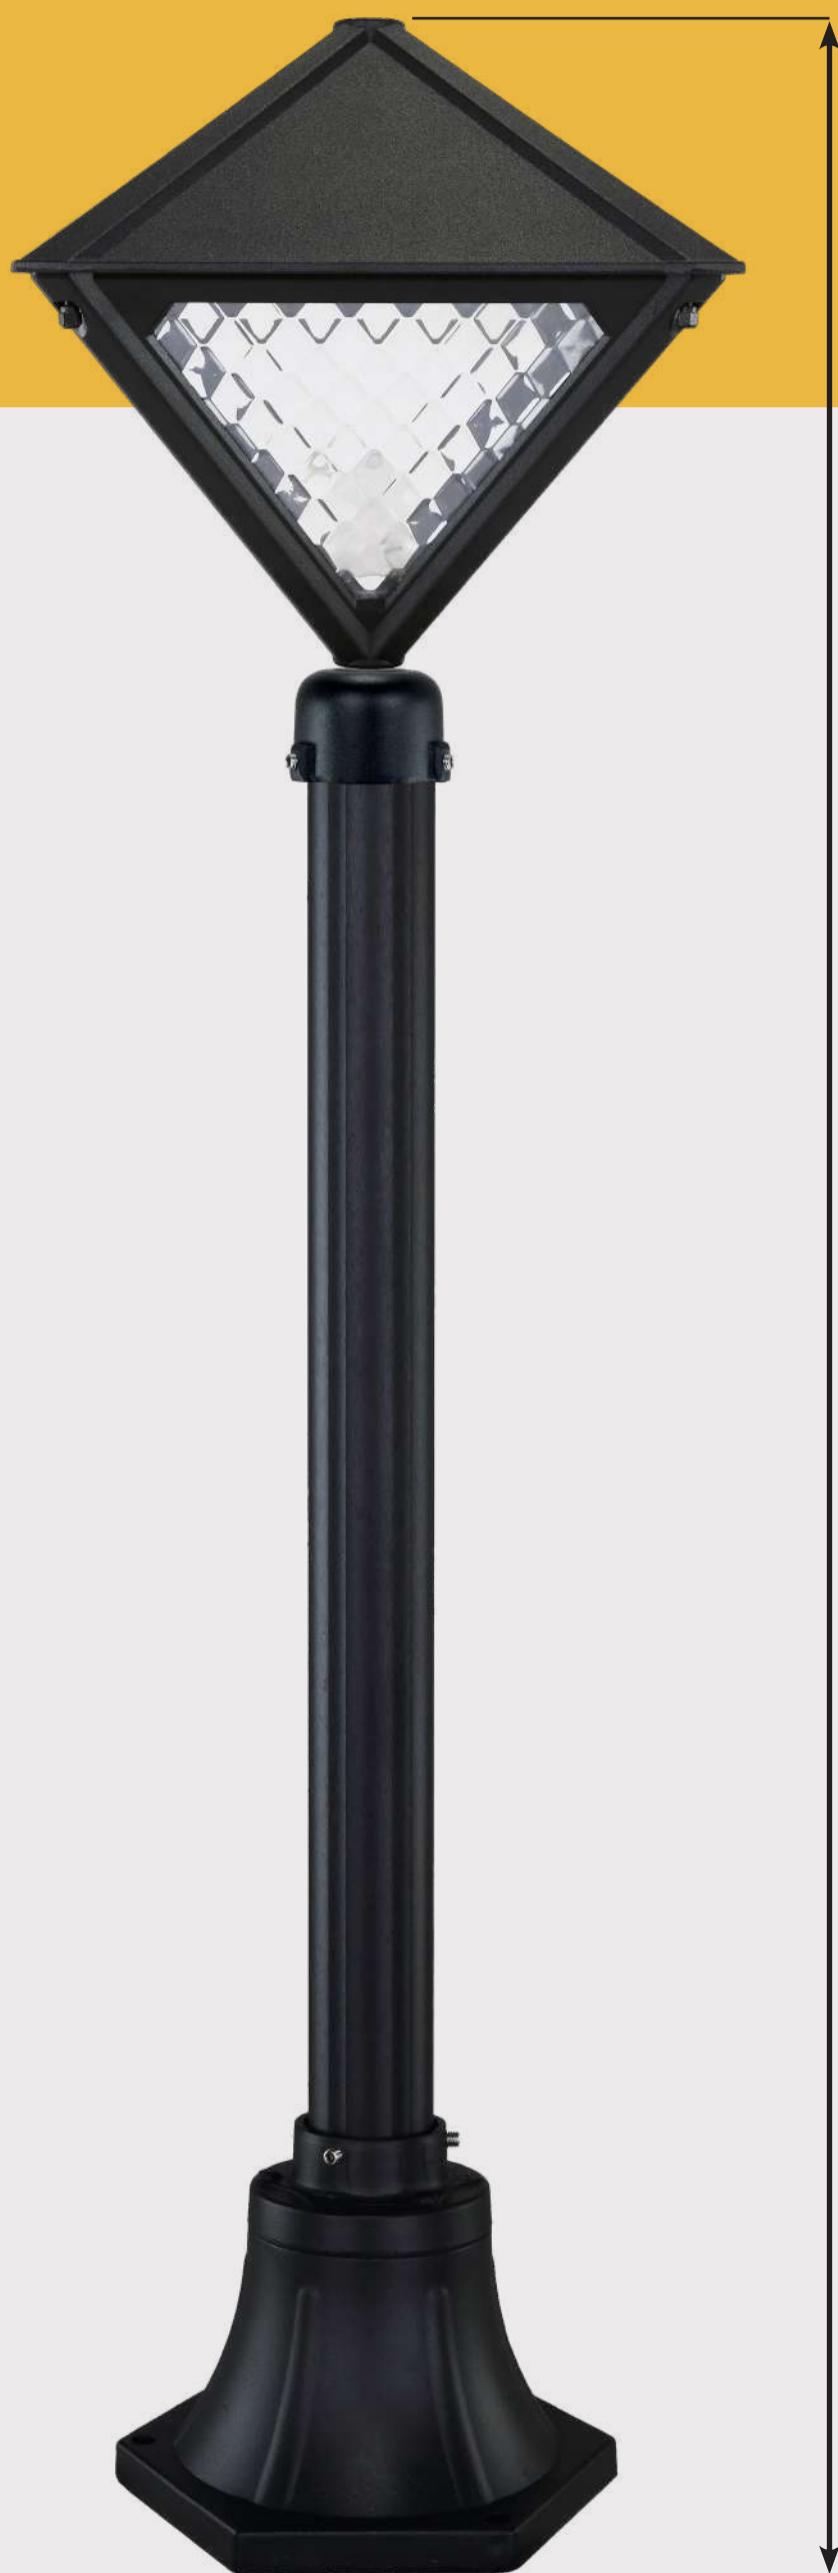

1m

Drawing: Sa

Date: 2022

OK: Mirzadeh

Product name:



Code: A/2

اعمده الحدائق

# Garden and park Lighting Poles

3M

3m




Drawing: Sa	Date: 2022
OK: Mirzadeh	Product name:
 <small>150-400 MH</small> <small>150-400 WPS</small> <small>30-100W LED</small>  	Code: B/2

اعمده الحدائقي

Garden and park Lighting

Poles

40cm

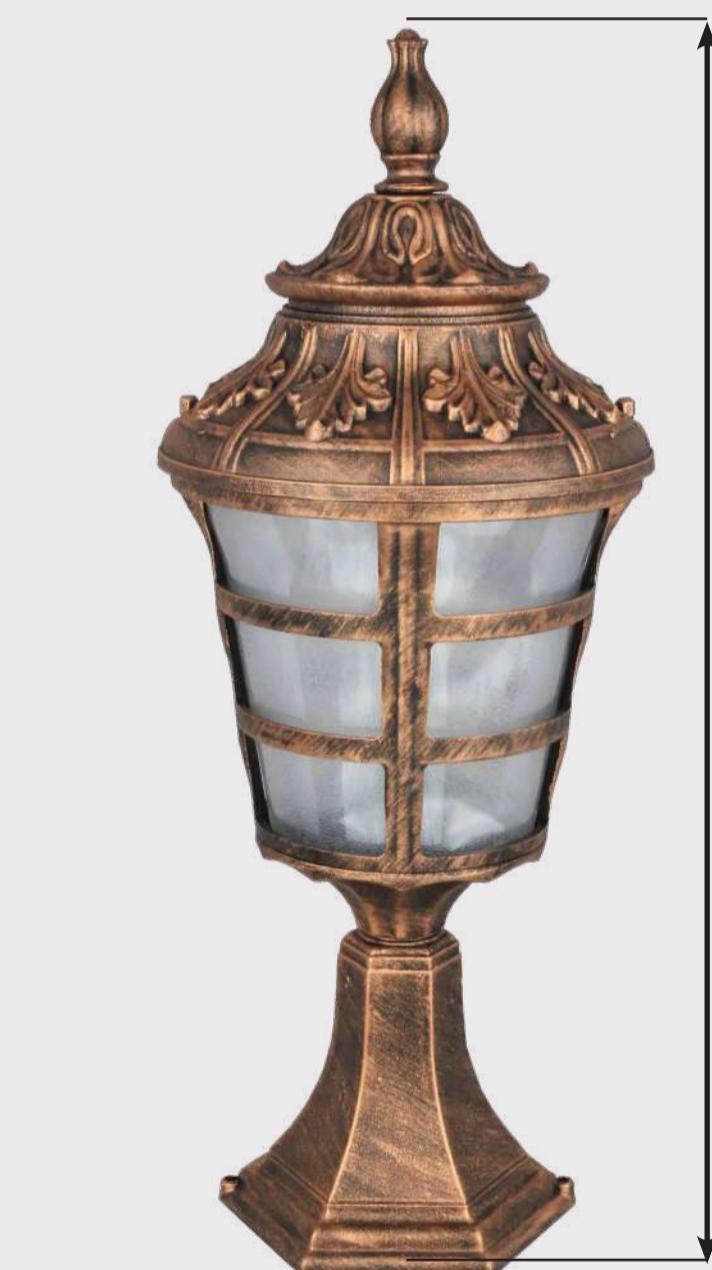

Drawing: Sa	Date: 2022
OK:	Product name:
	Code: A/2

Drawing: Sa	Date: 2022
OK:	Product name:
	Code: A/2

1M,  
45cm

اعمده الحدائق  
Garden and park Lighting  
Poles



Drawing: Sa	Date: 2022
OK:	Product name:
Code: B/3	



Drawing: Sa	Date: 2022
OK:	Product name:
Code: B/4	



Drawing: Sa	Date: 2022
OK:	Product name:
Code: B/5	



اعمده الحدائق

Garden and park Lighting

Poles

6M



Drawing: Sa	Date: 2022
OK: Mirzadeh	Product name:
	Code: A/2

اعمده الحدائق

# Garden and park Lighting Poles

1M



1m

1m

Drawing: Sa	Date: 2022
OK: Mirzadeh	Product name:
 150-400W MH 150-400W HPS 30-100W LED	Code: B/6



Drawing: Sa	Date: 2022
OK: Mirzadeh	Product name:
 150-400W MH 150-400W HPS 30-100W LED	Code: B/7

اعمده الحدائق

Garden and park Lighting

6M

Poles

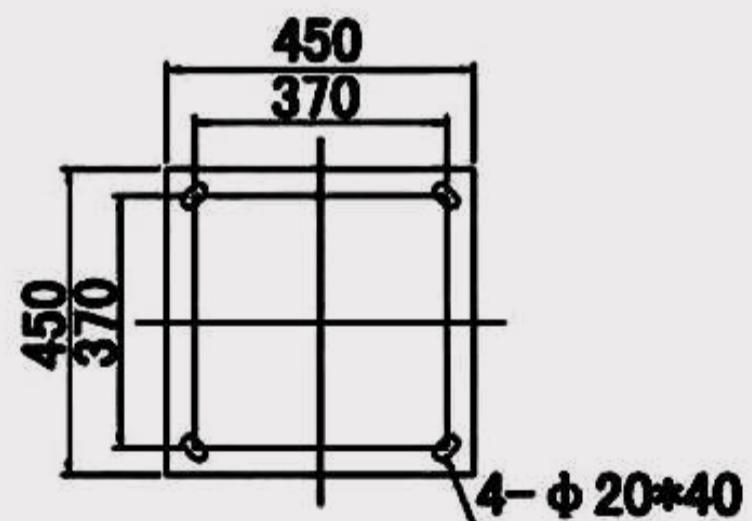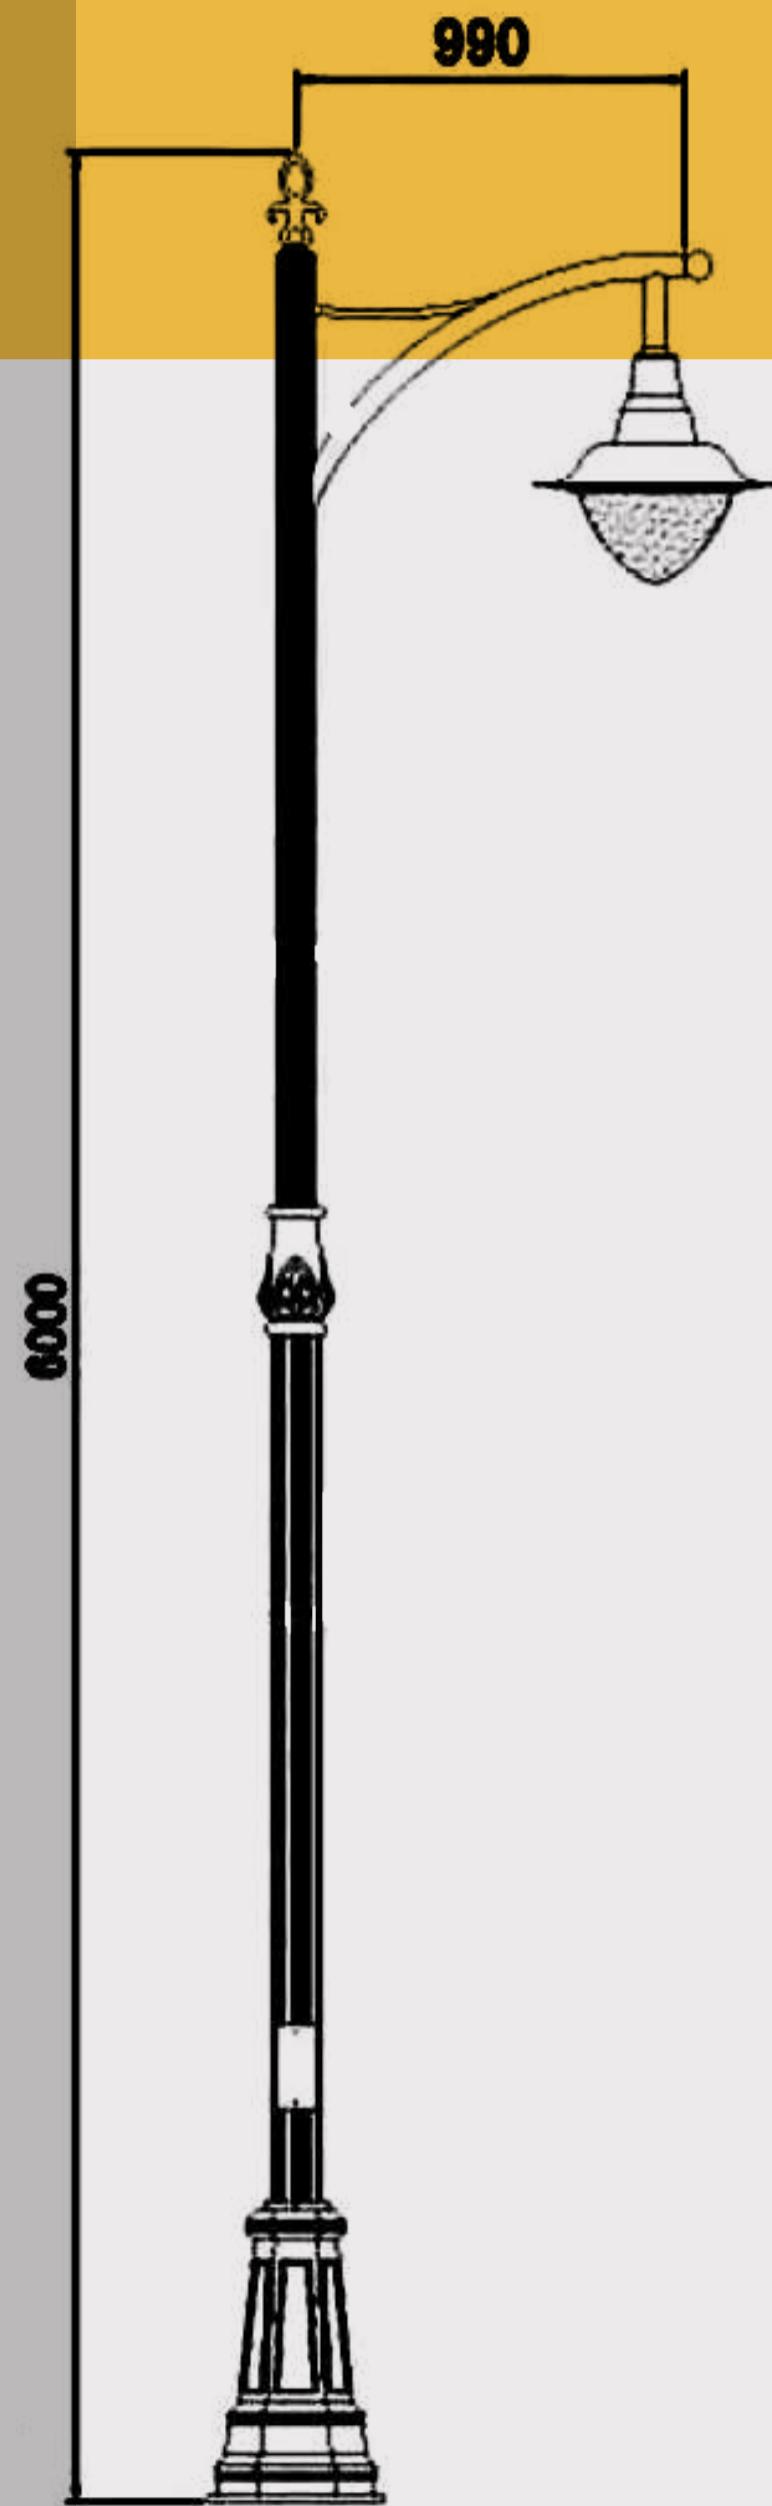

Drawing: Sa	Date: 2022
OK: Mirzadeh	Product name:
	Code: A/28

اعمده الحدائق

# Garden and park Lighting

## Poles

2.10M

2.10m




Drawing: Sa	Date: 2022
OK: Mirzadeh	Product name:
	Code: B/10

اعمده الحدائقي

# Garden and park Lighting

3M

## Poles

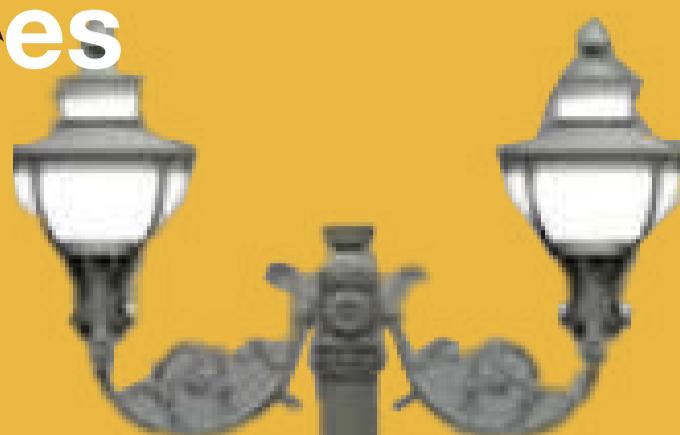

3m



3m



3m

Drawing: Sa	Date: 2022
OK: Mirzadeh	Product name:
	Code: A/15

Drawing: Sa	Date: 2022
OK: Mirzadeh	Product name:
	Code: A/14

Drawing: Sa	Date: 2022
OK: Mirzadeh	Product name:
	Code: A/13




ابراج اناوه  
الملاعب والساحات

Lighting Poles For  
Arenas and Stadiums

# ابراج ایاره الملاعب والساحات Arenas and Stadium Lighting Poles


12M

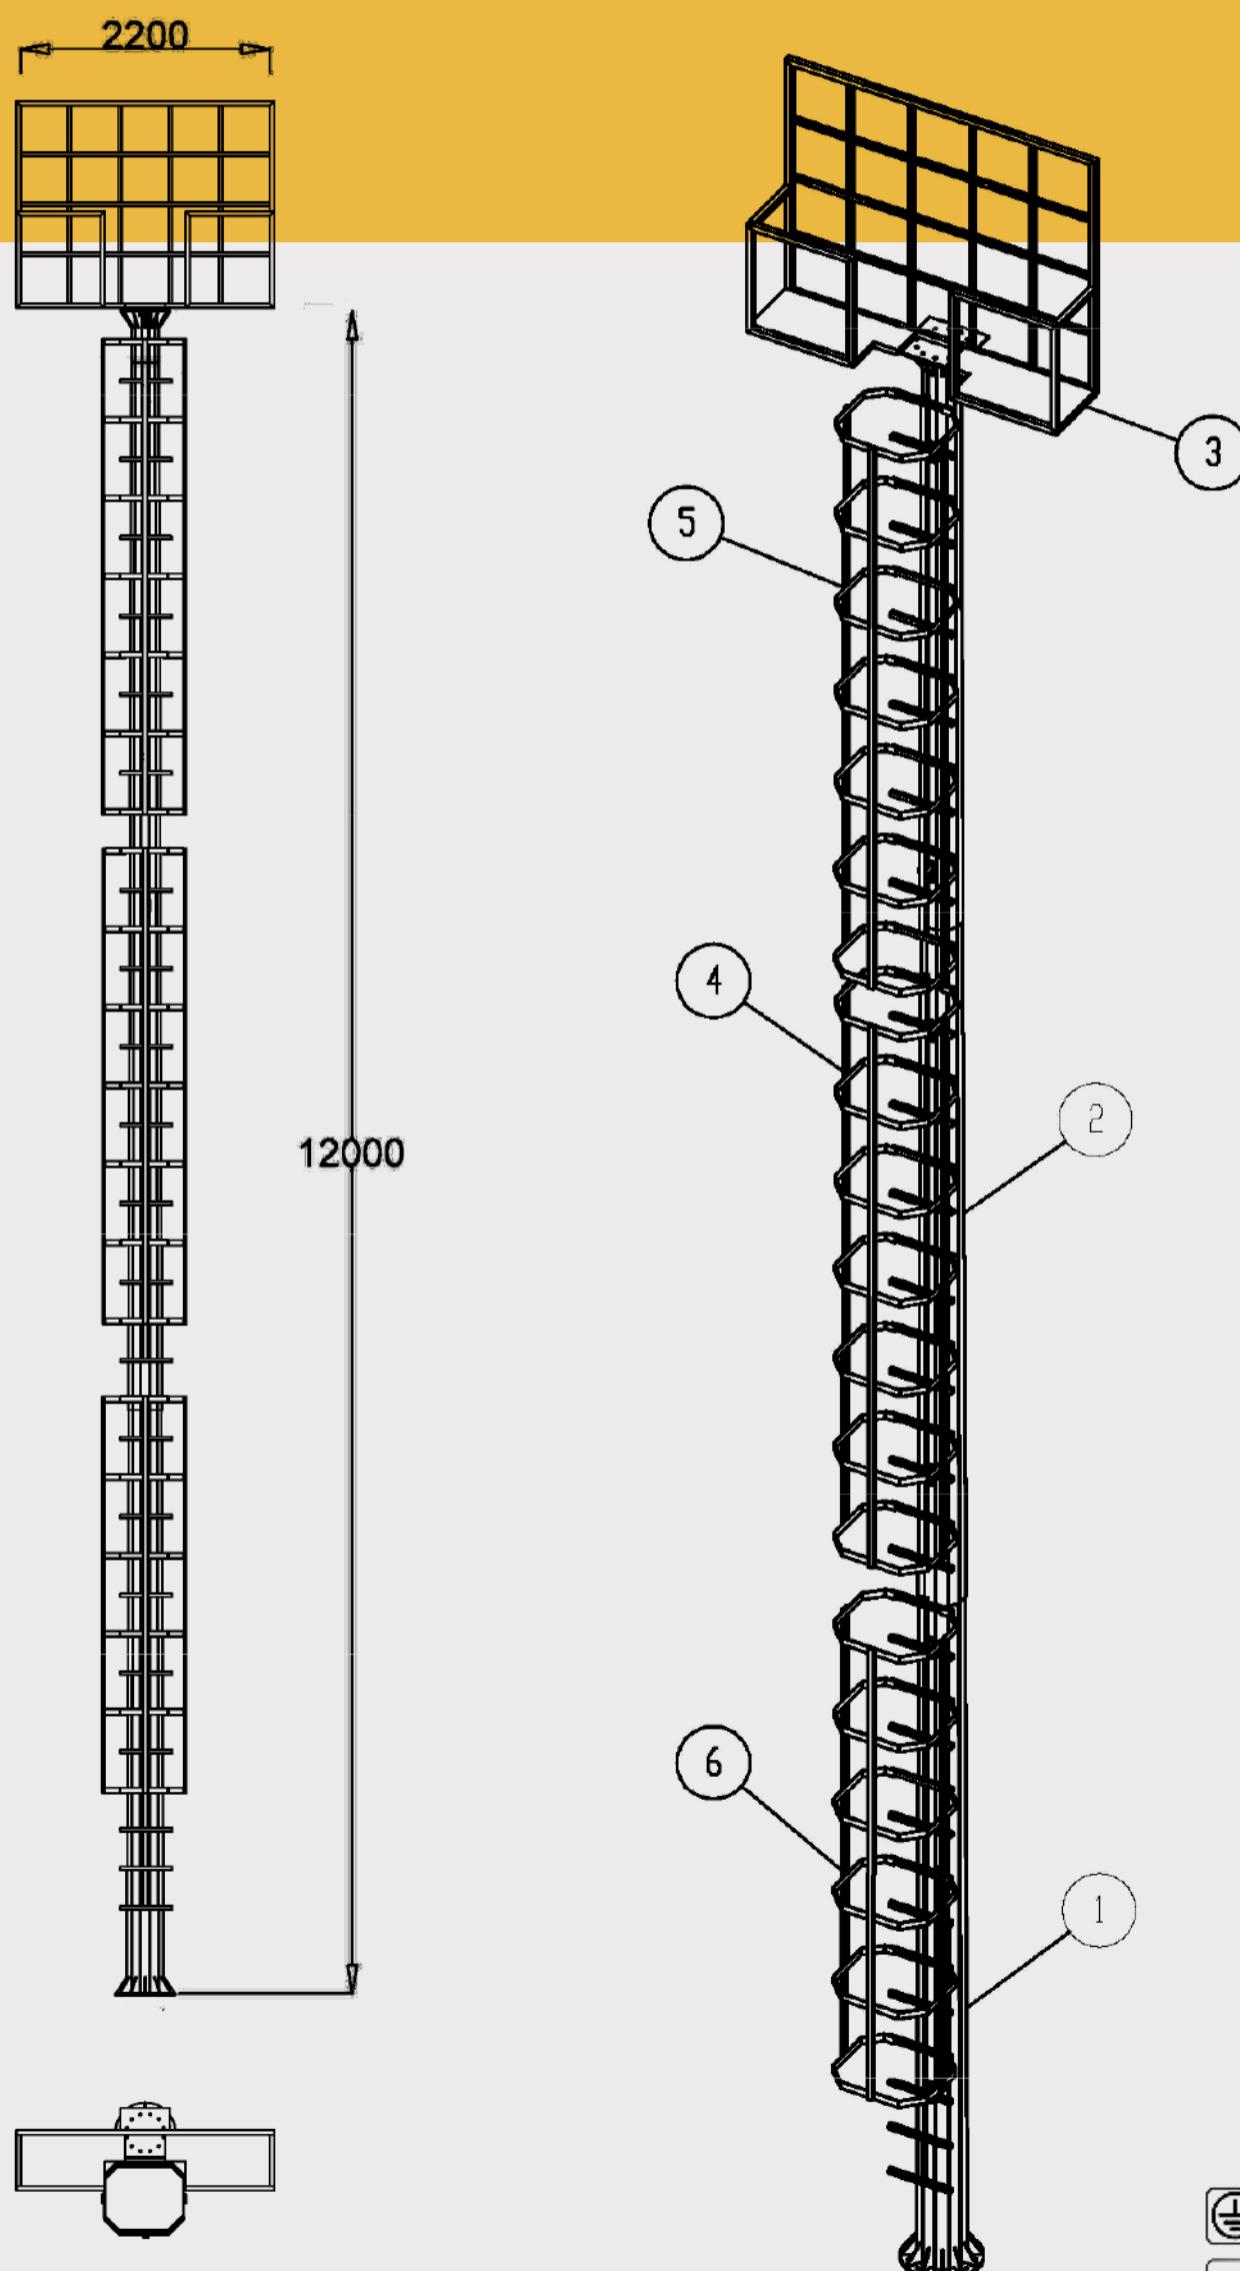

Drawing: Sa	Date: 2022
OK: Mirzadeh	Product name:
	Code:


15M

# ابراج انباره الملاعب والمساحات Arenas and Stadium Lighting Poles

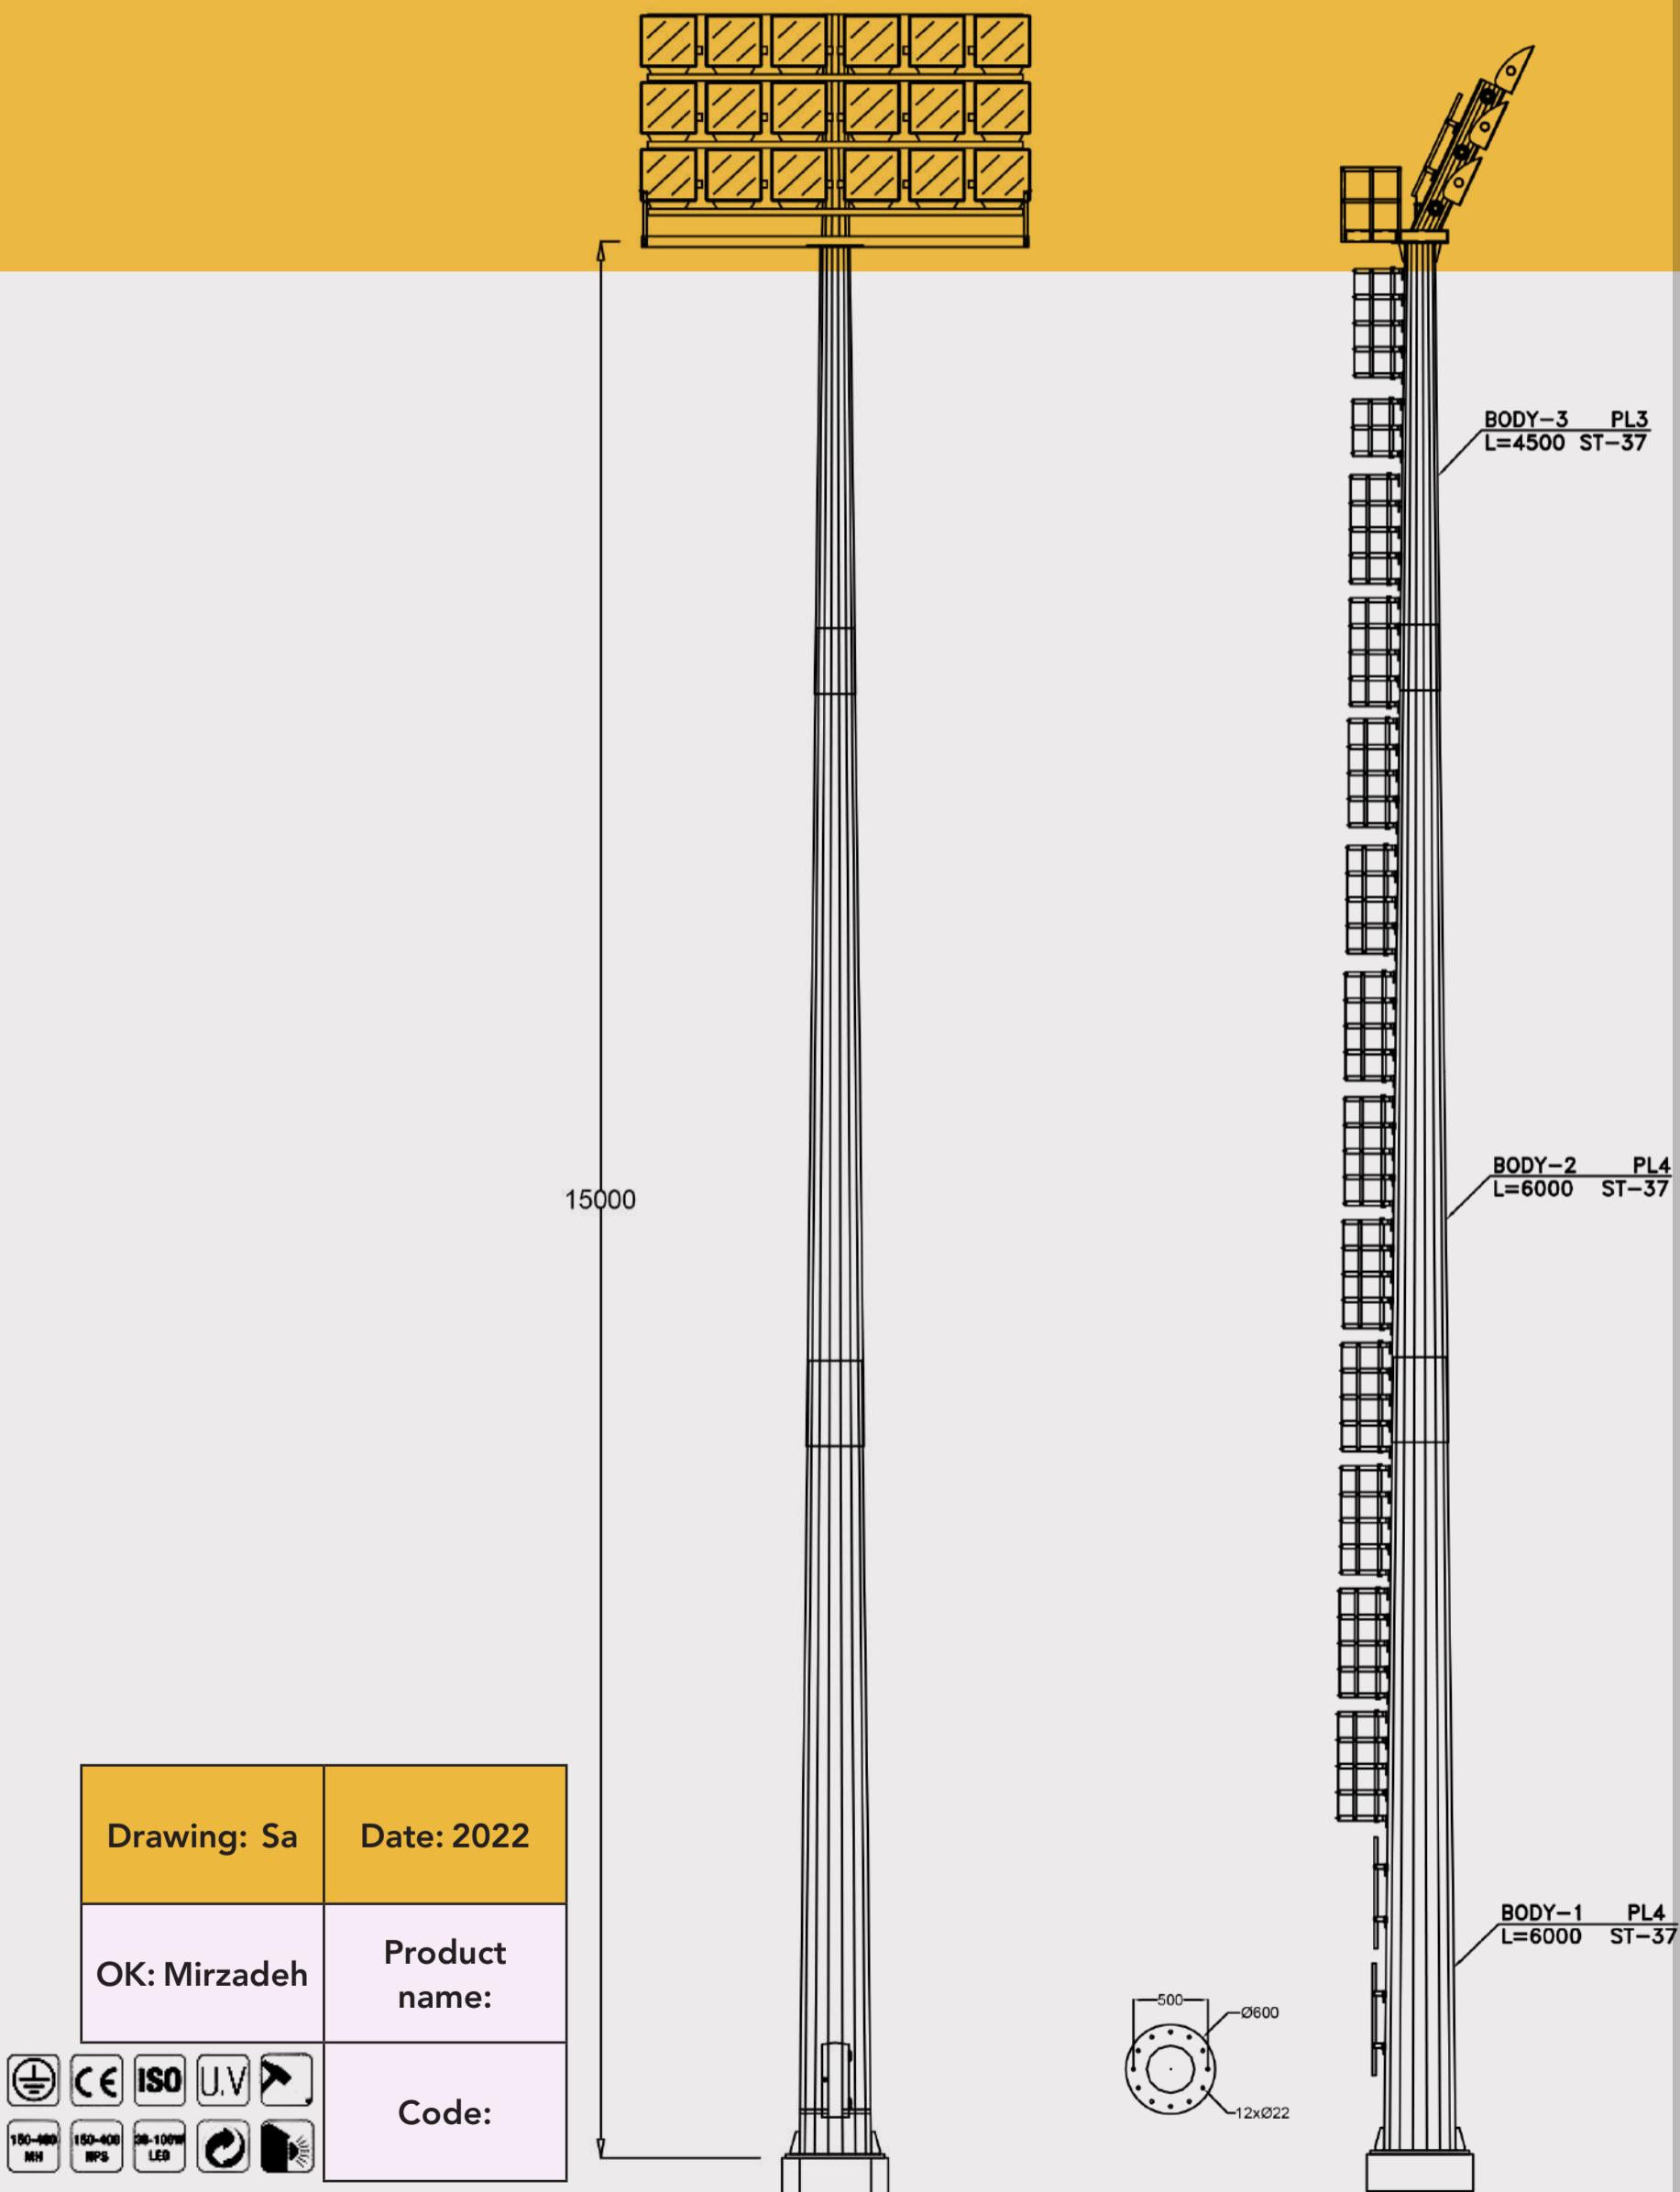

# ابراج انبه الملاعب والمسابقات Arenas and Stadium Lighting Poles

18M

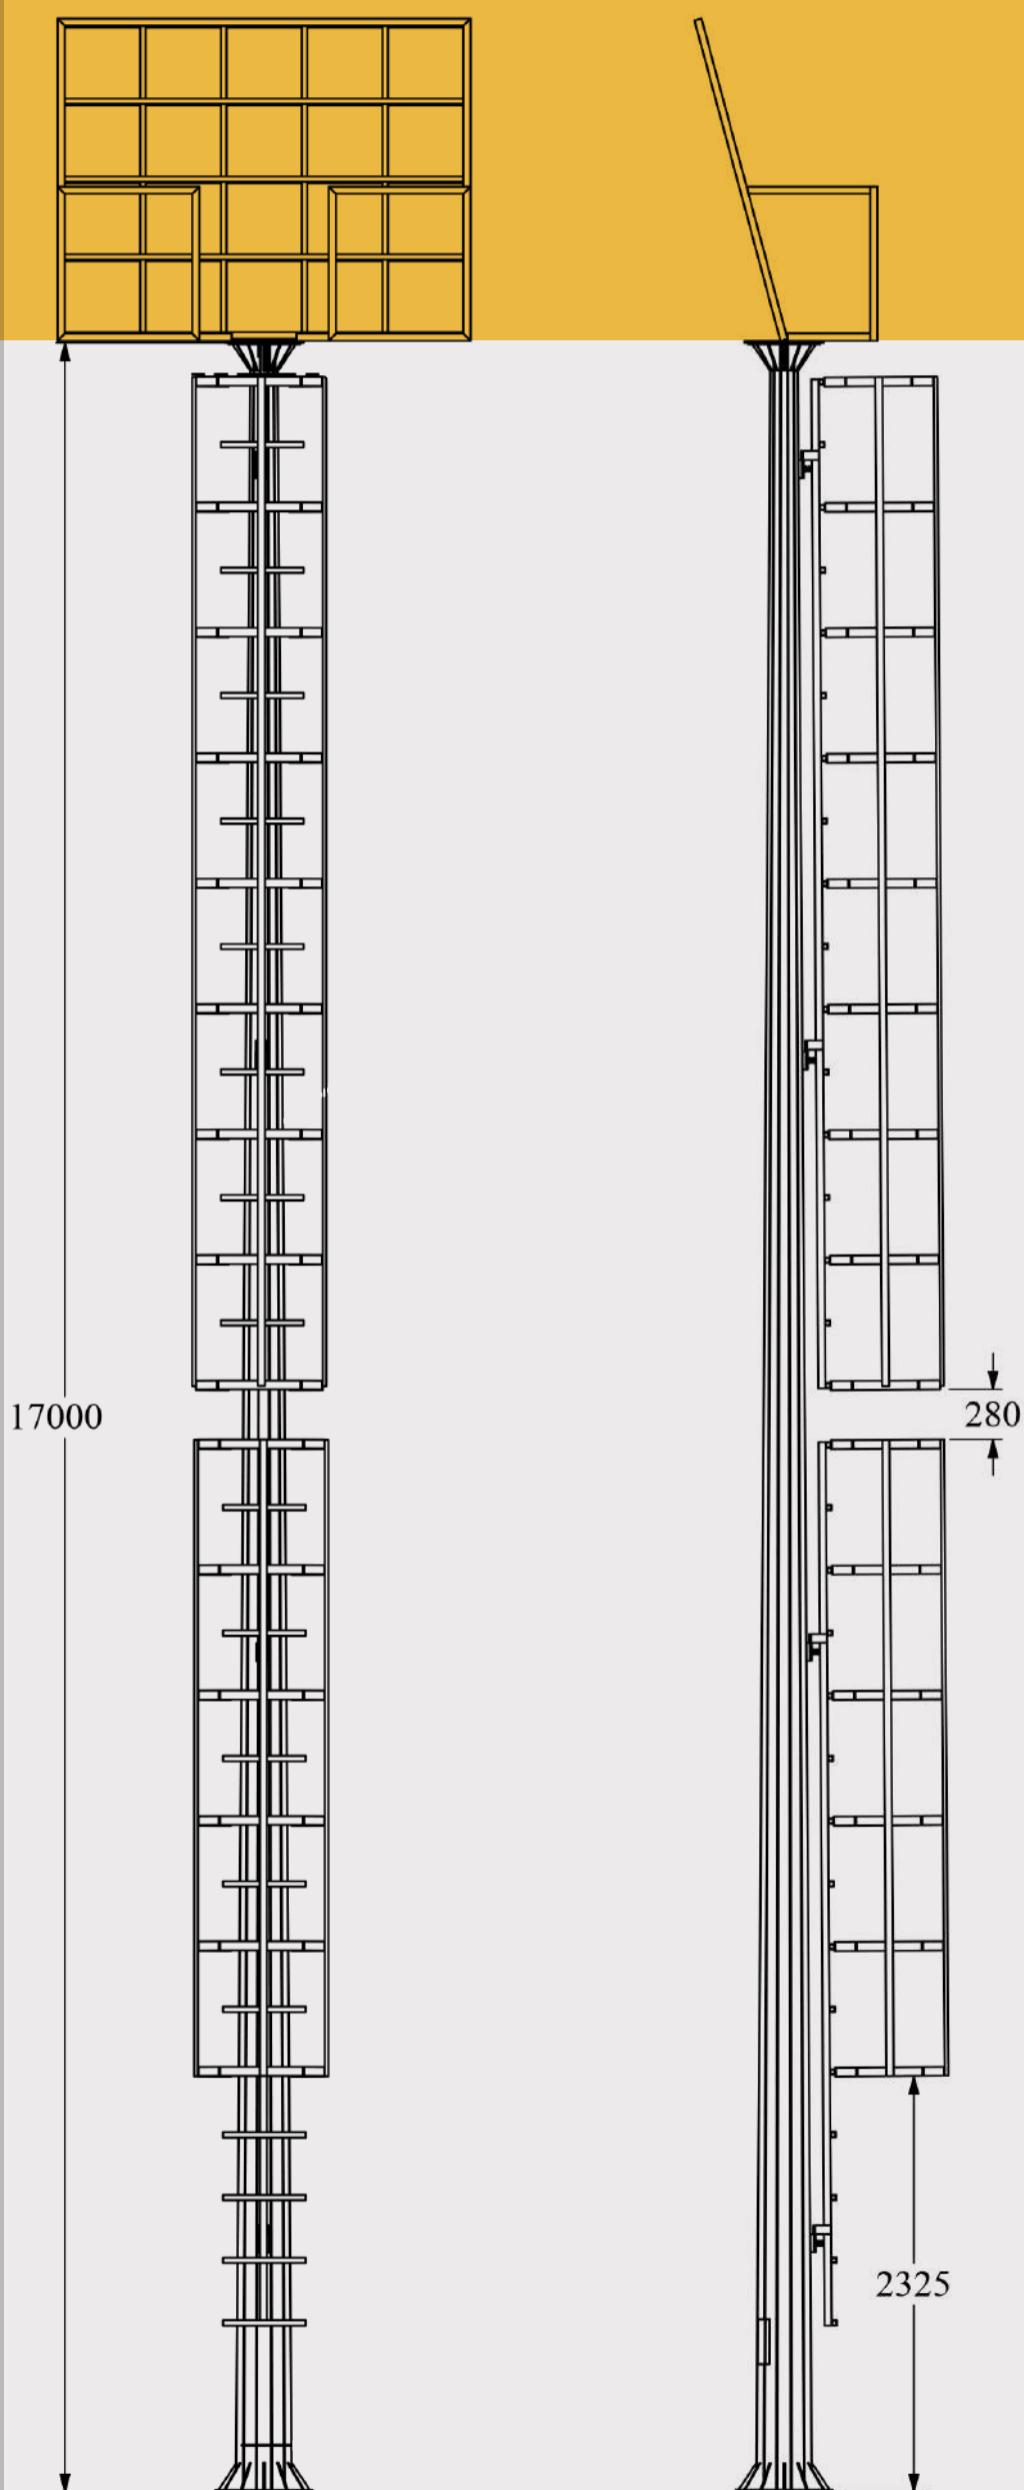




Drawing: Sa	Date: 2022
OK: Mirzadeh	Product name:
	Code:

18M

ابراج انباره الملاعب والمساحات

Arenas and Stadium Lighting

Poles

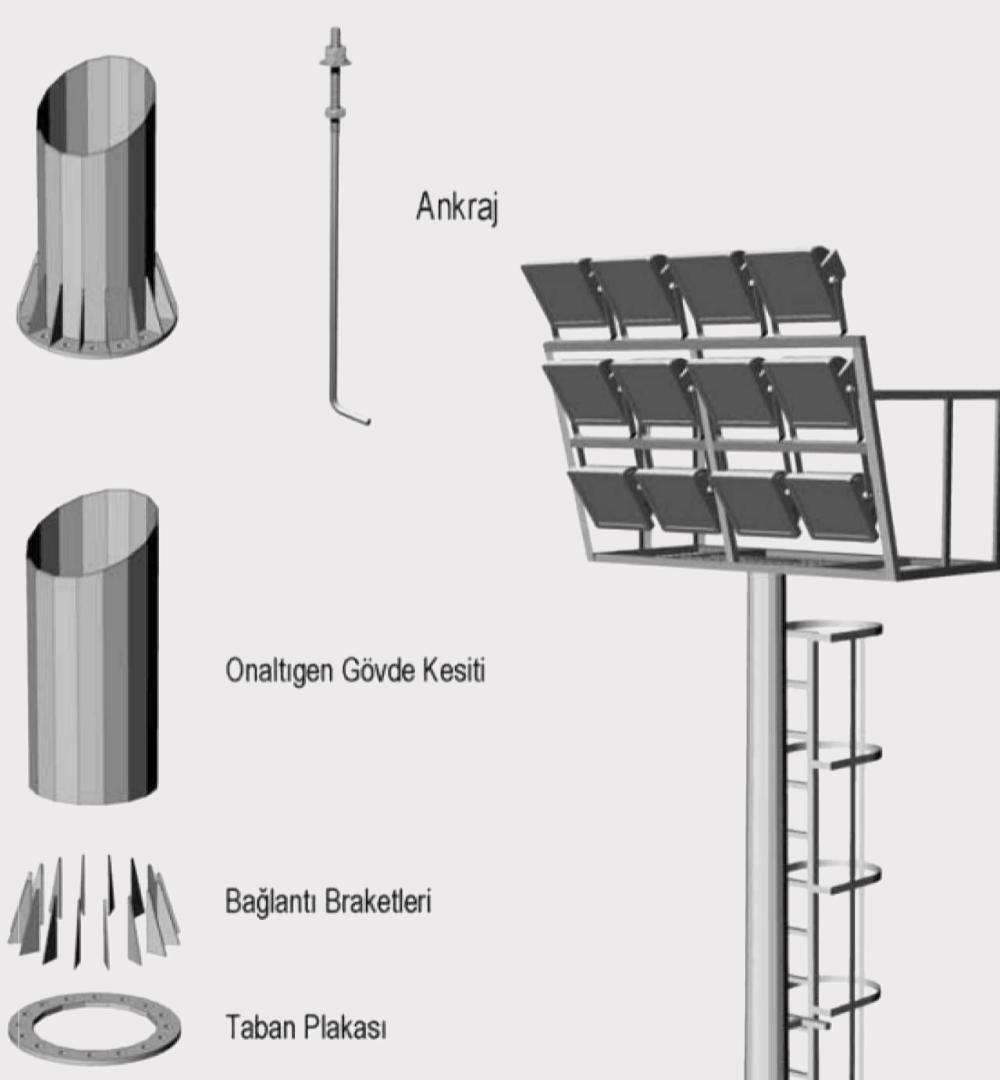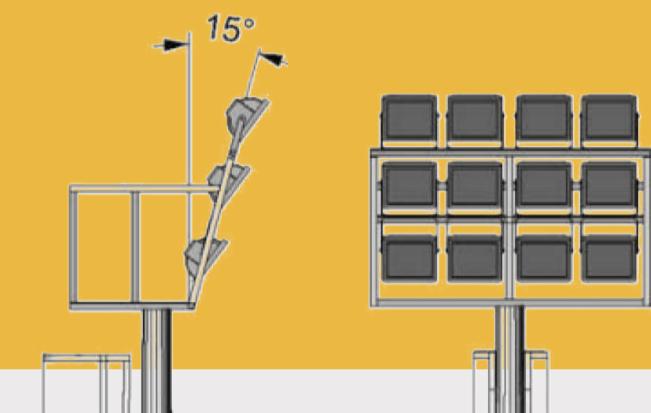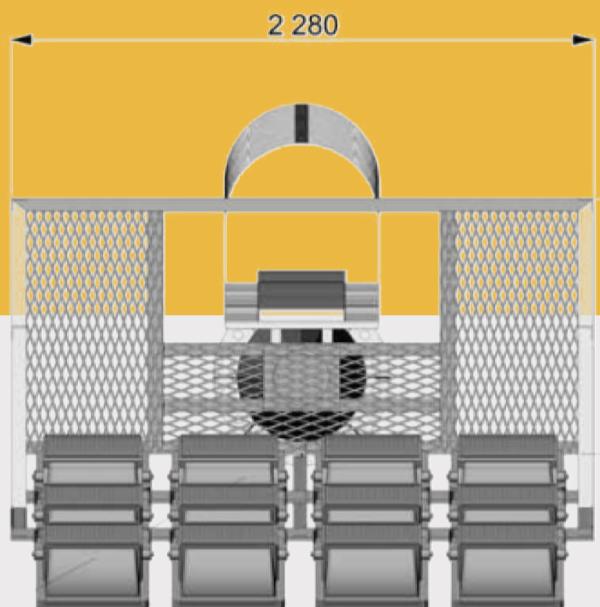

Drawing: Sa	Date: 2022
OK: Mirzadeh	Product name:
150-400 NH	Code:
150-400 MPS	
38-100W LED	
UV	
CE	
ISO	

**الملاحظات:**

**NOTES:**

اعمدة نقل طاقة

Power Transmission Poles





عمود نقل طاقة مدور


Rotated Power Transmission

Pole

11M

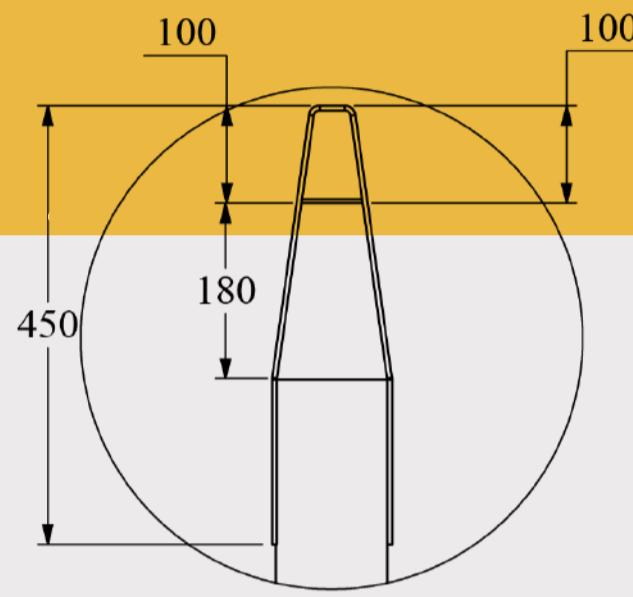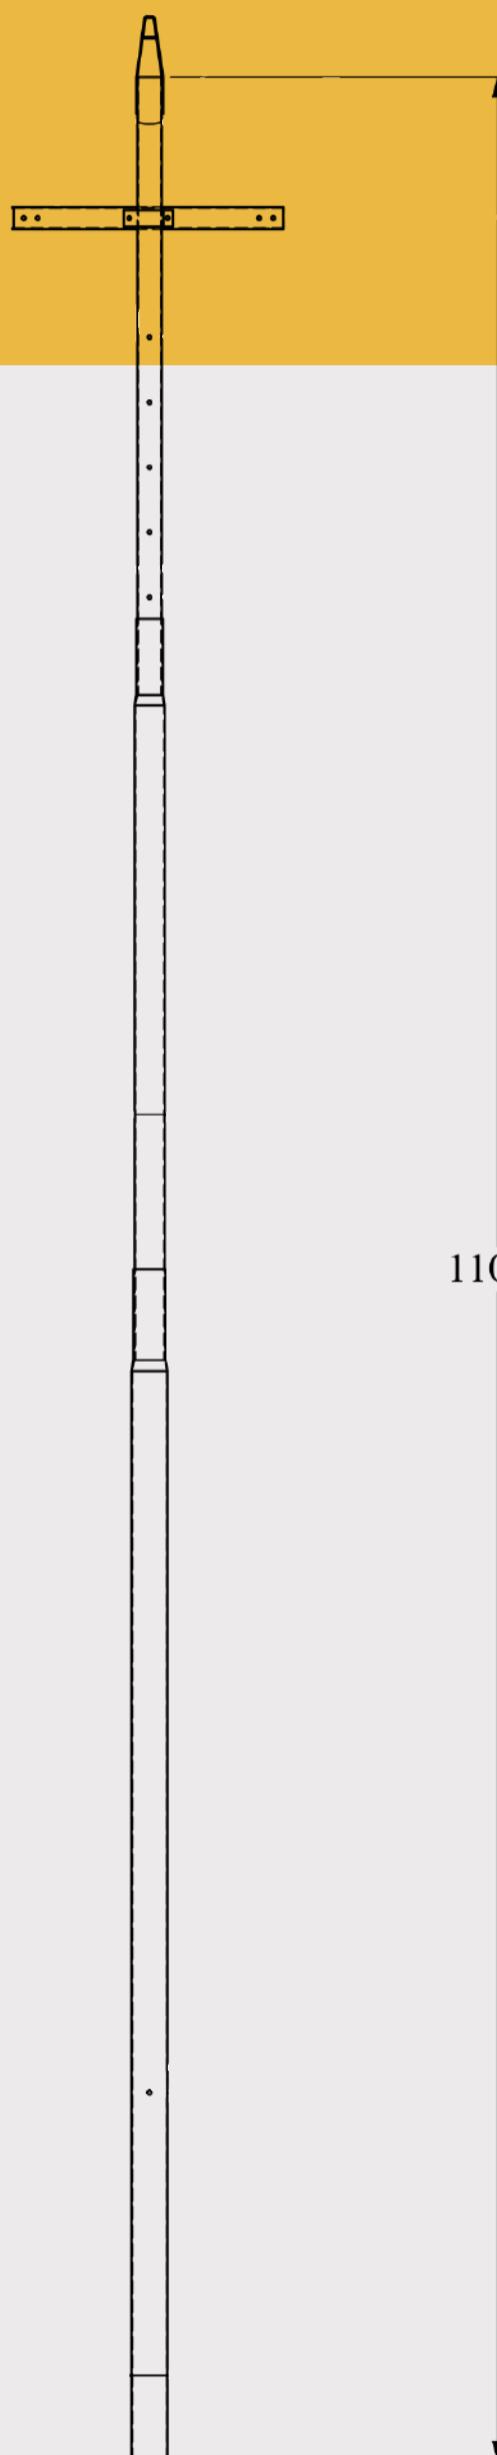

DETAIL I  
SCALE 1 : 10



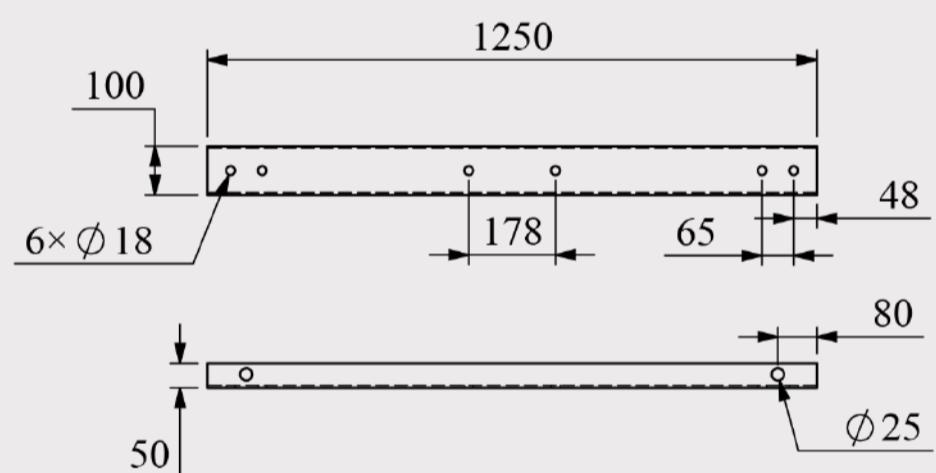


Drawing: Sa	Date: 2022
OK: Mirzadeh	Product name:
	Code:

عمود نقل طاقة مشبك

11M

Clamp Power Transmission Pole

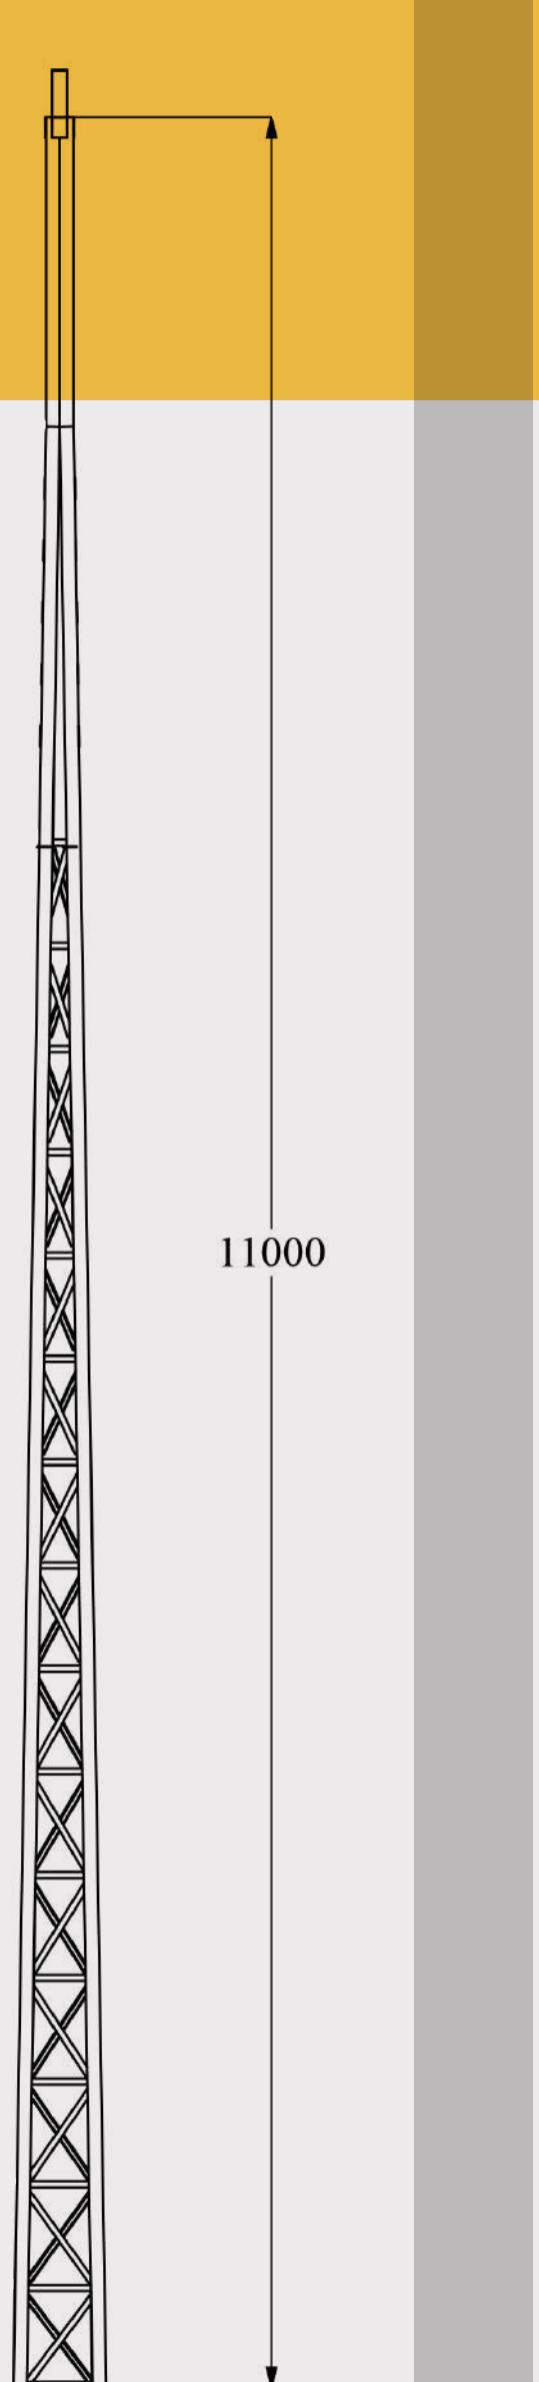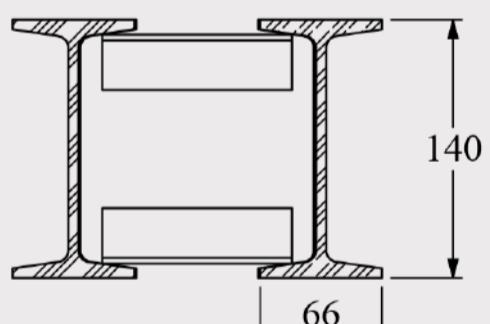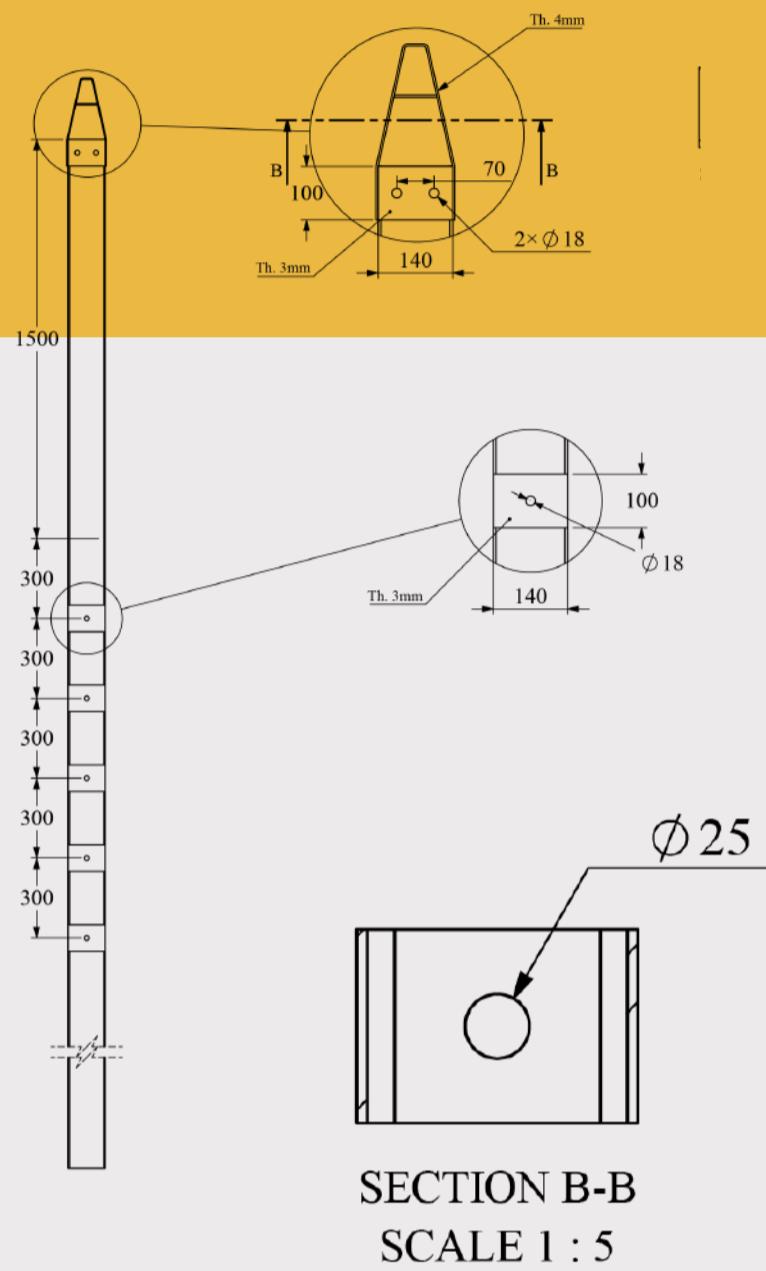

Drawing: Sa	Date: 2022
OK: Mirzadeh	Product name:
Code:	

150-400 NH 150-400 MPS 30-100W LED U.V

**الملاحظات:**

**NOTES:**





AL-MUFID  
شركة المفيد








AL-MUFID  
شركة المفيد



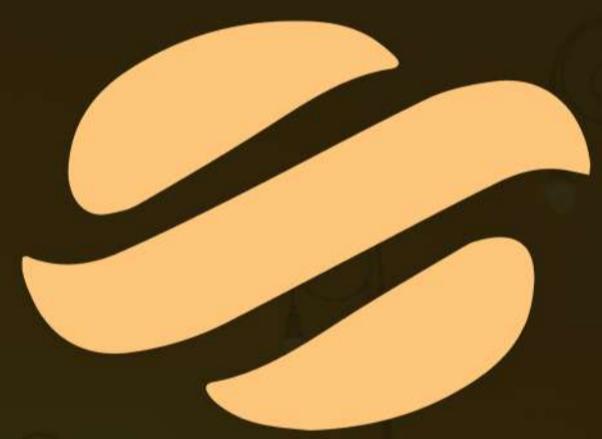

**AL-MUFID**

شركة المفيد



[almufid-lighting.com](http://almufid-lighting.com)